

Information contained within this drawing is the sole copyright of OWAL Architects Ltd. and is not to be reproduced without express permission. No implied licence exists. This drawing not to be used for land transfer or valuation purposes. All dimensions & levels are to be checked on site by the contractor. Issued for purposes indicated only. Drawing errors and omissions to be reported to the architect.

Key Plan

Notes

Revisions

OWAL
ARCHITECTS

5B Maltings Place 169 Tower Bridge Road London SE1 3JB
+44 (0) 207 3787 007
studio@owal.london
www.owal.london


Client
Mr and Mrs J Myerson

Project
**131 Arlington Road
Camden**

Project No.
248

Drawing Title
Site Location Plan

Status	Drawn	Checked
Planning	HT	DL
Scale	Date	
1:1250 @A3	2/10/18	
Drawing Number	Revision	
248-SL		

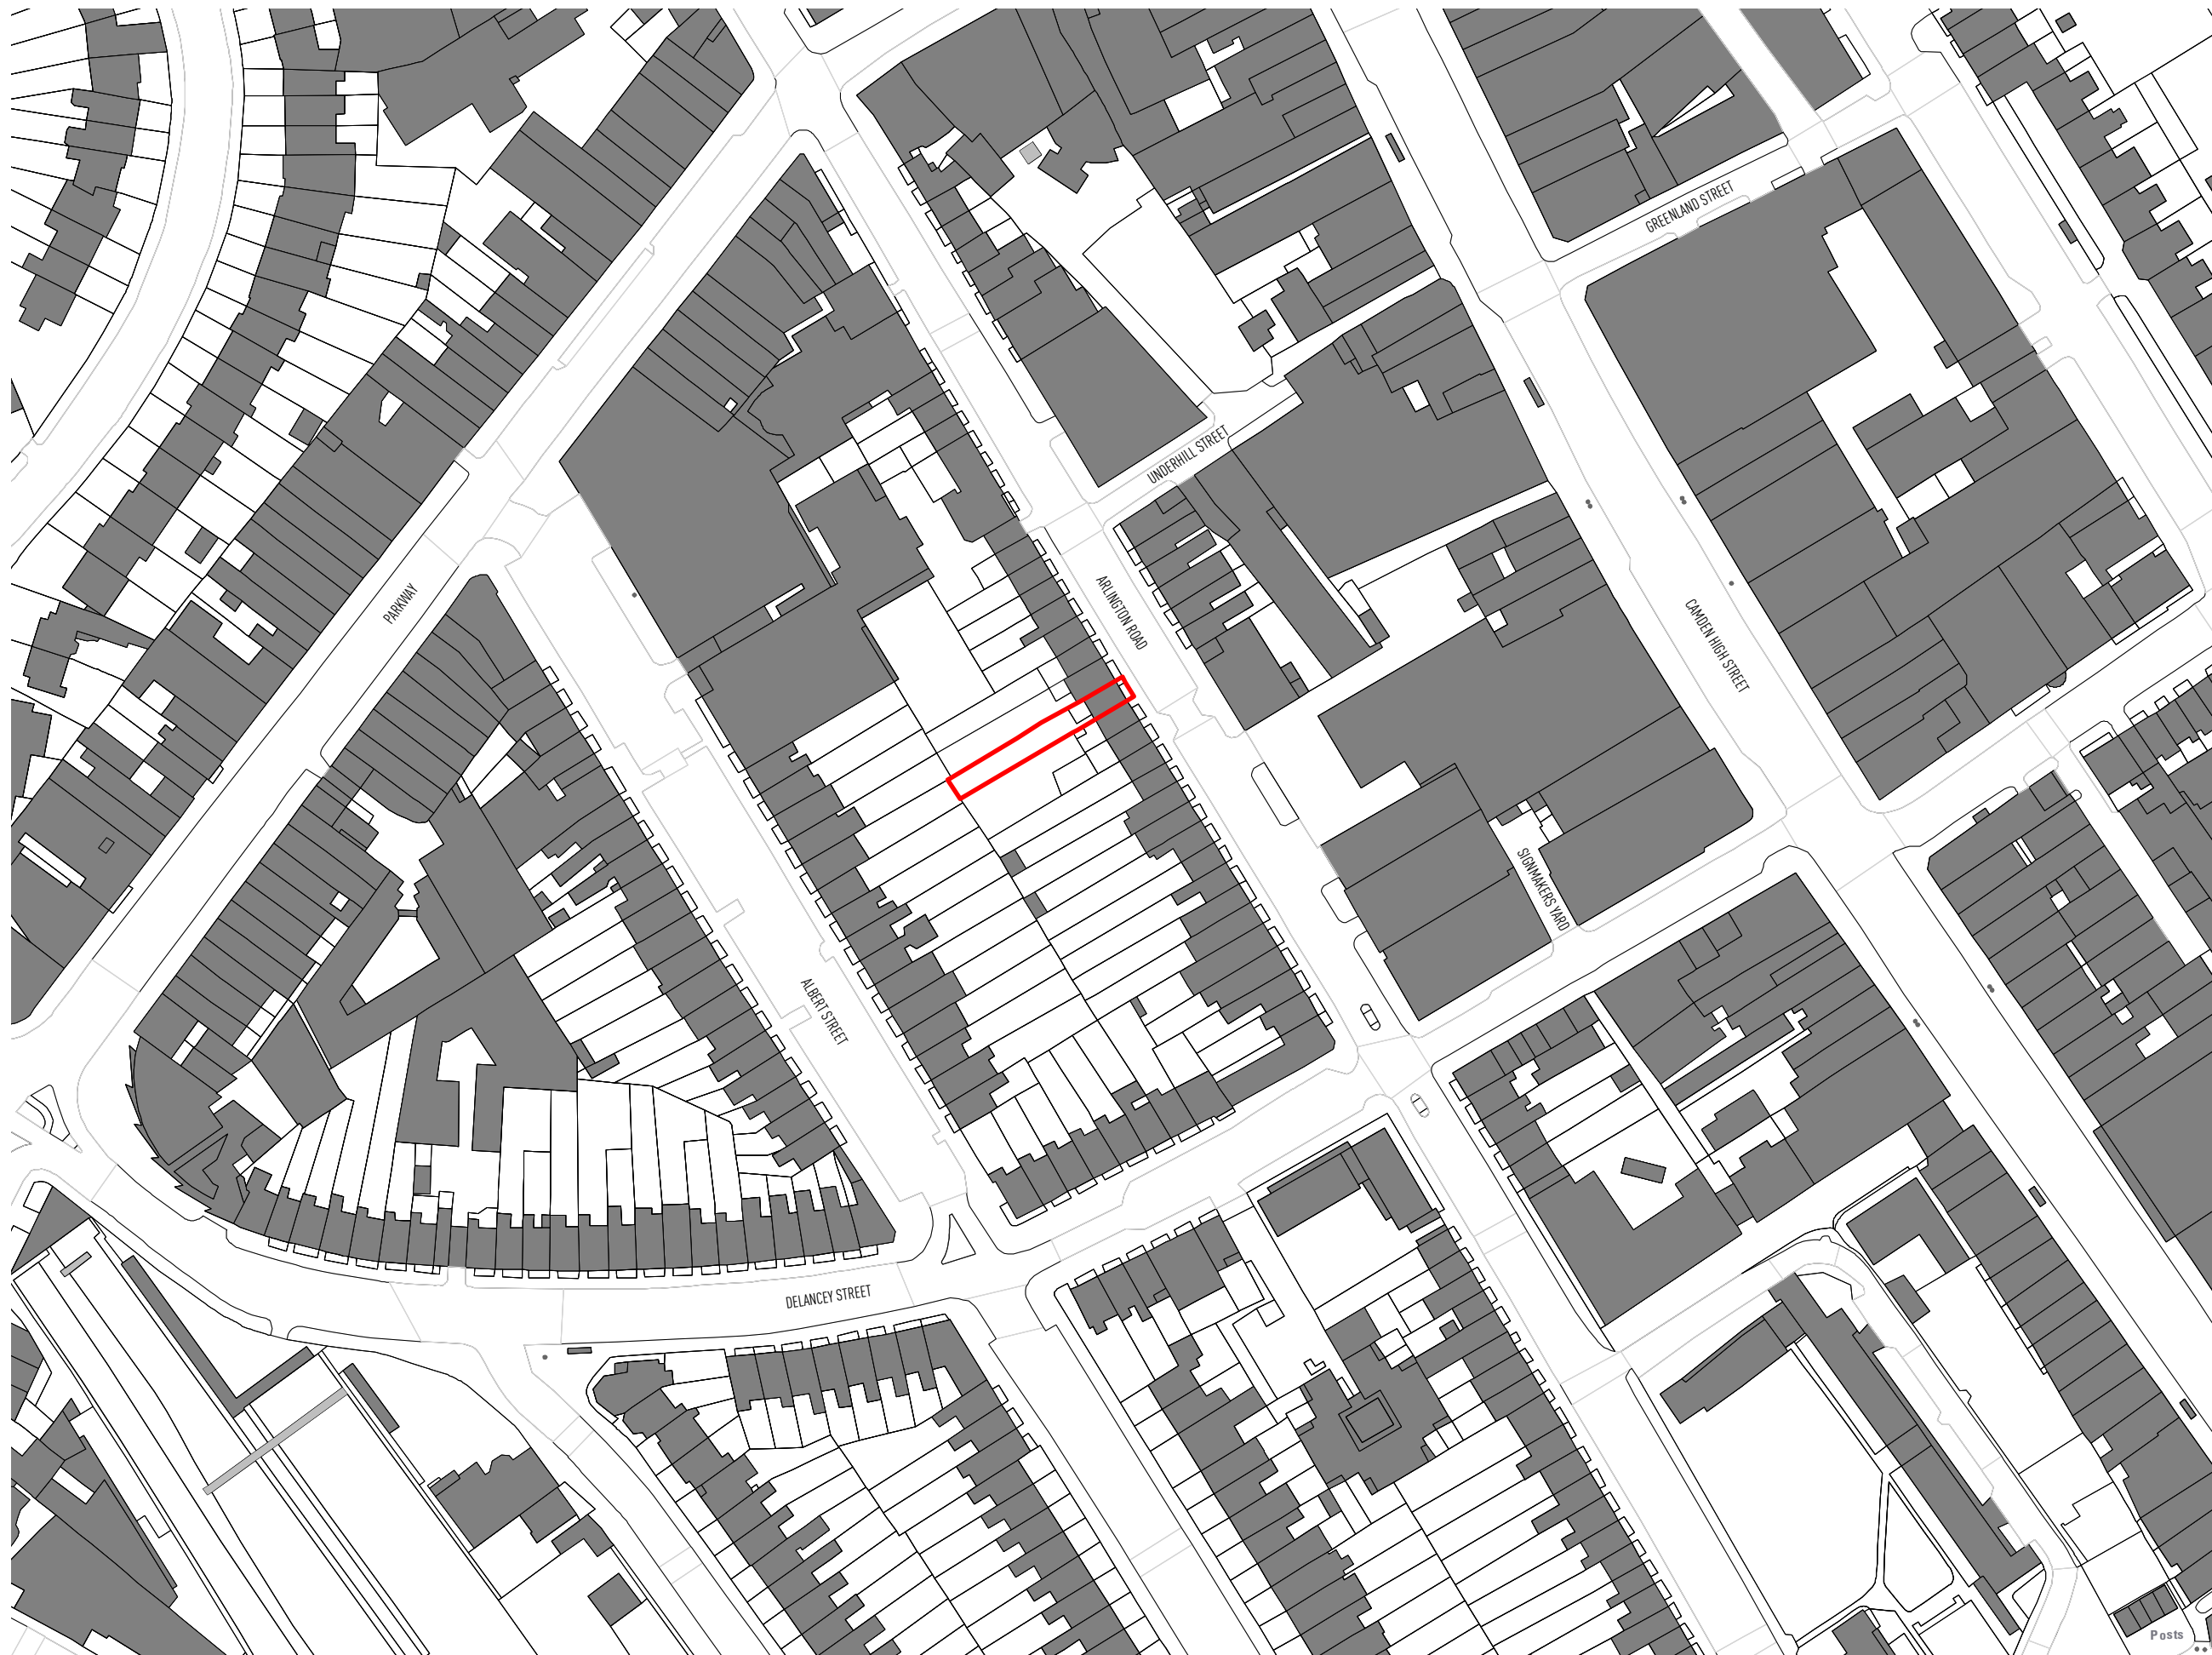

SL - Site Location Plan
1:1250

