


▽ APPROX. +19.48m OUTLINE OF MIDDLESEX HOUSE BEHIND SITE


APPROX. +20.0m OUTLINE OF APPROVED MIDDLESEX HOSPITAL ANNEX BEHIND SITE ▽

300
AA

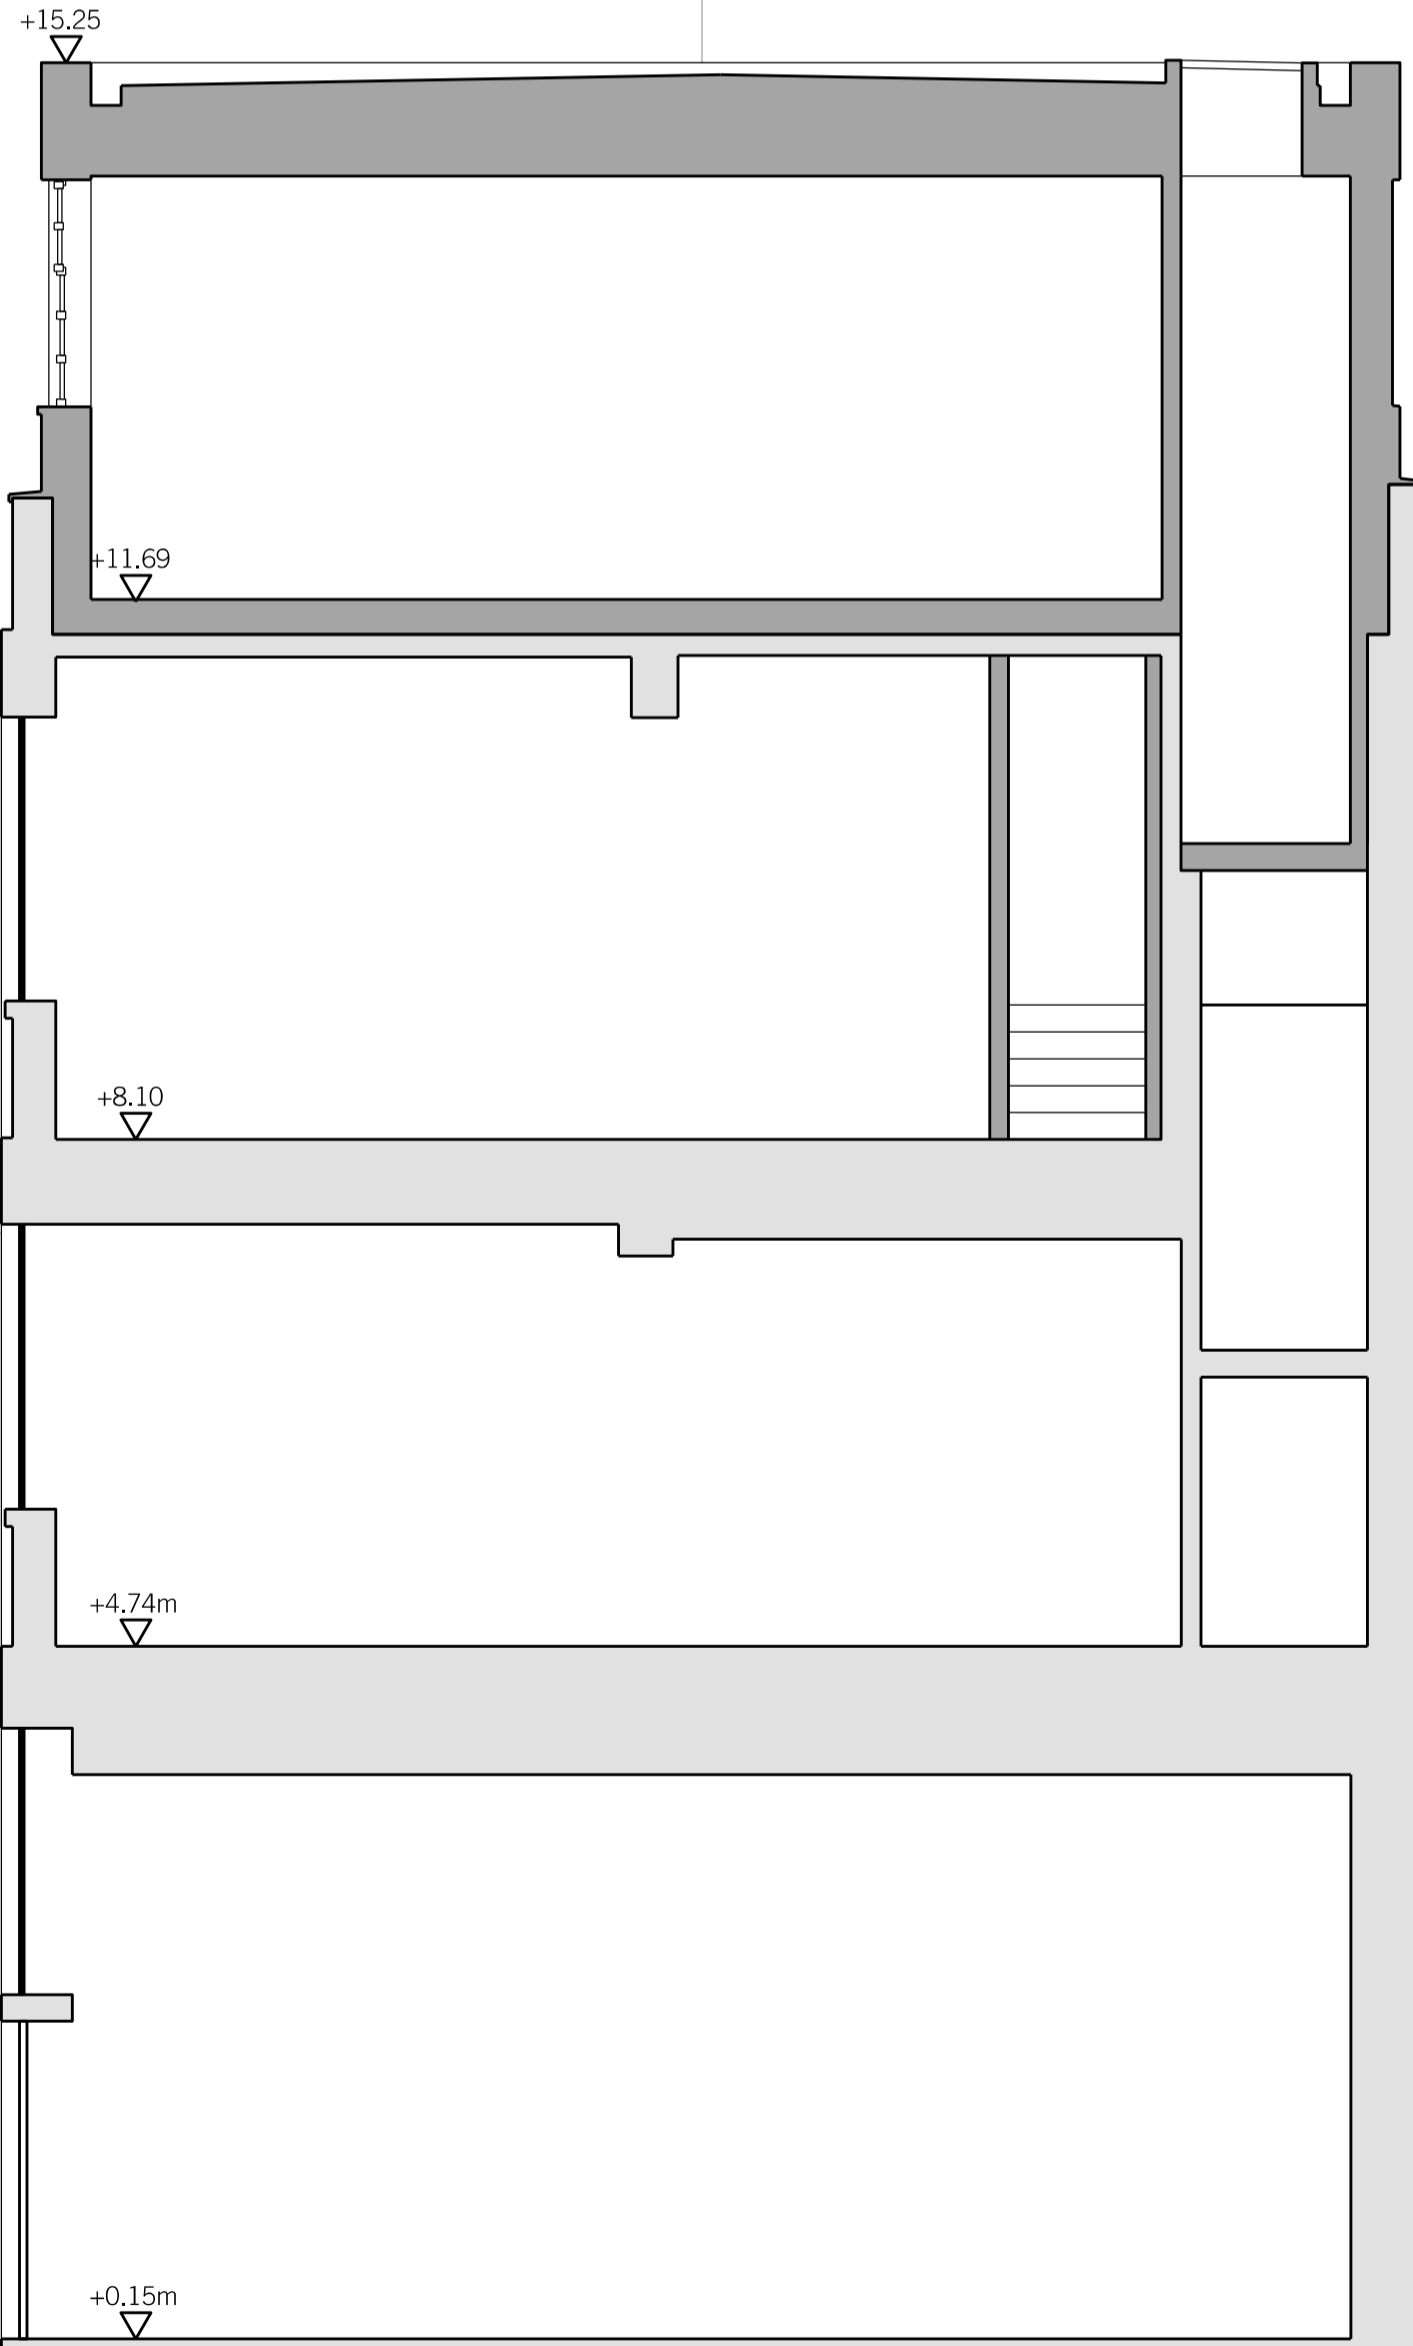


▽ +7.51m OUTLINE OF EXISTING DAY HOSPITAL BEHIND SITE

+13.74m OUTLINE OF EXISTING MIDDLESEX ANNEX BEHIND SITE ▽

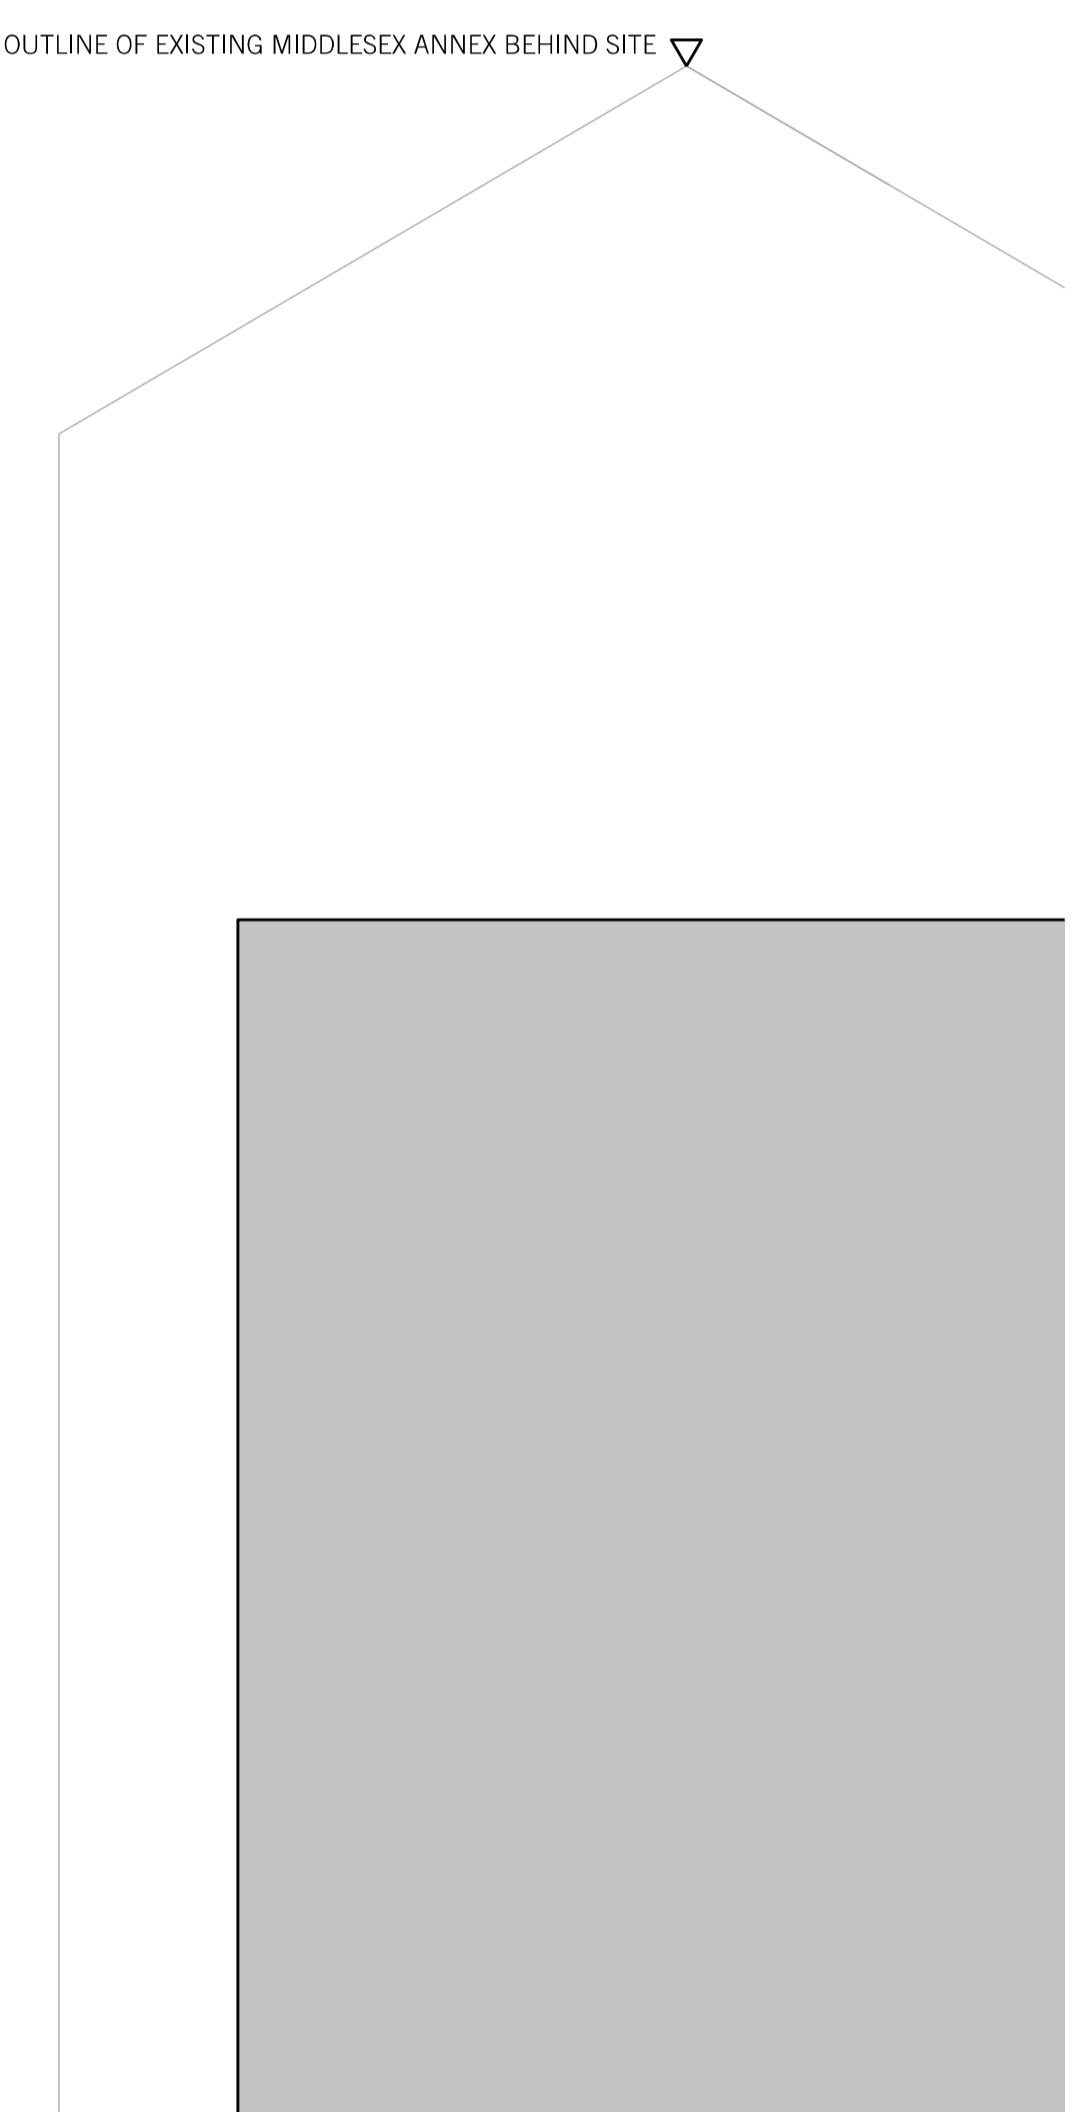

01: PROPOSED SECTION BB
SCALE 1:50

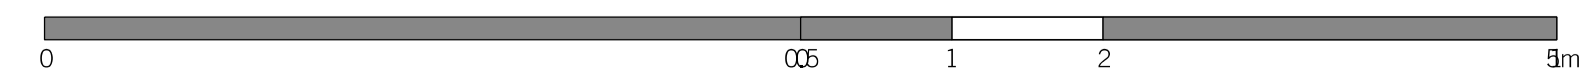

REV.	DATE	REASON FOR ISSUE	CHK. BY
A	29.01.19	SINGLE STOREY APPLICATION	A T

NOTE:
 - USE FIGURED DIMENSIONS ONLY.
 - ALL DIMENSIONS TO BE CHECKED ON-SITE.
 - ANY DISCREPANCIES BETWEEN CONSULTANT DRAWINGS TO BE REPORTED TO THE ARCHITECT BEFORE ANY WORK COMMENCES.
 - MATTHEW SPRINGETT ASSOCIATES ©

MSA
 MATTHEW SPRINGETT ASSOCIATES LIMITED.
 THE WORKSHOP,
 26 LAMBETH HIGH STREET,
 LONDON SE1 7AG
 T+44 20 7692 5950
 WWW.MSALIMITED.COM

CLIENT
 CHALFORDS LIMITED

PROJECT
 13 TOTTENHAM MEWS,
 LONDON W1T 4AQ

TITLE
 PROPOSED SECTION BB

DATE	JOB NO.	DRAWN BY	PURPOSE
25.01.19	183	AT	I
SCALE @ A1	NUMBER	REV.	
1:50	183-311	A	