


 Existing window openings where internal secondary glazing will be installed. The scope of secondary glazing work is limited to these openings only.

Revision:	Date:	Amendment:
1.0	28-02-2019	Issued for listed building consent application

Do not reproduce this drawing without written permission

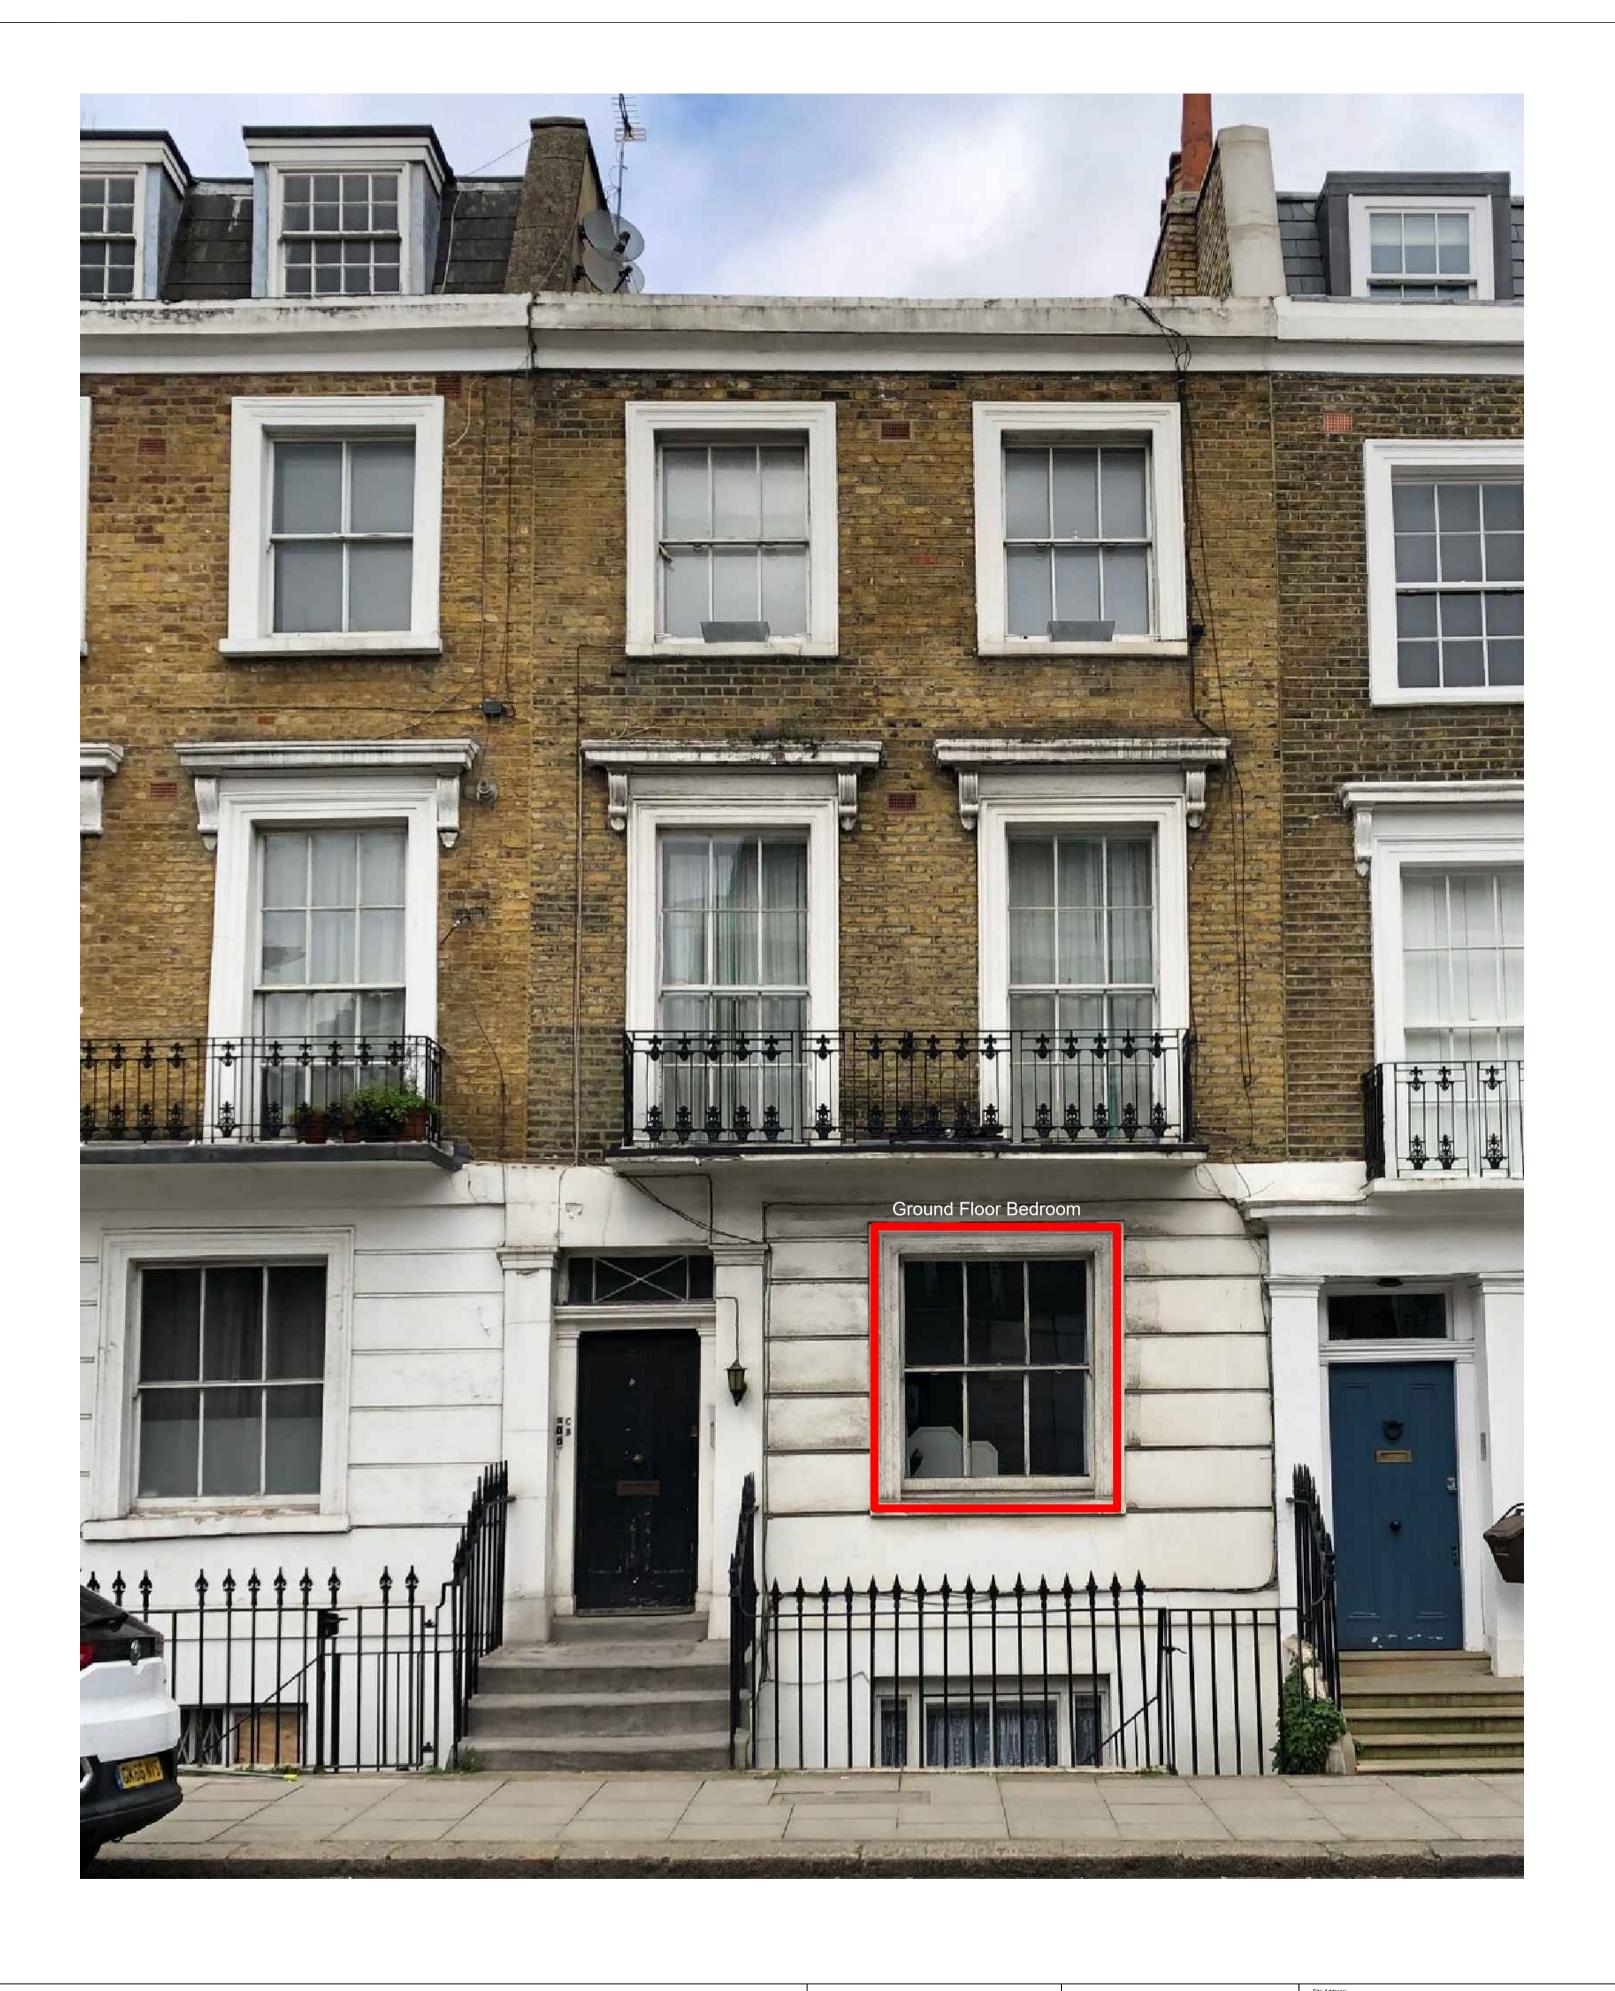



^{Site Address:} 50 A Delancey Street, London NW1

COSTAIN SKANSKA Costain Skanska Joint Venture 1st Floor The Podium 1 Eversholt Street London NW1 2DN

External Elevation With Location Of Internal Secondary Glazing

Drawn by: AP	Reviewed by:	Checked by: OP	Presentation Scale: NTS @ A3	
Date: 27-02-2019	WPI P066 NI - 50A DeS-EX-EL-01			Revision: