



Internal Room Elevation

Scale: 1:10

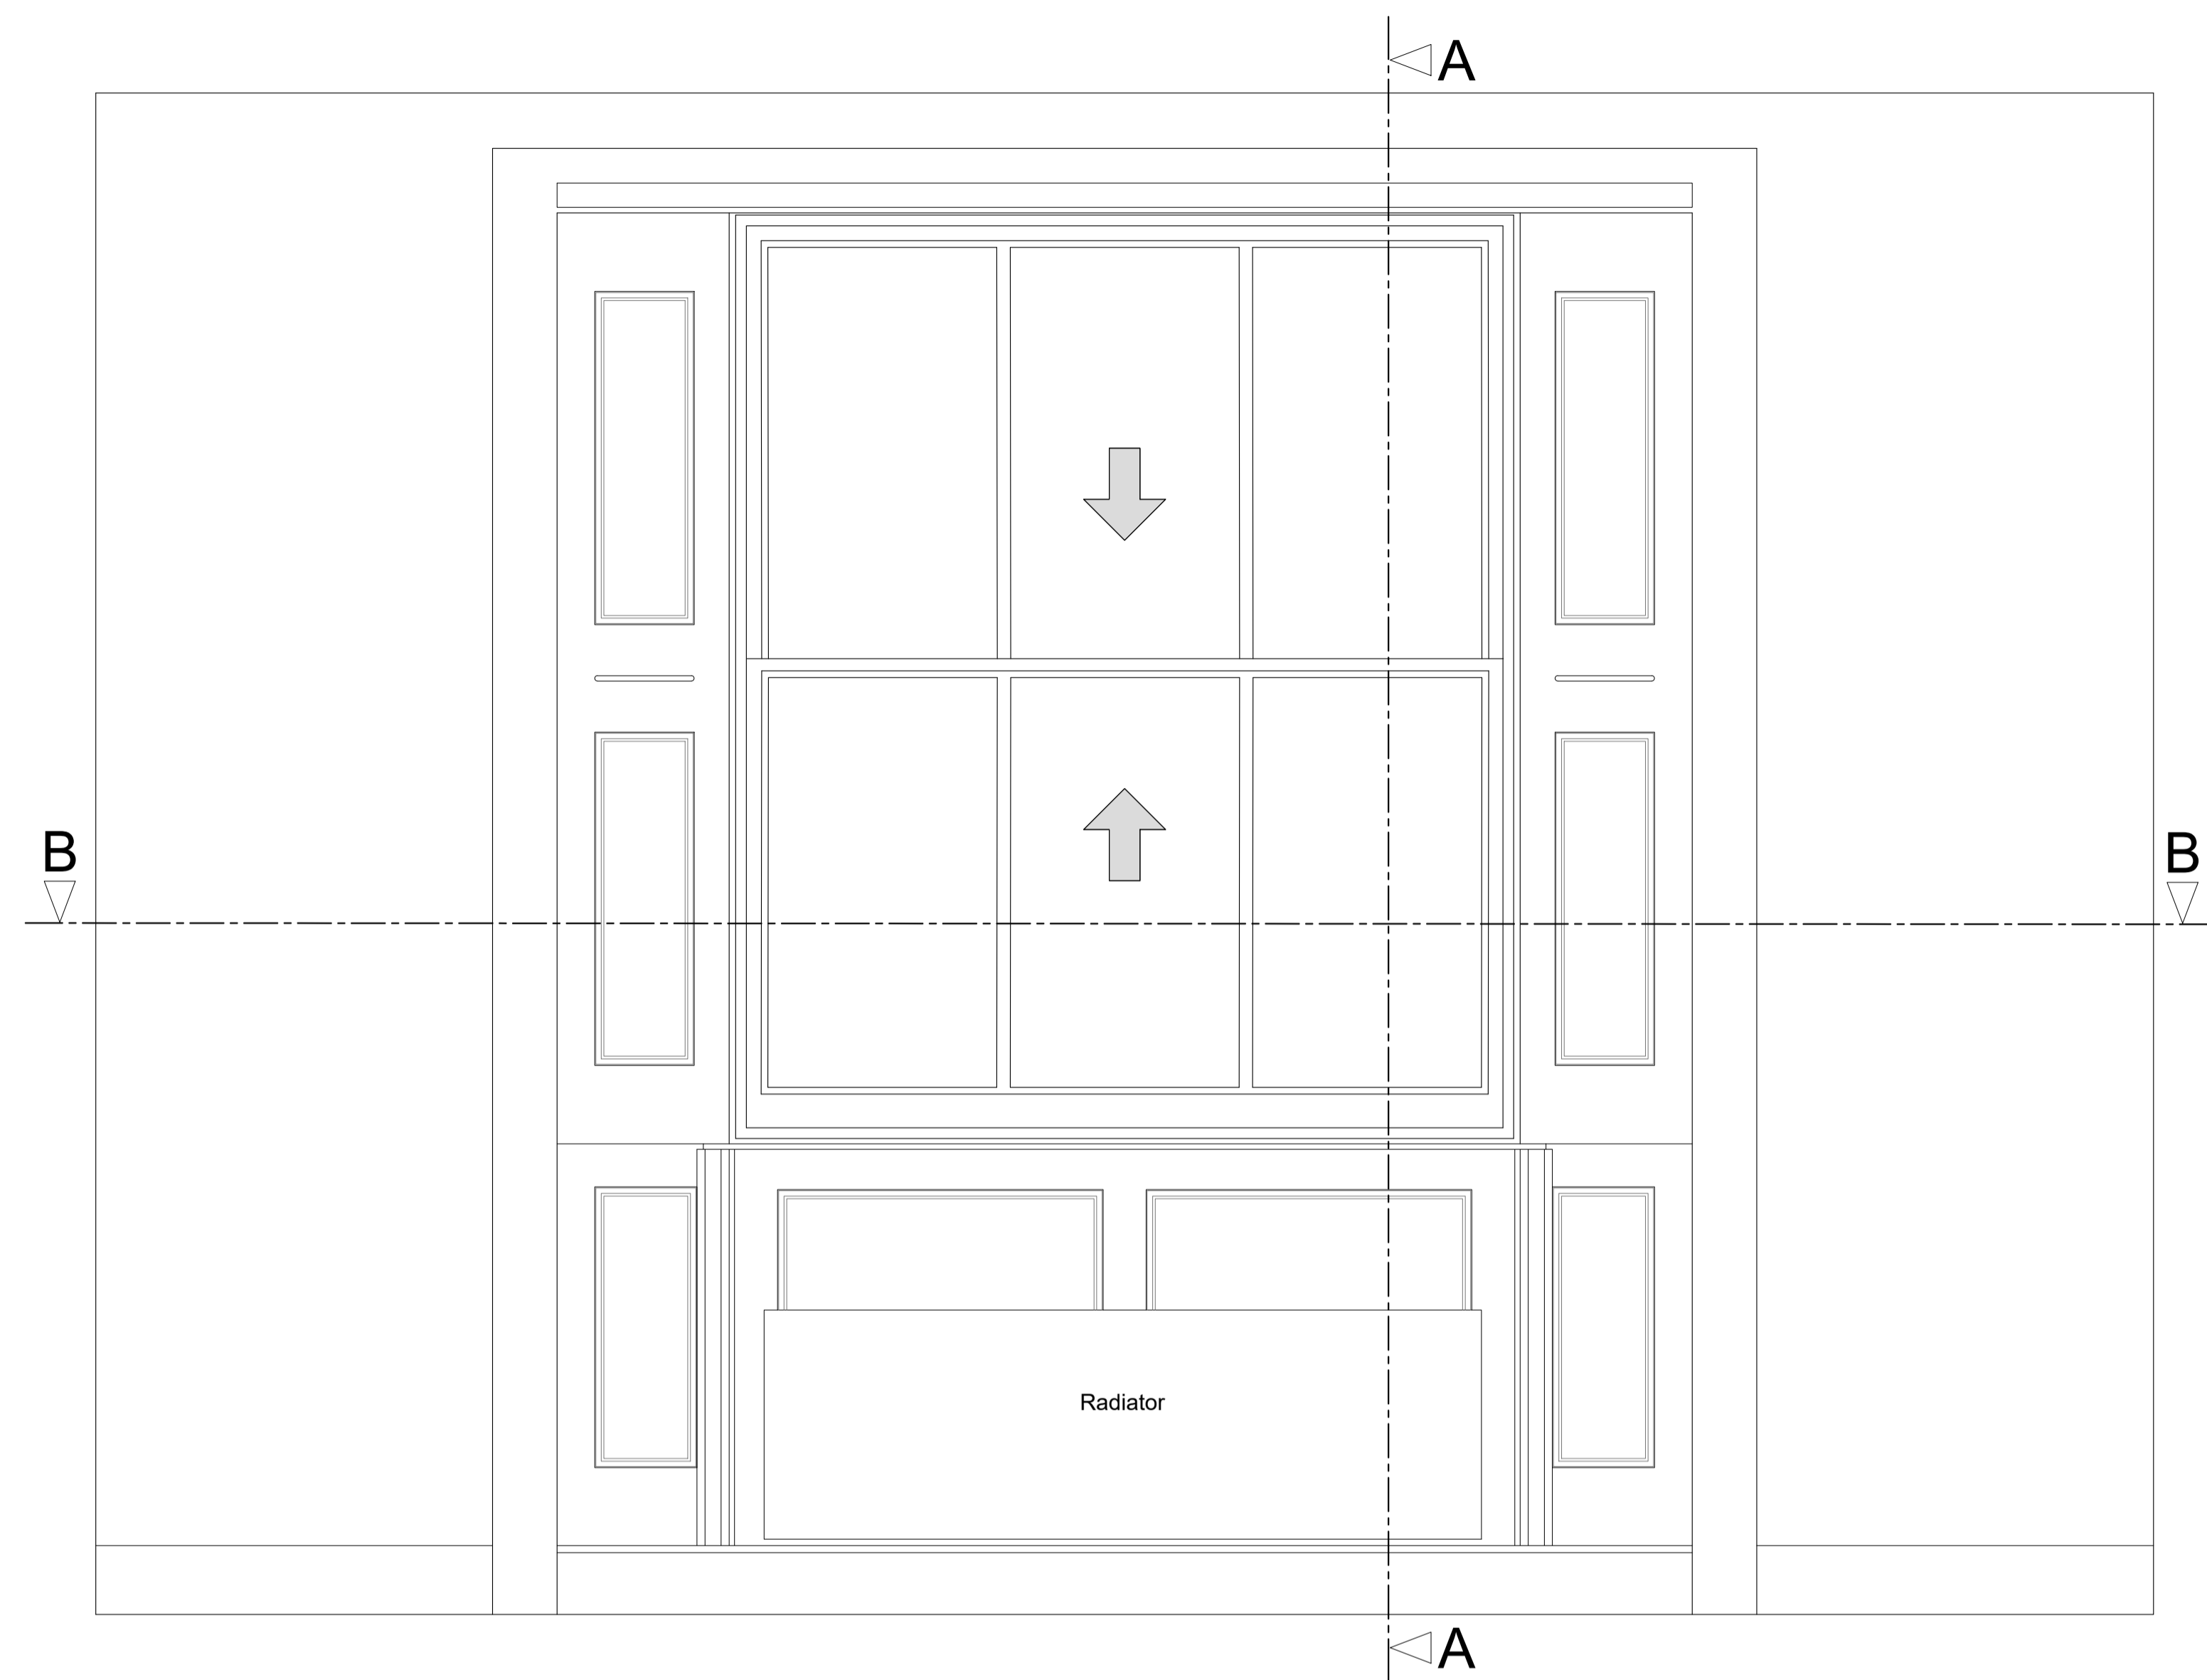


Section A-A through External Wall

Scale: 1:10

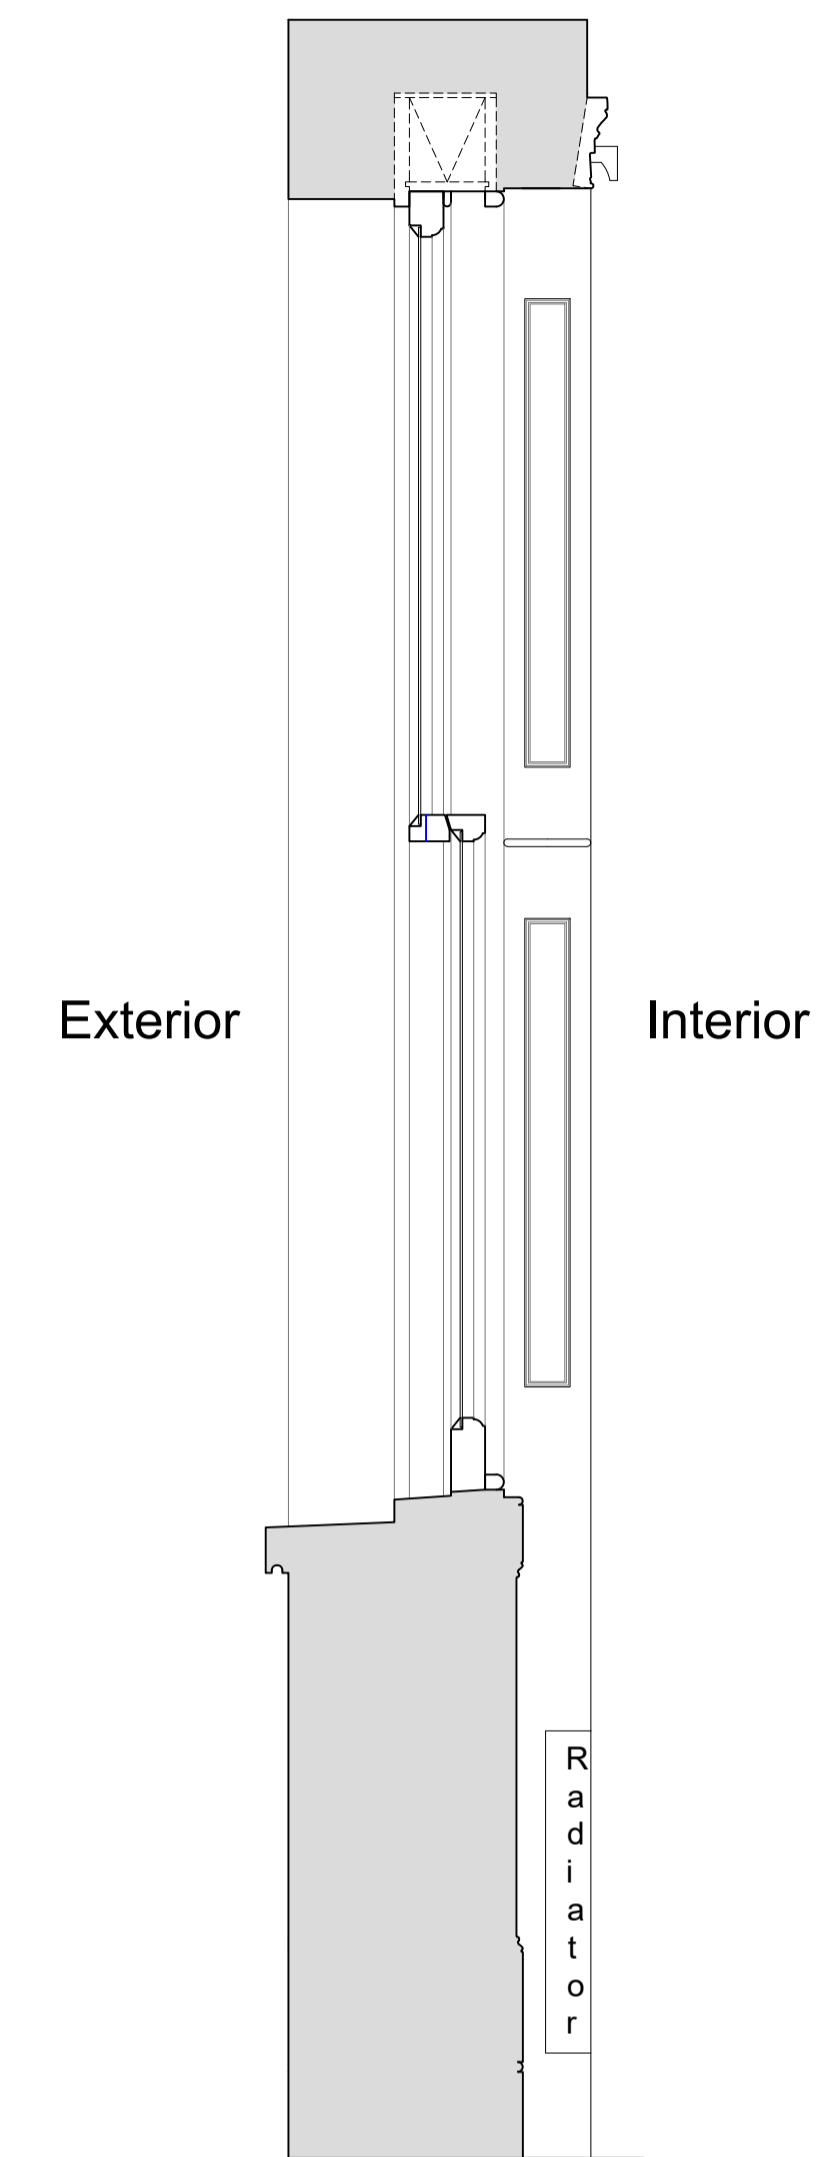

Plan Section B-B

Scale: 1:10

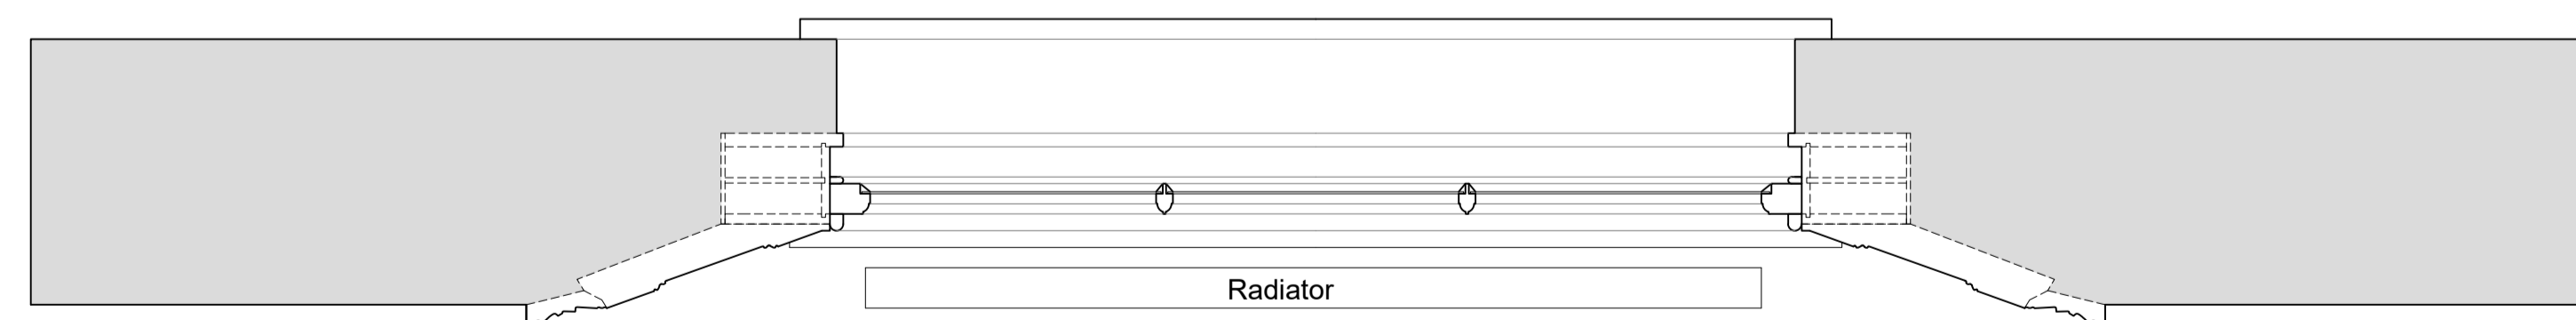

Revision	Date	Assessment
1.0	28-02-2019	Issued for listed building consent application

Do not reproduce this drawing without written permission
All dimensions are in millimetres unless stated otherwise

Drawing Not For Construction

HS2

High Speed (HS2) Limited
1st-3rd Floor
The Tower
1 Eversholt Street
London NW1 2DN


COSTAIN SKANSKA

Costain Skanska Joint Venture
9th Floor
The Tower
1 Eversholt Street
London NW1 2DN

Site Address: 50 A Delancey Street, London NW1			
Drawing Title: Ground Floor - Bedroom: EXISTING Window Joinery Details - Sheet 1 of 3			
Drawn by: AP & ET	Drawn by: AP	Checked by: OB	Presentation Scale: as shown @ A1
Date: 27-02-2019	Drawing No: WPI P066 NI - 50A DeS-EX-GF-J-02	Revision: 1.0	


Internal Room Elevation with Secondary Glazing Installed

Scale: 1:10

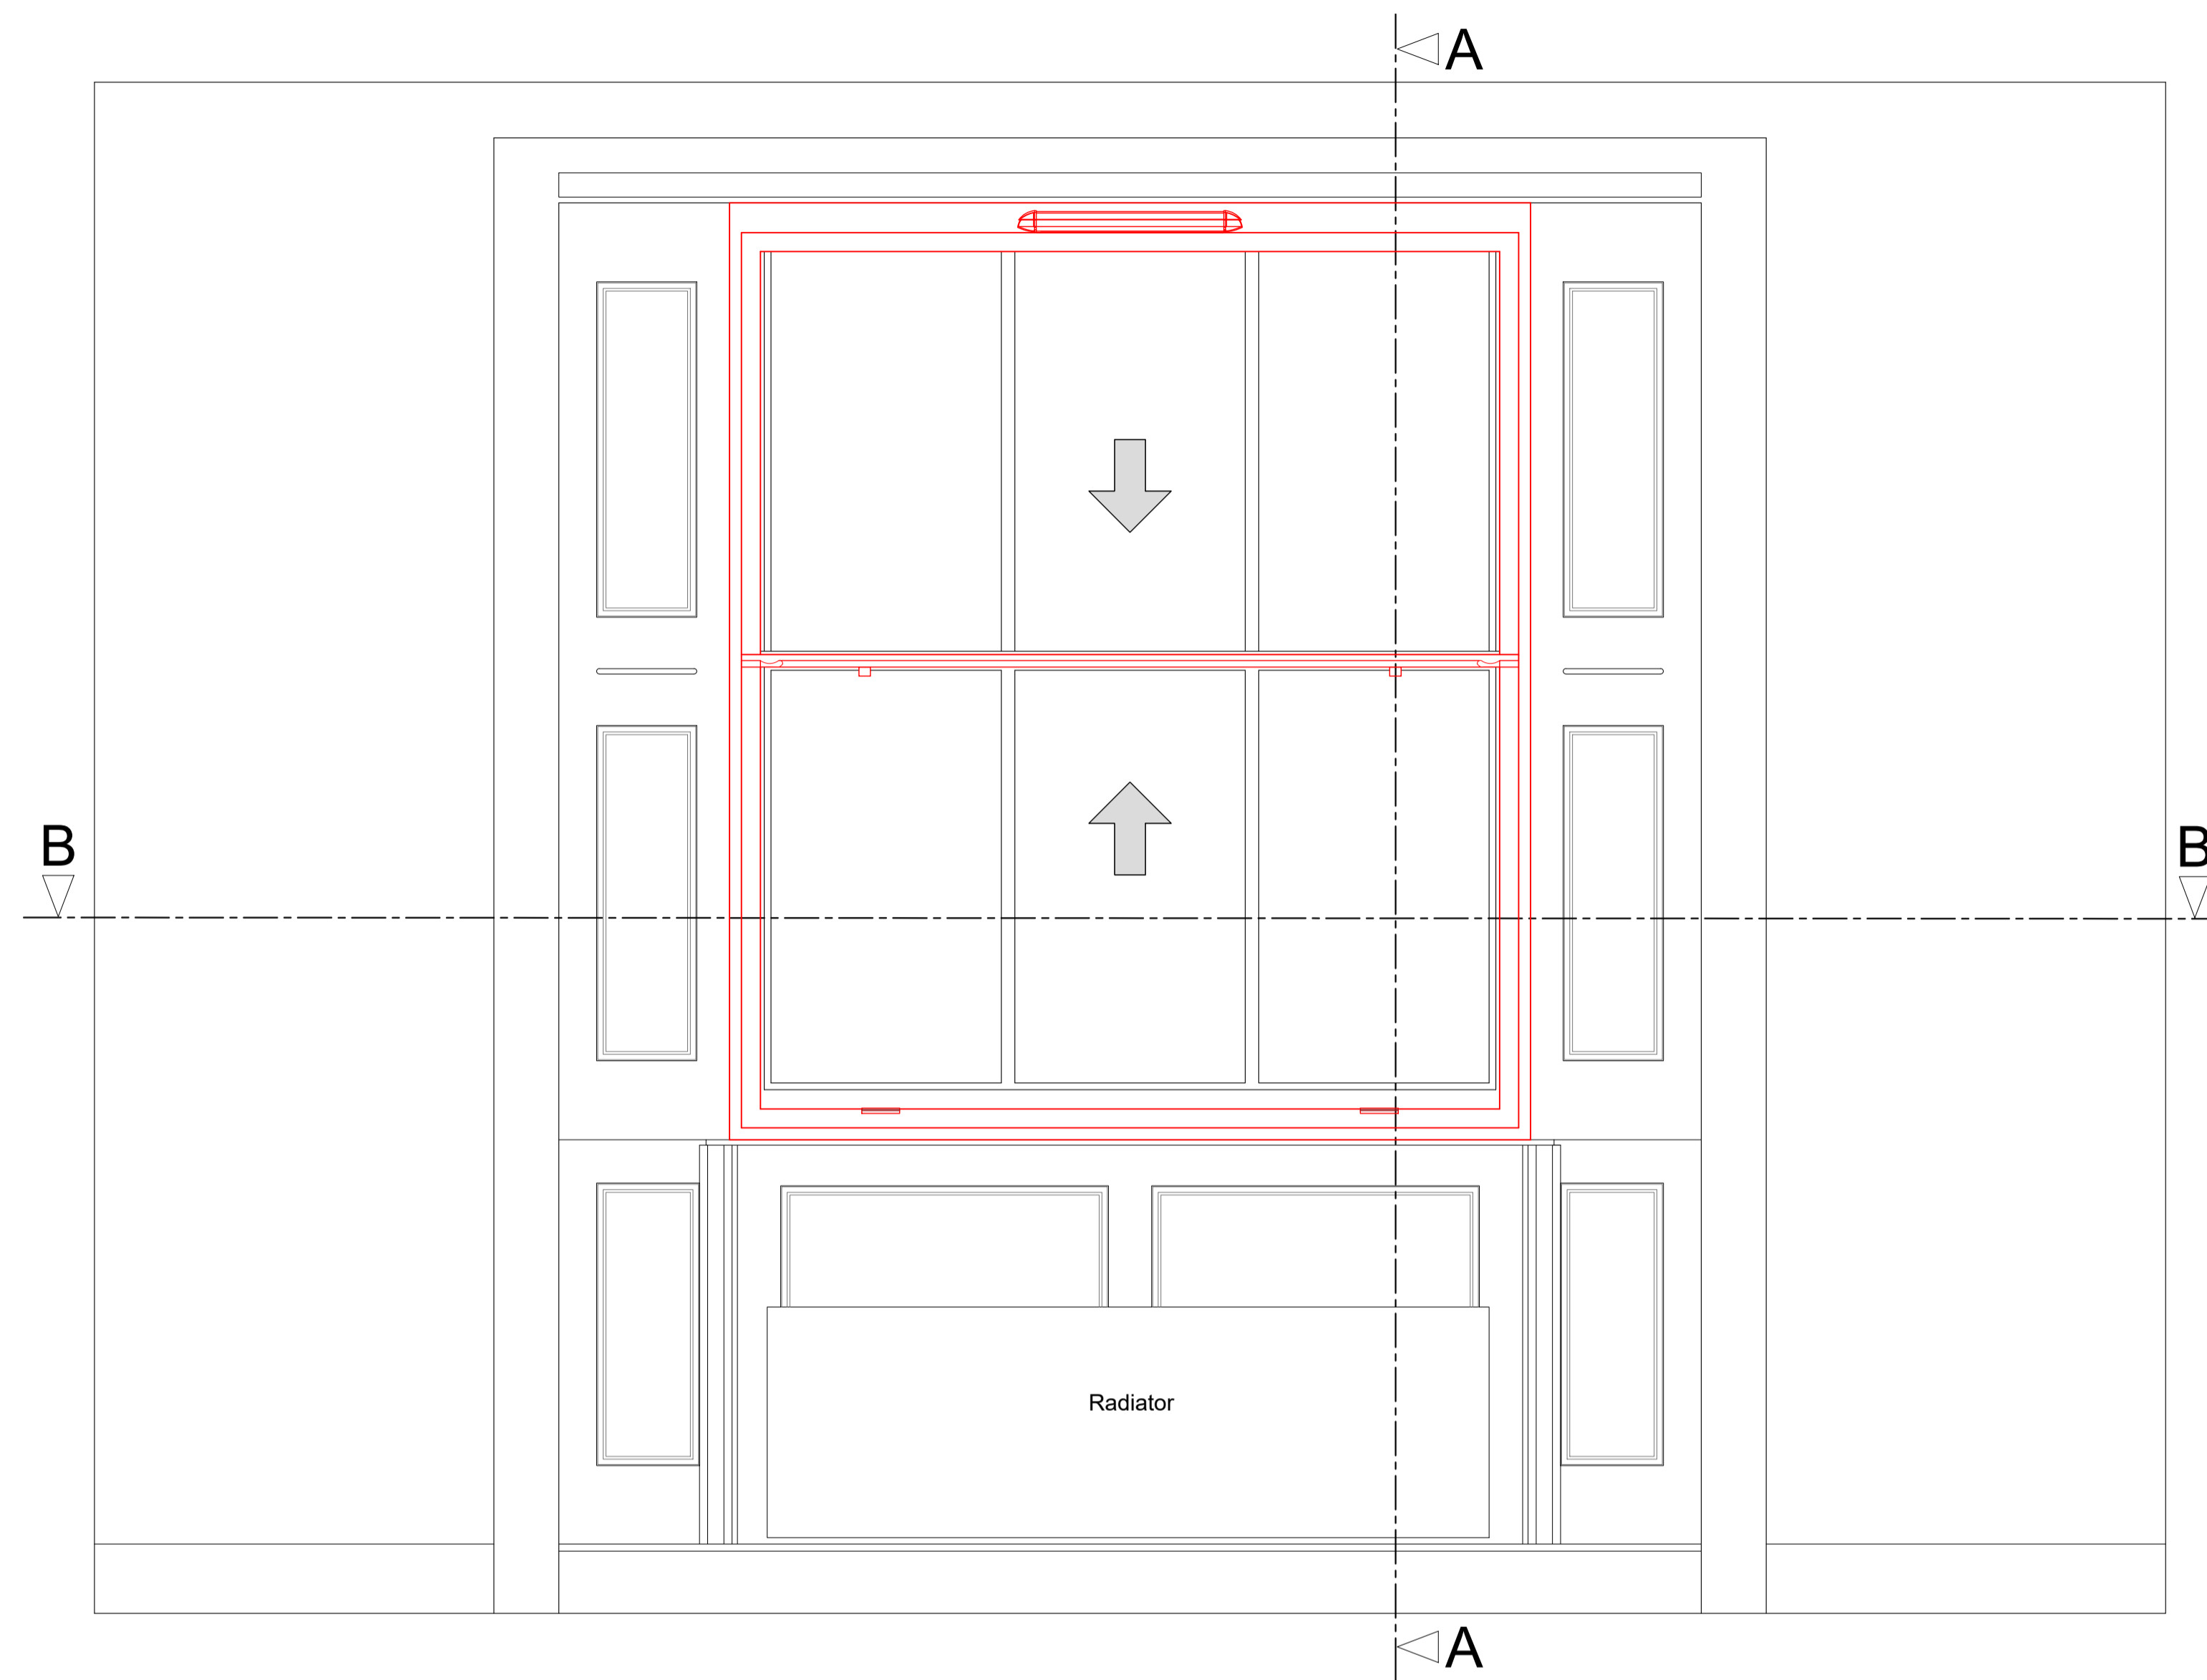


Section A-A through External Wall with Secondary Glazing Installed

Scale: 1:10

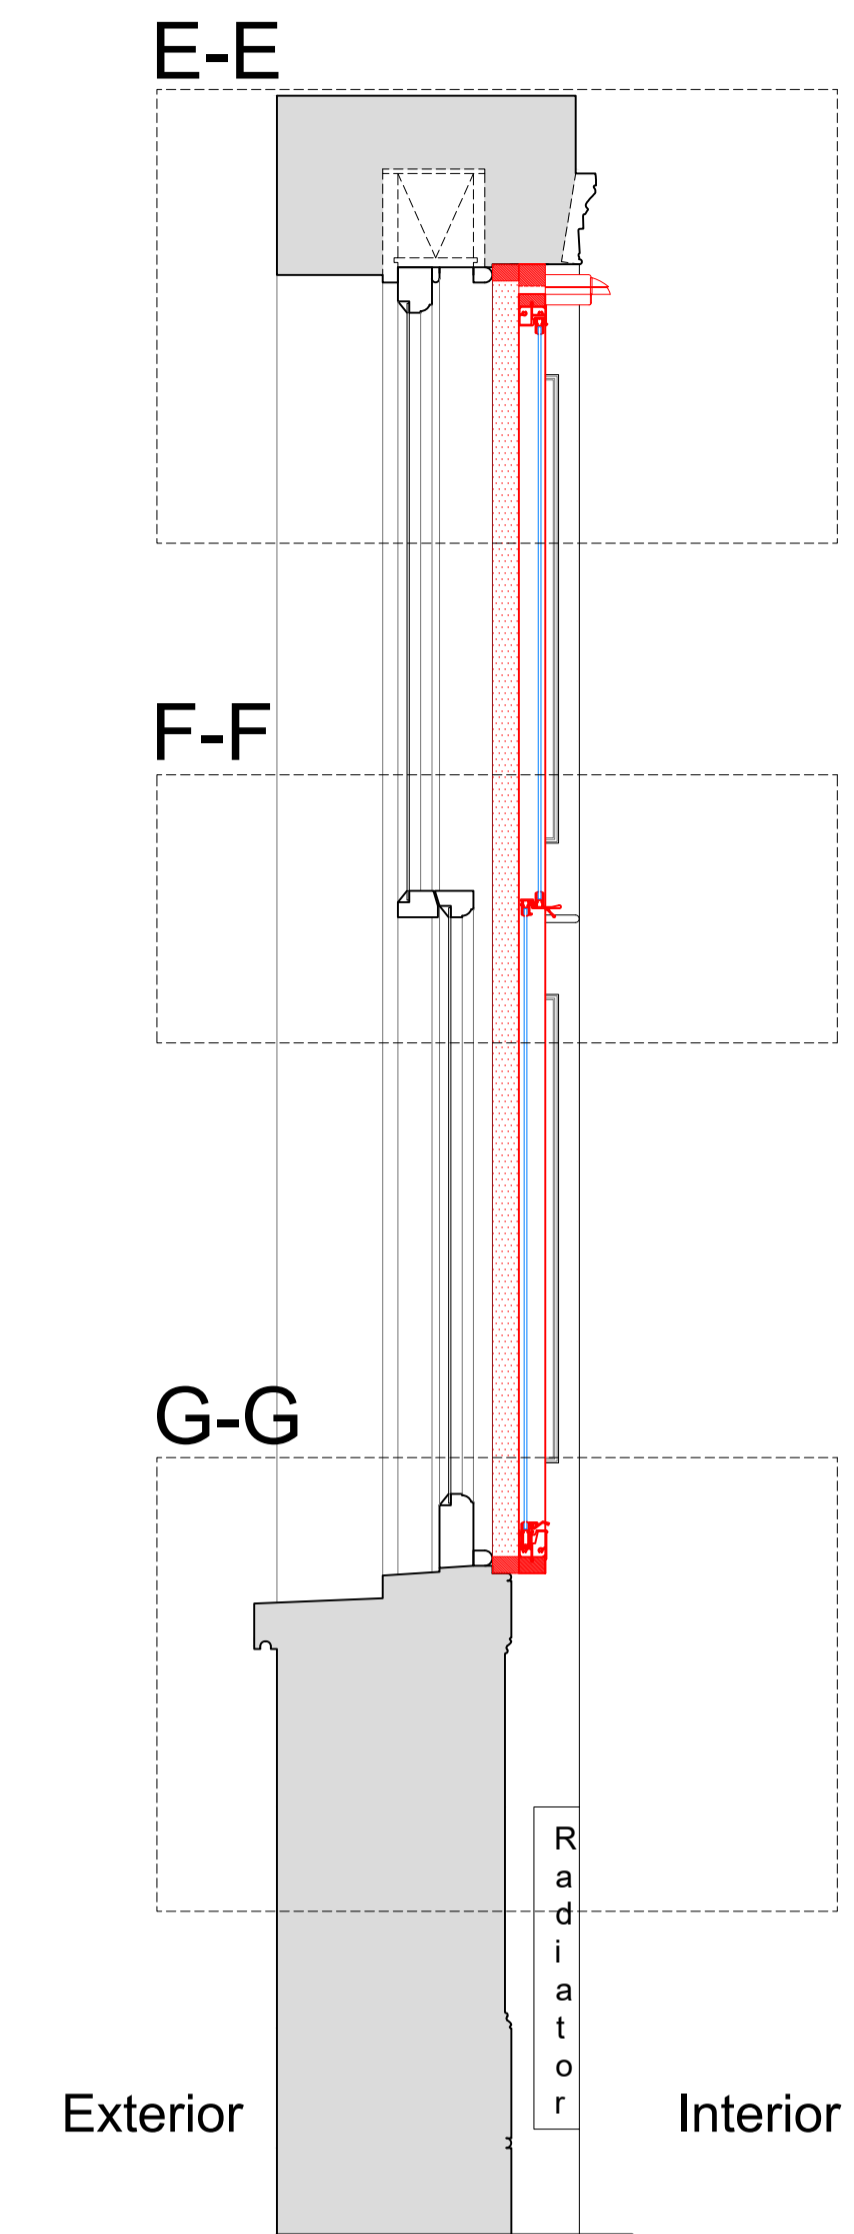

Plan Section B-B with Secondary Glazing Installed

Scale: 1:10

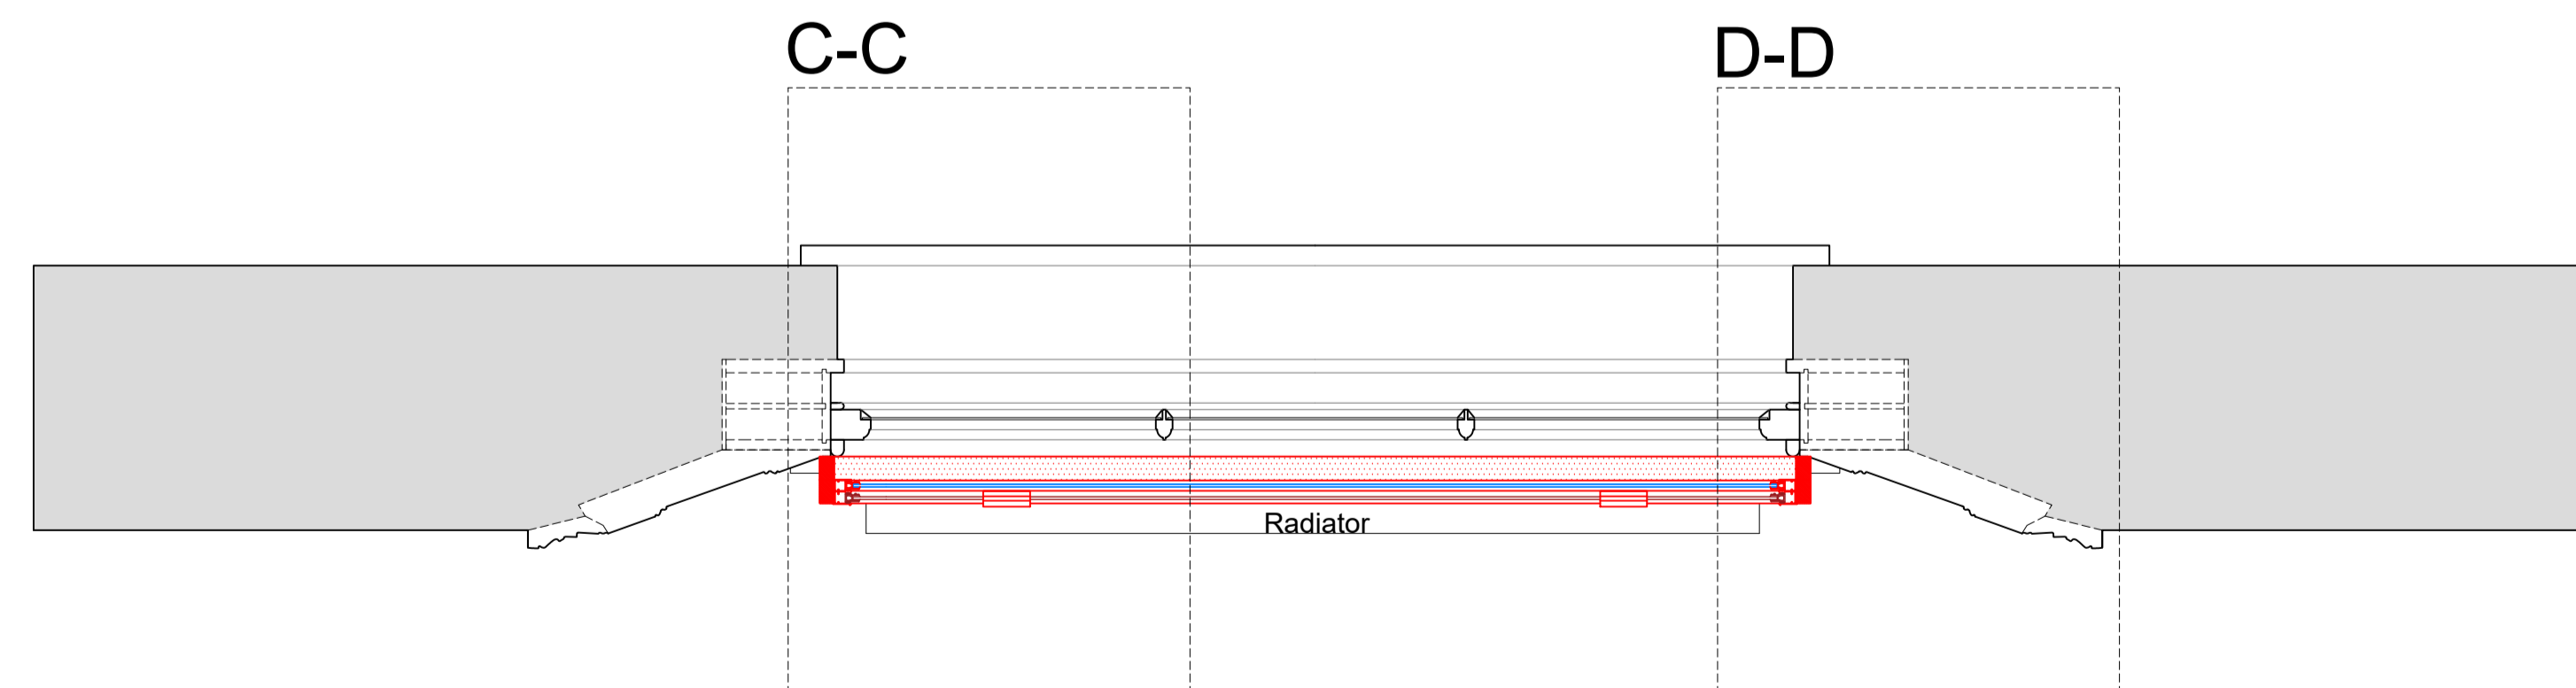

SECONDARY GLAZING SHOWN IN RED FOR VISUAL CLARITY ONLY

Revision	Date	Amendment
1.0	28-02-2019	Issued for listed building consent application

Do not reproduce this drawing without written permission
All dimensions are in millimetres unless stated otherwise

HS2

High Speed (HS2) Limited
1st-3rd Floor
The Podium
1 Eversholt Street
London NW1 2DN

CSSTAIN SKANSKA

Costain Skanska Joint Venture
9th Floor
The Tower
1 Eversholt Street
London NW1 2DN

Site Address:
50 A Delancey Street, London NW1


Drawing Title:
Ground Floor - Bedroom: PROPOSED Secondary Glazing Details - Sheet 2 of 3

Drawn by: AP & ET Drawn by: AP Checked by: OB Presentation Scale: as shown @ A1


Date: 27-02-2019 Drawing No: WPI P066 NI - 50A DeS-PR-GF-J-02.1 Revision: 1.0

Drawing Not For Construction


Section C-C
Scale: 1:5 on A1

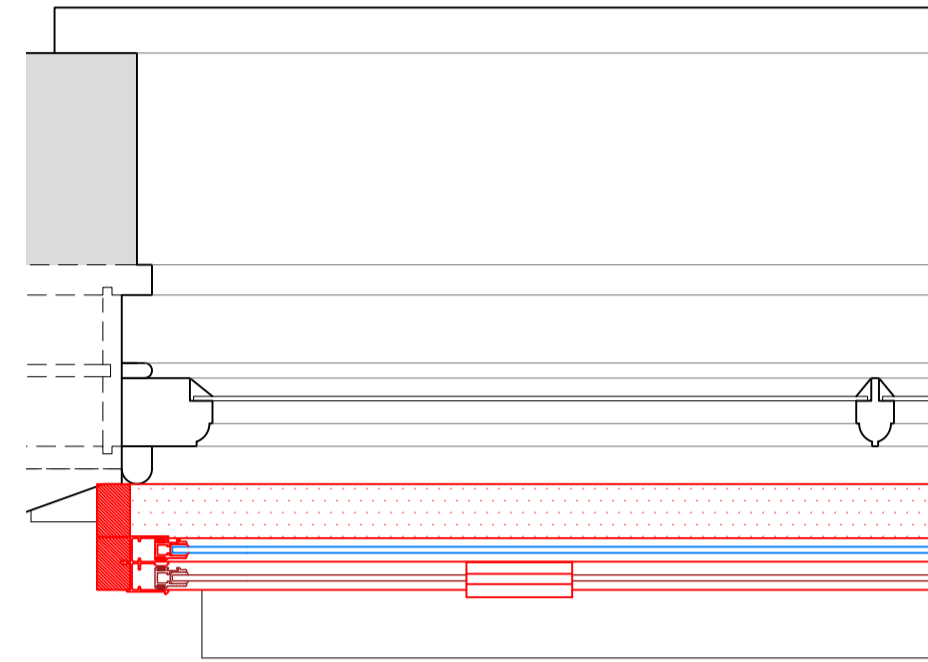


Section E-E
Scale: 1:5 on A1

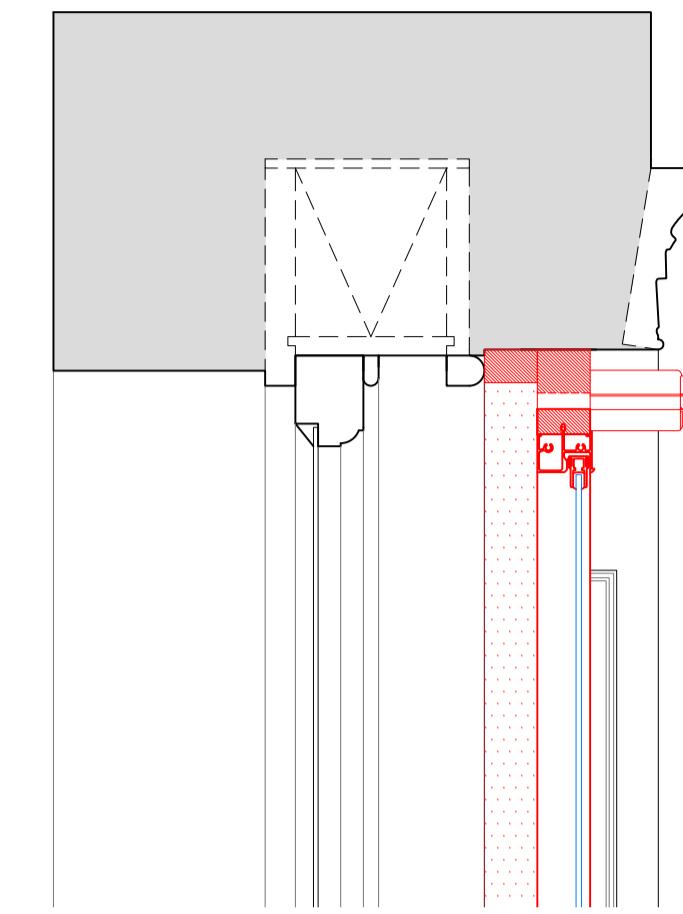


Section F-F
Scale: 1:5 on A1

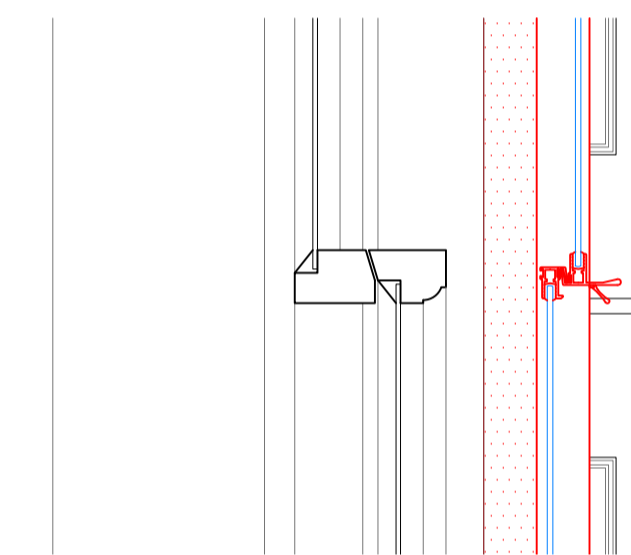

Section D-D
Scale: 1:5 on A1

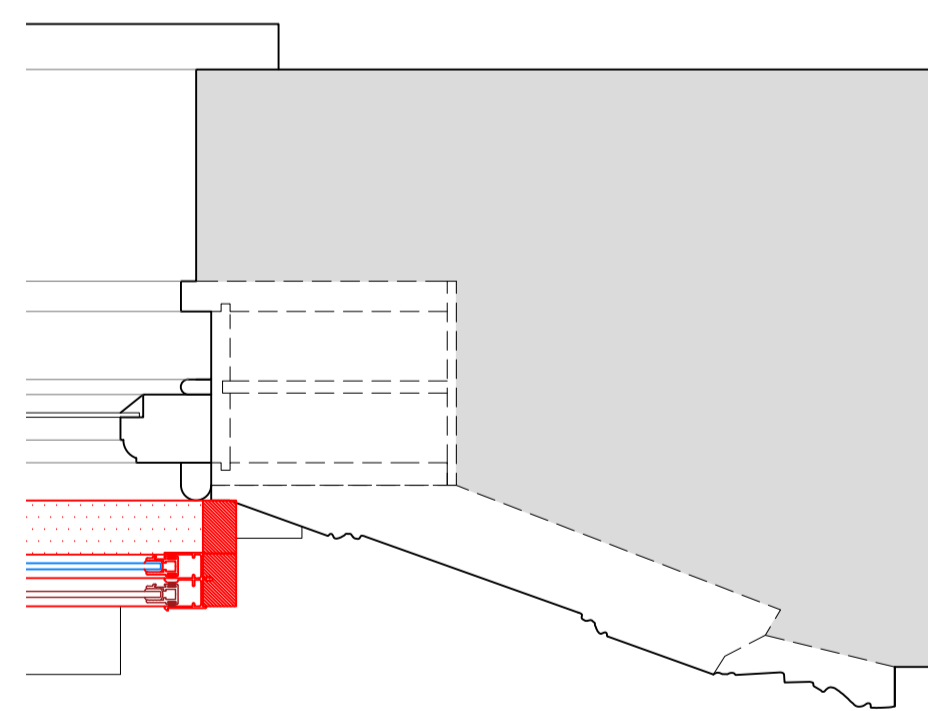

Section G-G
Scale: 1:5 on A1

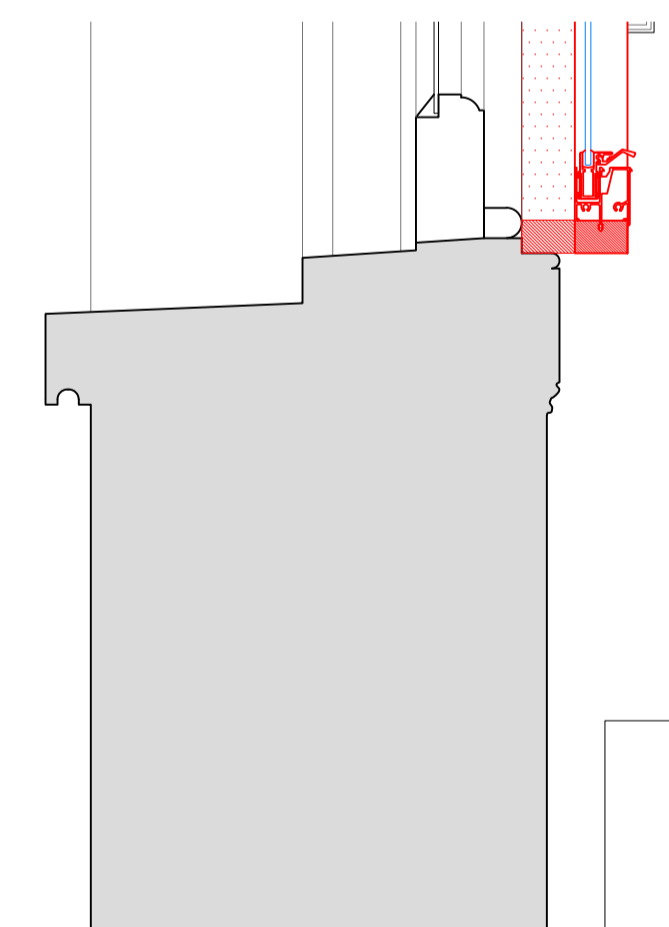

SECONDARY GLAZING SHOWN IN RED FOR VISUAL CLARITY ONLY

Revision	Date	Assessment
1.0	28-02-2019	Issued for listed building consent application

Do not reproduce this drawing without written permission
All dimensions are in millimetres unless stated otherwise

HS2

High Speed (HS2) Limited
1st-3rd Floor
The Podium
1 Eversholt Street
London NW1 2DN

COSTAIN SKANSKA

Costain Skanska Joint Venture
9th Floor
The Tower
1 Eversholt Street
London NW1 2DN

Site Address: 50 A Delancey Street, London NW1			
Drawing Title: Ground Floor - Bedroom: PROPOSED Secondary Glazing Details - Sheet 3 of 3			
Submitted by: AP & ET	Drawn by: AP	Checked by: OB	Presentation Scale: 1:5 @ A1
Date: 27-02-2019	Drawing No: WPI P066 NI - 50A DeS-PR-GF-J-02.2		Revision: 1.0

Drawing Not For Construction