



ELEVATION ON WALL SHOWING PROPOSED REMEDIAL WORK
SCALE 1:50

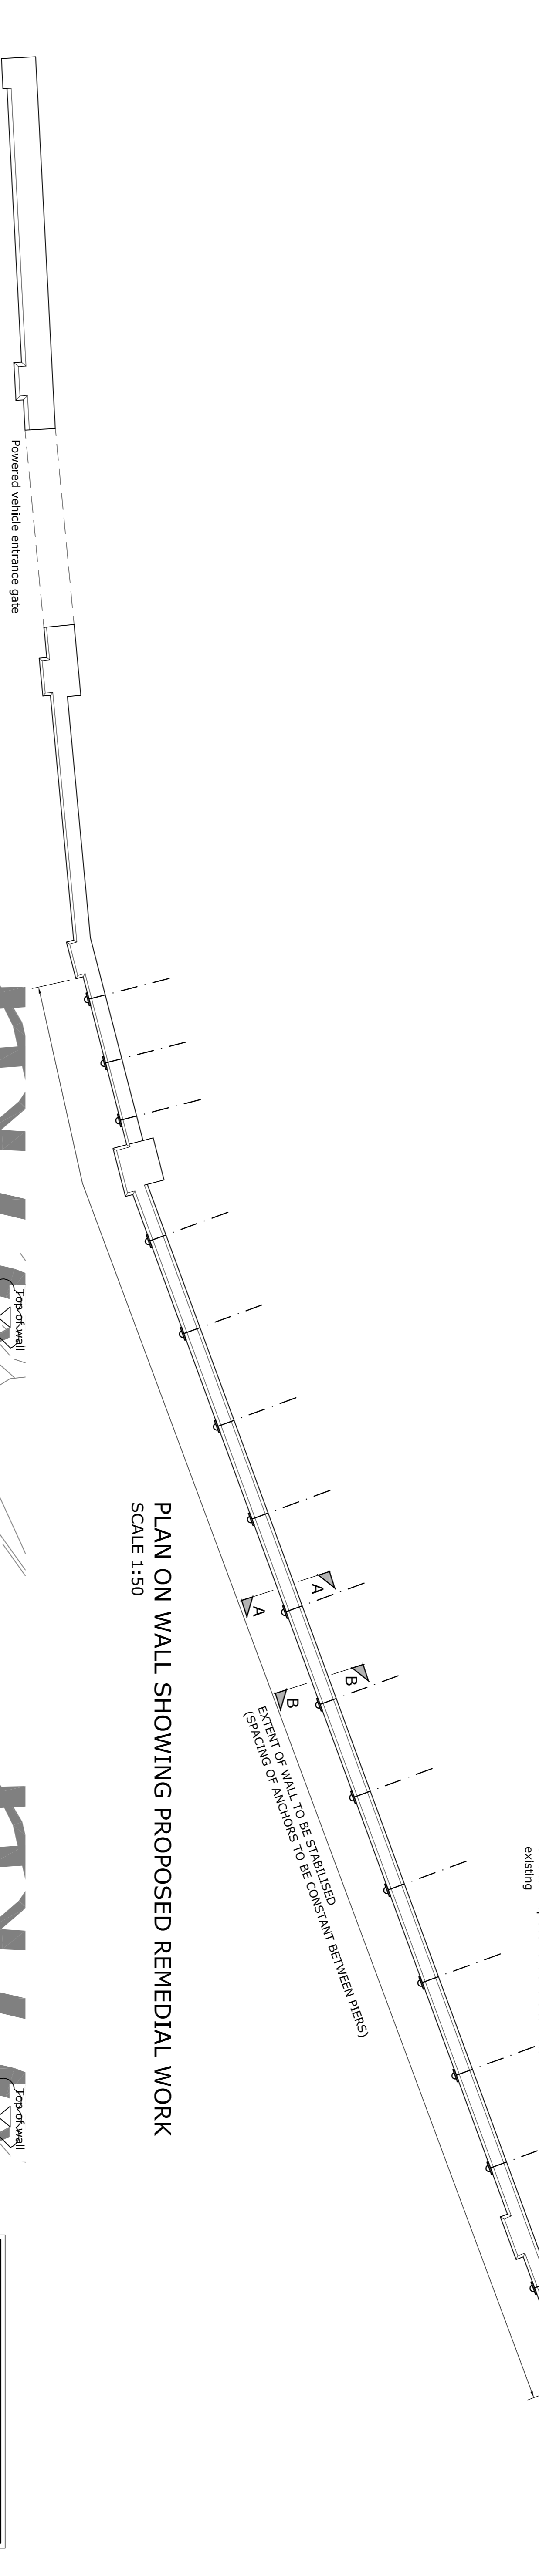


PLAN ON WALL SHOWING PROPOSED REMEDIAL WORK
SCALE 1:50

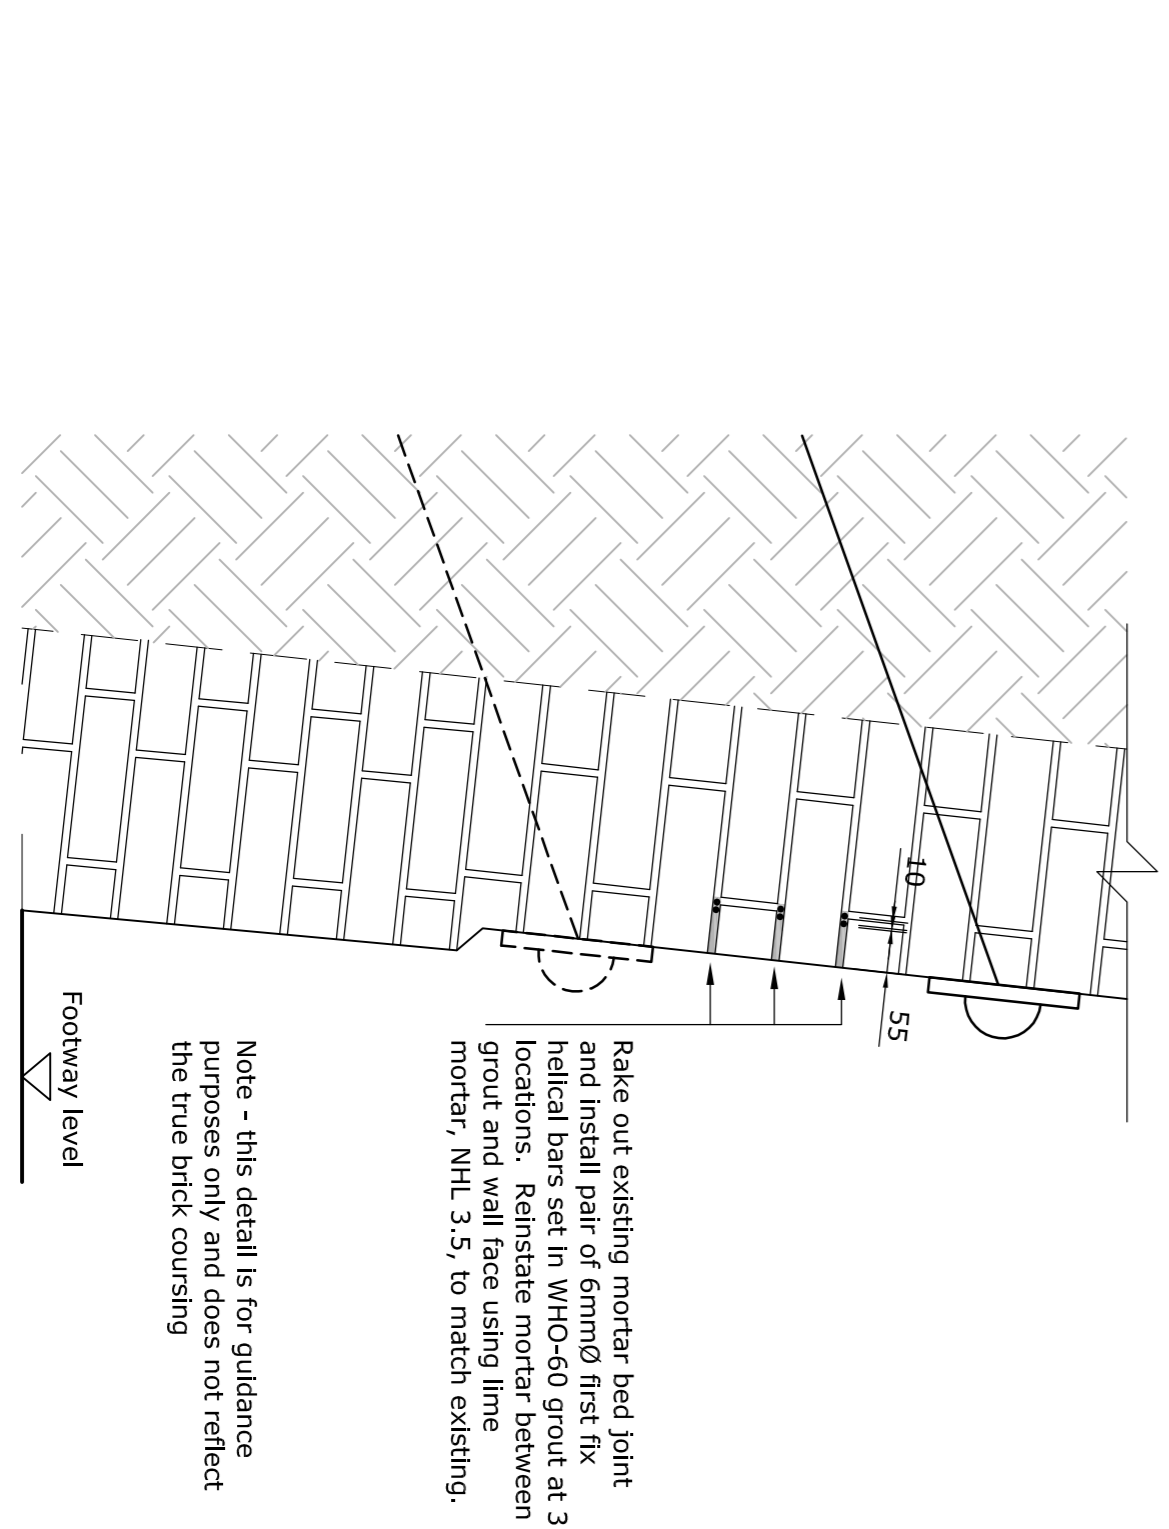


Note - this detail is for guidance purposes only and does not reflect the true brick coursing

Footway level

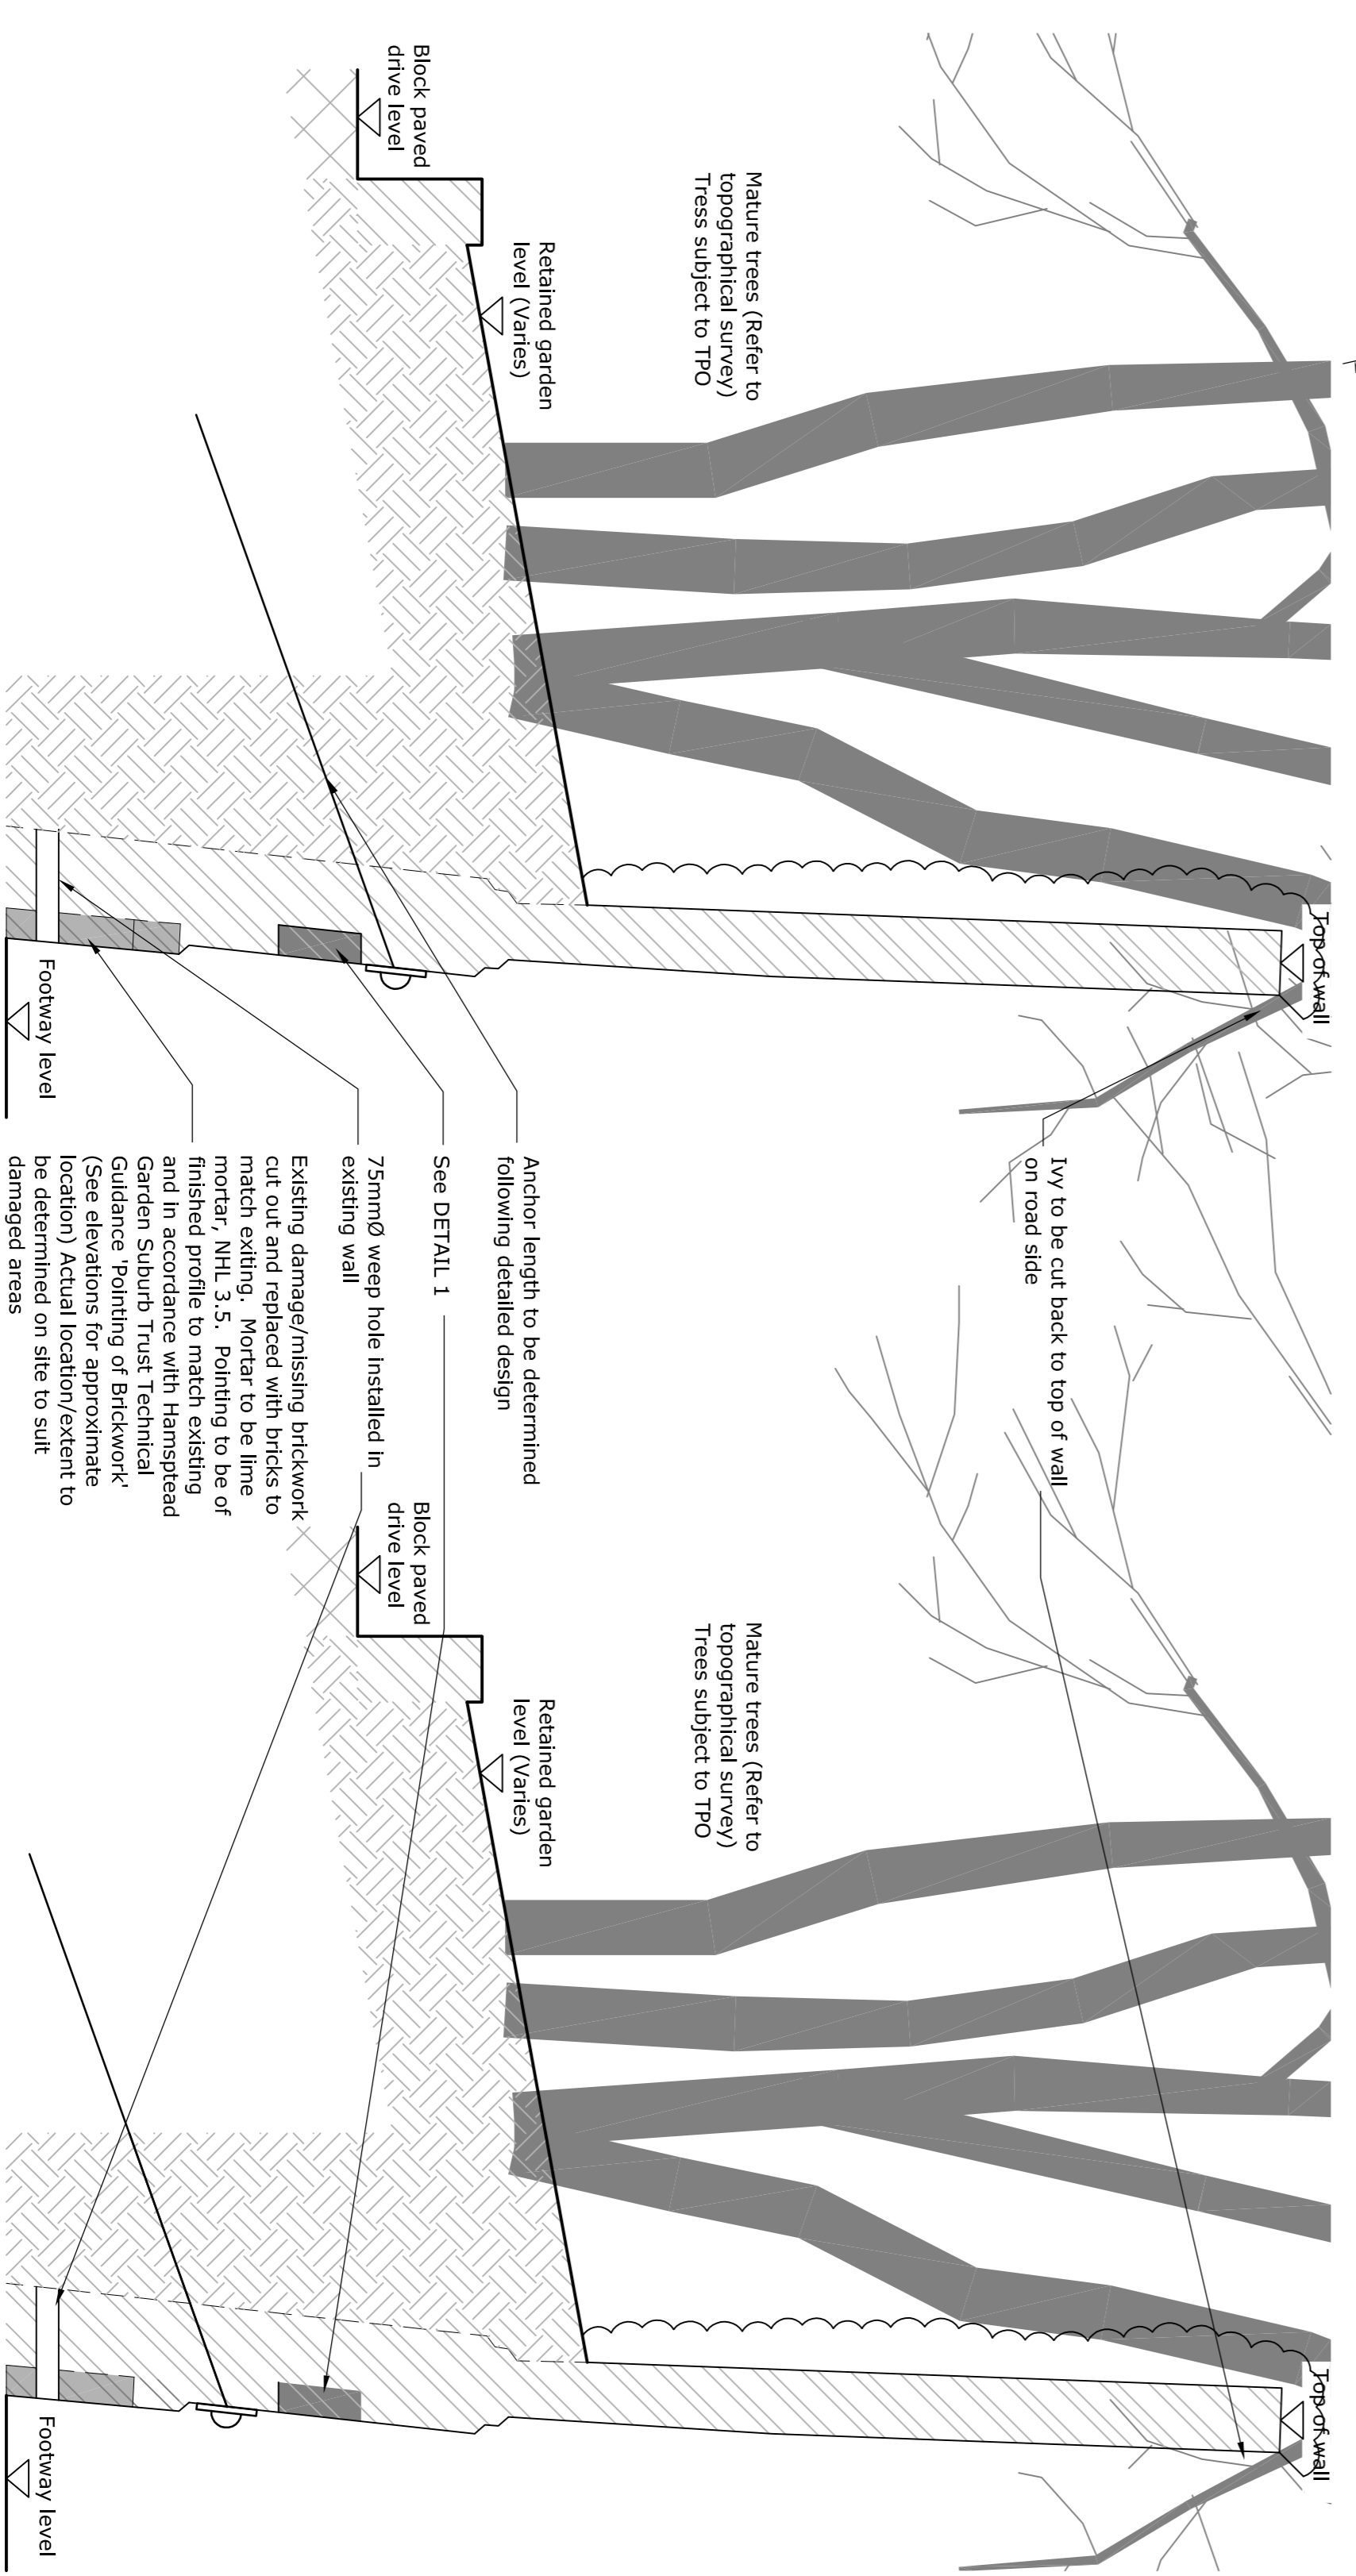

PROPOSED CROSS SECTION A-A
SCALE 1:20

PROPOSED CROSS SECTION B-B
SCALE 1:20

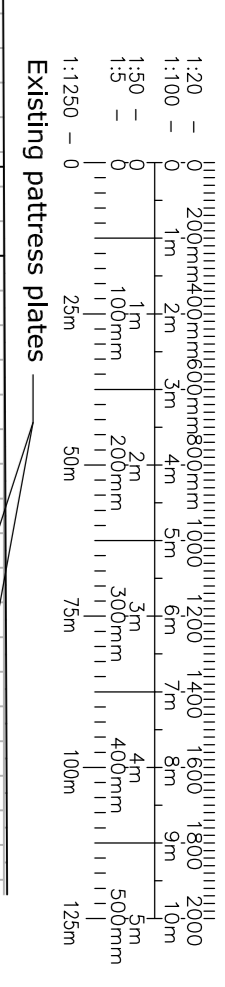

Drawing Status :
LISTED CONSENT

Rev.	Date	Comments	Chkd
A	02.19	To reflect discussions with Listed Building Officer	DC

PROJECT
THE GARDEN HOUSE
24 WELL ROAD
HAMPSTEAD
LONDON

FOR
MR A GOLDSTEIN
TITLE
PROPOSED PLAN, ELEVATION AND SECTIONS

Hestur Limited
Consulting Engineers
53 Edwin Pankes Road, Hadleigh, Ipswich, Suffolk, IP7 5LL
Tel: 07884 272730
Email: info@hestur.com
www.hestur.com

SCALE	DATE DRAWN
AS SHOWN	SEPT 2018

DRG. No. AG01/12/16 02
REV A