

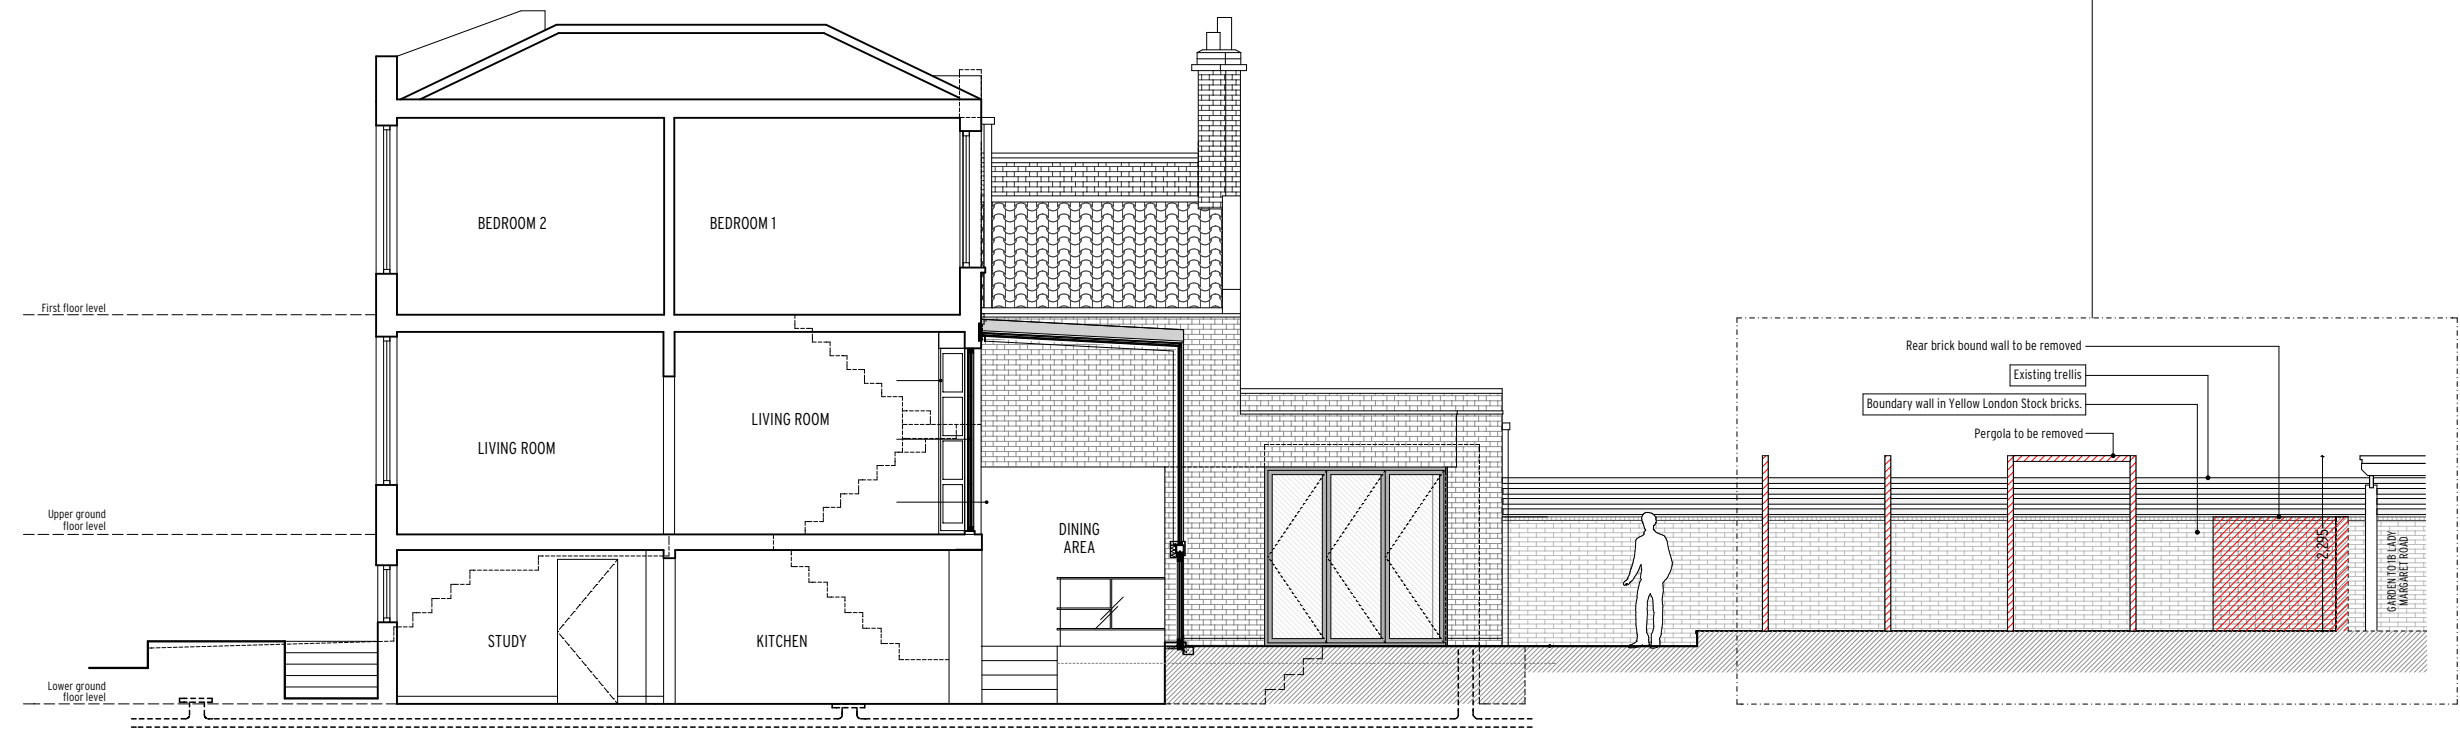


EXISTING PART SECTION C-C - 1:50 @ A3

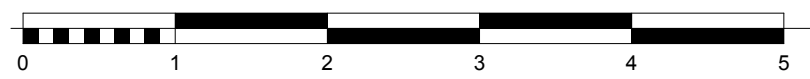

EXISTING SECTION C-C - 1:100 @ A3

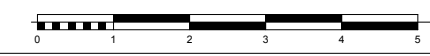

Notes:  
 All copyrights retained.  
 All information remains the property of Gregori Chiarotti Projects Ltd. and may not be used for any purpose whatsoever, or reproduced through any medium without the written consent of Gregori Chiarotti Projects Ltd.  
 No responsibility is accepted for unauthorised use.  
 All information is subject to statutory consents, rights of light and survey.  
 Do not scale from drawings - Use figured dimensions only and verify on site.

Rev.	Date	Dwn.	Description
0	2018-05-29	SP	New garden room issued for discussion
1	2018-11-09	SP	New garden room issued for discussion
2	2019-01-24	SP	Issued for Planning

KEY:

Gregori Chiarotti

Gregori Chiarotti Projects  
 United House North Road London N17 90P  
 Telephone +44 (0)20 7619 0522  
 Facsimile +44 (0)20 7619 0532  
 e-mail gc@gregori-chiarotti.com  
 website www.gregori-chiarotti.com

Client:  
 Mr Moody & Ms Dormer  
 35 Leighton Road  
 London  
 NW5 2QG

Project:  
 35 Leighton Road  
 London  
 NW5 2QG

Status:  
**FOR PLANNING**

Drawing:  
 EXISTING SECTIONS C\_C

Scales:	Date:	Dwn by:	Chd by:
1:25 @ A1 - 1:50 @ A3	JAN 19	SP	
1:50 @ A1 - 1:100 @ A3			
Project No:	Drawing No:	Revision:	
1816	1001	2	