


0m	2m	4m	6m	8m			
Drawing Scale 1:100 @ A1							
		ght and is not to be ing - check all dimer	reproduced in part or wl nsions on site .	hole without			

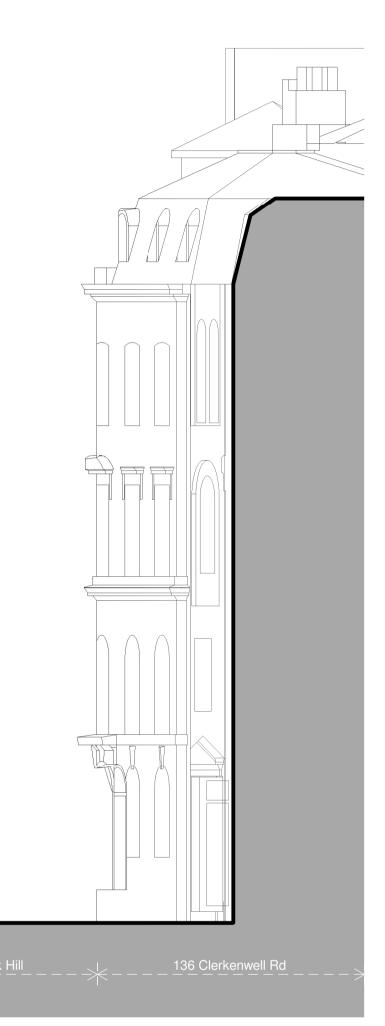

	D FOR PLA	ANNING				22.02.2019
Rev Descri	ption					Date
Client						
Sono	tor (	Proup				
Sena		Group				
Project						
White	e Be	ar Yard				
Clerk	kenw	ell				
0.011		011				
Drawing Titl	е					
0		South E	lovatio	n		
	ing .	South	Evalio			
Drawn by	MA	Checked by	ND	Date	22.02.	.2019
Drawn by C+A Job no.		Checked by Status S4 - Pl		2 410		
,	9031	,		2 410		
C+A Job no. Drawing no.	9031	Status <b>S4 - P</b> I	LANNING	Scale (	@ A1	1:10
C+A Job no. Drawing no.	9031	,	LANNING	Scale (	@ A1	1:10
C+A Job no. Drawing no.	9031	Status <b>S4 - P</b> I	LANNING	Scale (	@ A1	1:10
C+A Job no. Drawing no.	9031	Status S4 - PI	LANNING	Scale (	2008	1:10
C+A Job no. Drawing no.	9031	Status S4 - PI	LANNING	Scale (	2008	1:10 Rev.
C+A Job no. Drawing no.	9031	Status S4 - PI	LANNING	Scale (	2008	1:10 Rev.
C+A Job no. Drawing no.	9031	Status S4 - PI	LANNING	Scale (	2008	1:10 Rev.
C+A Job no. Drawing no.	9031	Status S4 - PI	Z-DR-	Scale ( A-2	2008 01	1:10 Rev.
C+A Job no. Drawing no. WB	9031 (-CA	Status S4 - Pl	LANNING	Scale ( A-2	2008 2008	1 : 10 Rev. P1
C+A Job no. Drawing no. WB	9031 (-CA	Status S4 - PI	LANNING	Scale ( A-2	2008 2008	1 : 10 Rev. P1
C+A Job no. Drawing no. WB) Ca Archite 7 East Cliff,	9031 (-CA LSS ecture - Preston, I	Status S4 - Pl	Z-DR-	Scale ( A-2 to shton.	2008 2008 0 0 0 0 0 0 0 0 0 0 0 0 0 0 0	1 : 10 Rev. P1 C+A