


0m 2m			4m		6m		8m		
Drawing Scale 1:100 @ A1									
	is subject to copy not scale this dra					hole without	t		

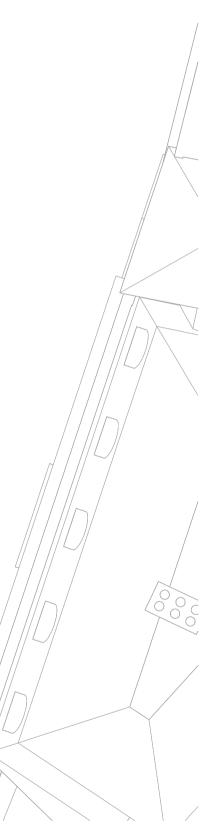

P1	DESIGN CHANG	ES MADE			22.02.2019					
	Description				Date					
Clien	it									
Se	enator (	Group								
Proje	ect									
,	hite Be	ar Vard								
	erkenw									
	ving Title									
Pr	oposed	Roof P	lan							
Drawn	n by MA	Checked by	ND Da	ate 22.02	2.2019					
C+A Jo	ob no. 9031	Status S4 - PL		ale @ A1	1:10					
Draw	ving no.		·		Rev.					
W	BY-CA	A-V1-0	4-DR-A	-2014	I ∣P1					
					$\square$					
C	<sup>1</sup> OOO	id	F		$\Omega$					
С	lass	idy,	+ abt	00	C+A					
С	lass	sidy	⊦ Asht	on	C+A					
С	Cass		k sht M.cassidyasht		C+A					
			w.cassidyash	con.co.uk	C+A lanning					
Arc 7 Eas	chitecture	WW	w.cassidyasht urveying + JE	con.co.uk • <b>Town P</b> T: 01	C+A					