




GENERAL NOTES:
 DO NOT SCALE FROM THIS DRAWING.
 ALL DIMENSIONS MUST BE CHECKED ON SITE AND ANY DISCREPANCIES VERIFIED WITH THE ARCHITECT.

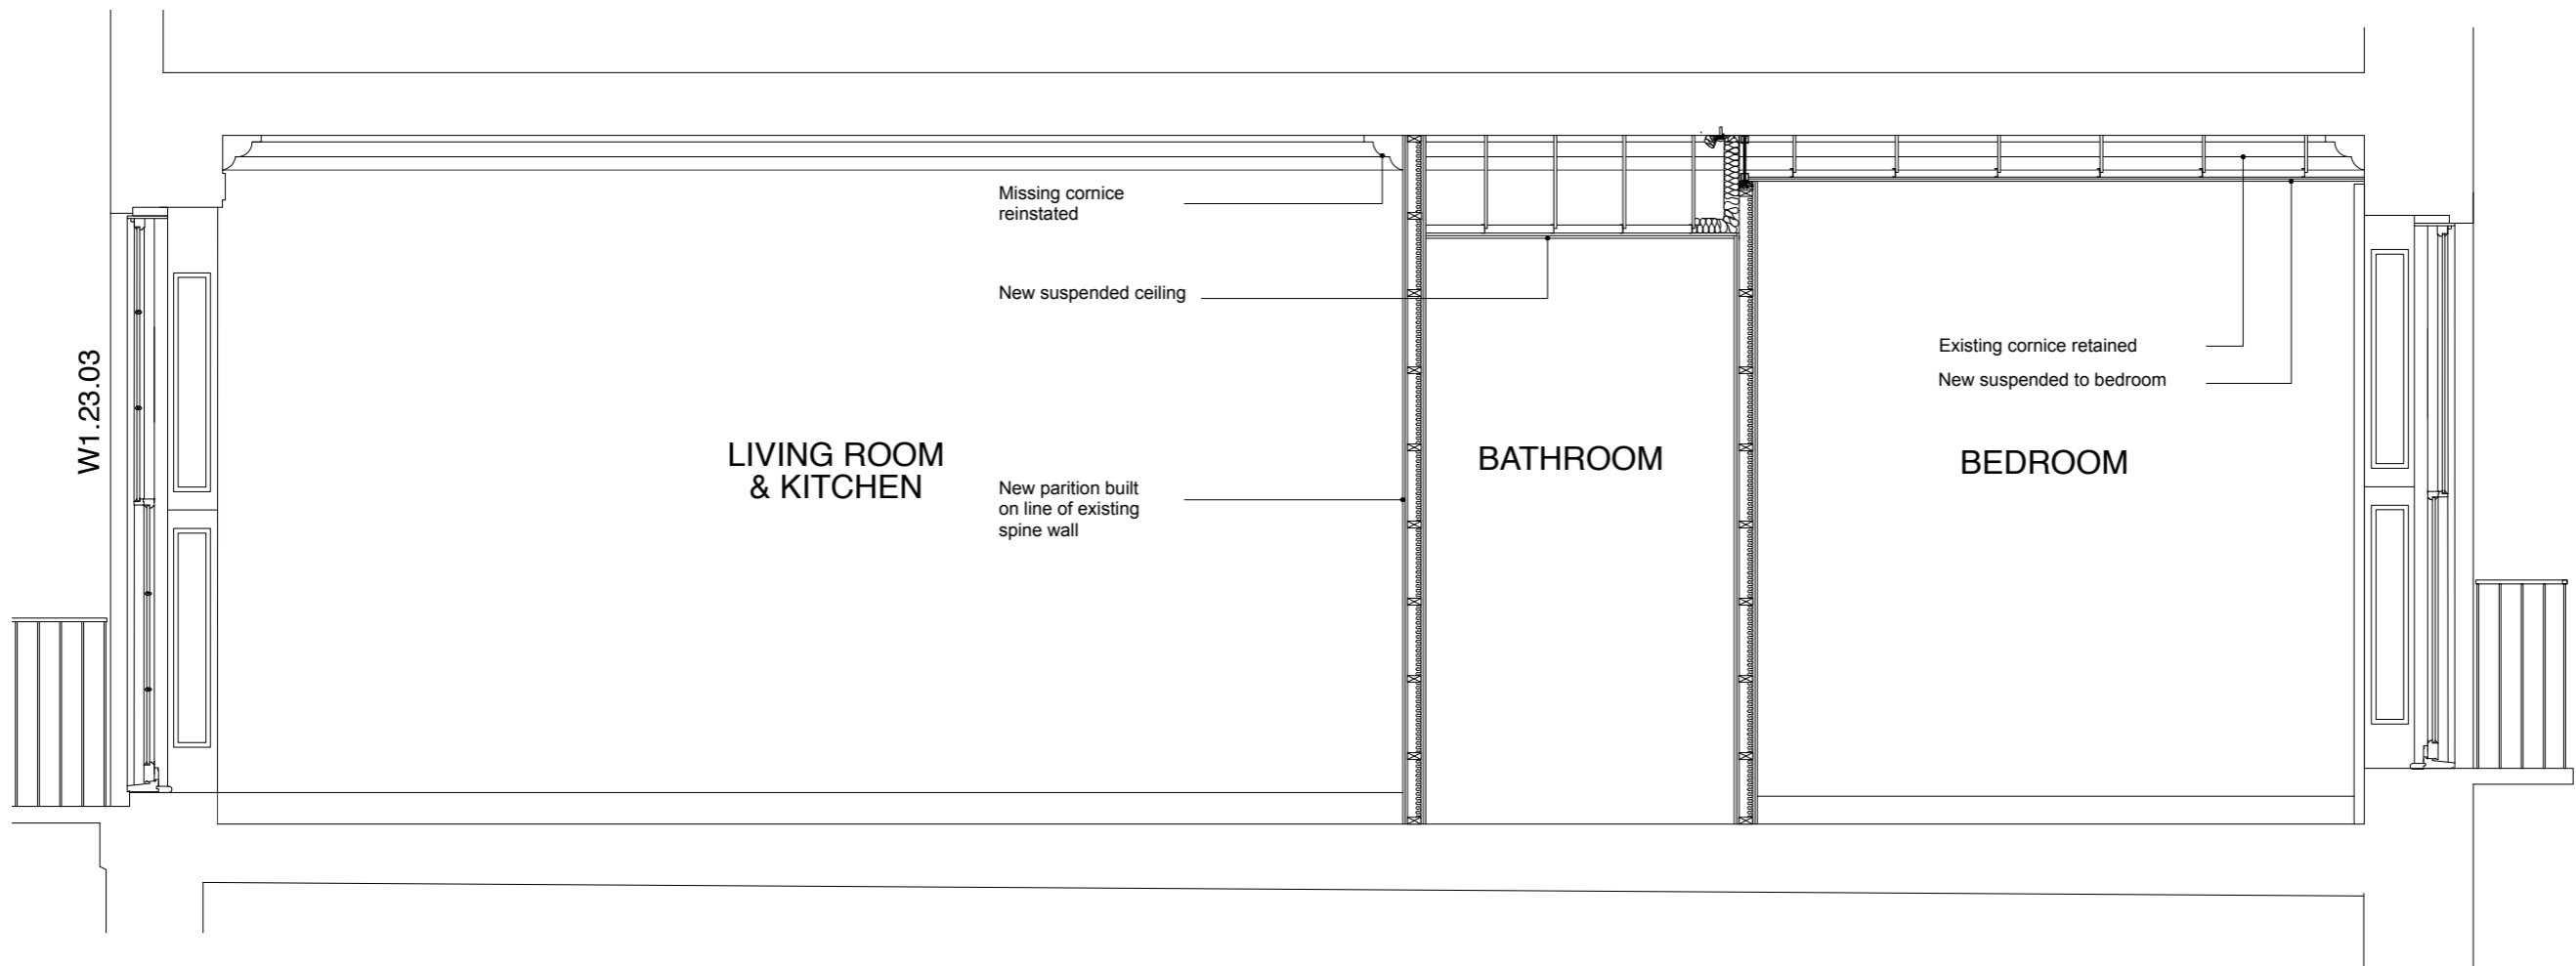

PROPOSED SECTION A

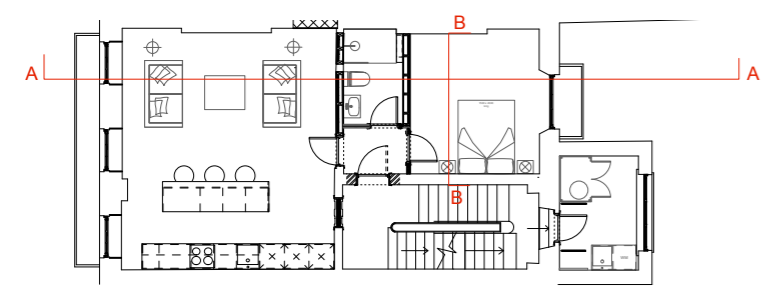

KEY PLAN

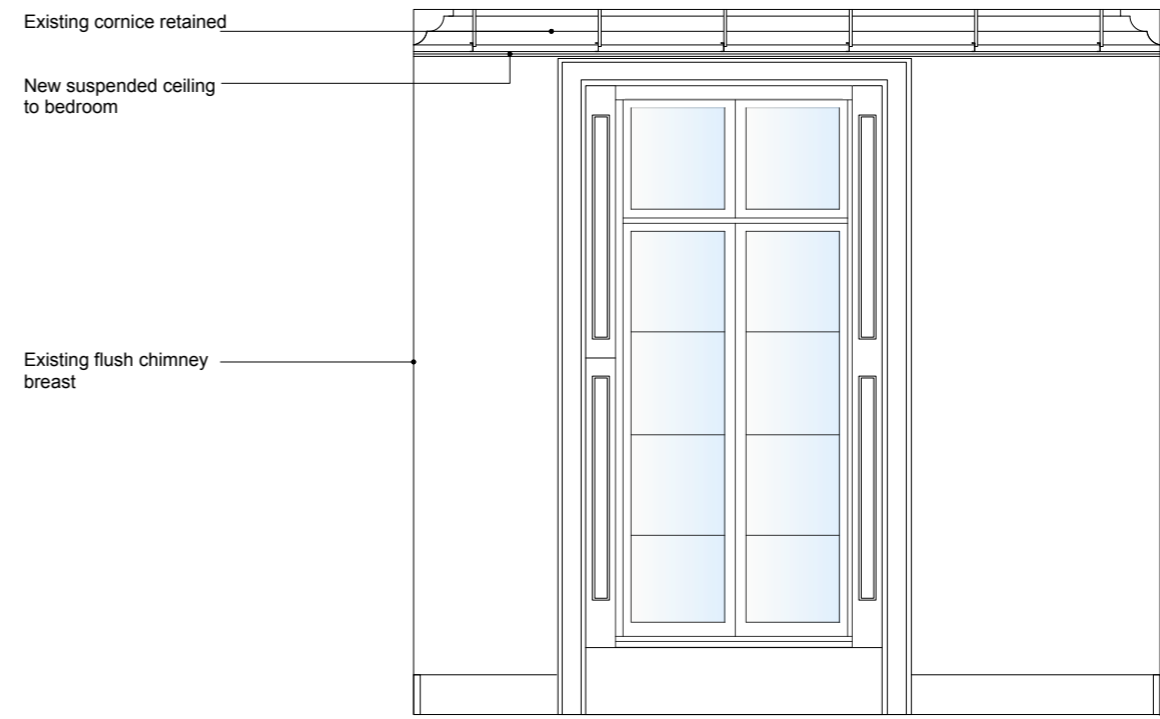

PROPOSED SECTION B

Rev A 07.01.19
 Suspended ceiling to bedroom revised to omit bulkhead

CLIENT
THE BEDFORD ESTATES

JOB TITLE
**24 MONTAGUE ST
 LONDON
 WC1B 5BH**

DRAWING TITLE
**PROPOSED
 FIRST FLOOR LAYOUT**

SCALE **1:25@A1** DATE **11.18**

FT | ARCHITECTS
 Hamilton House
 Mabledon Place
 Bloomsbury
 WC1H 9BB
 020 7953 0388
 www.ftarchitects.co.uk

DRAWING No. **333_500_12** REVISION **A**

