


Discreet CCTV security camera, behind porch downstand beam

Discreet CCTV security camera

Security alarm bell box, centred above rear door

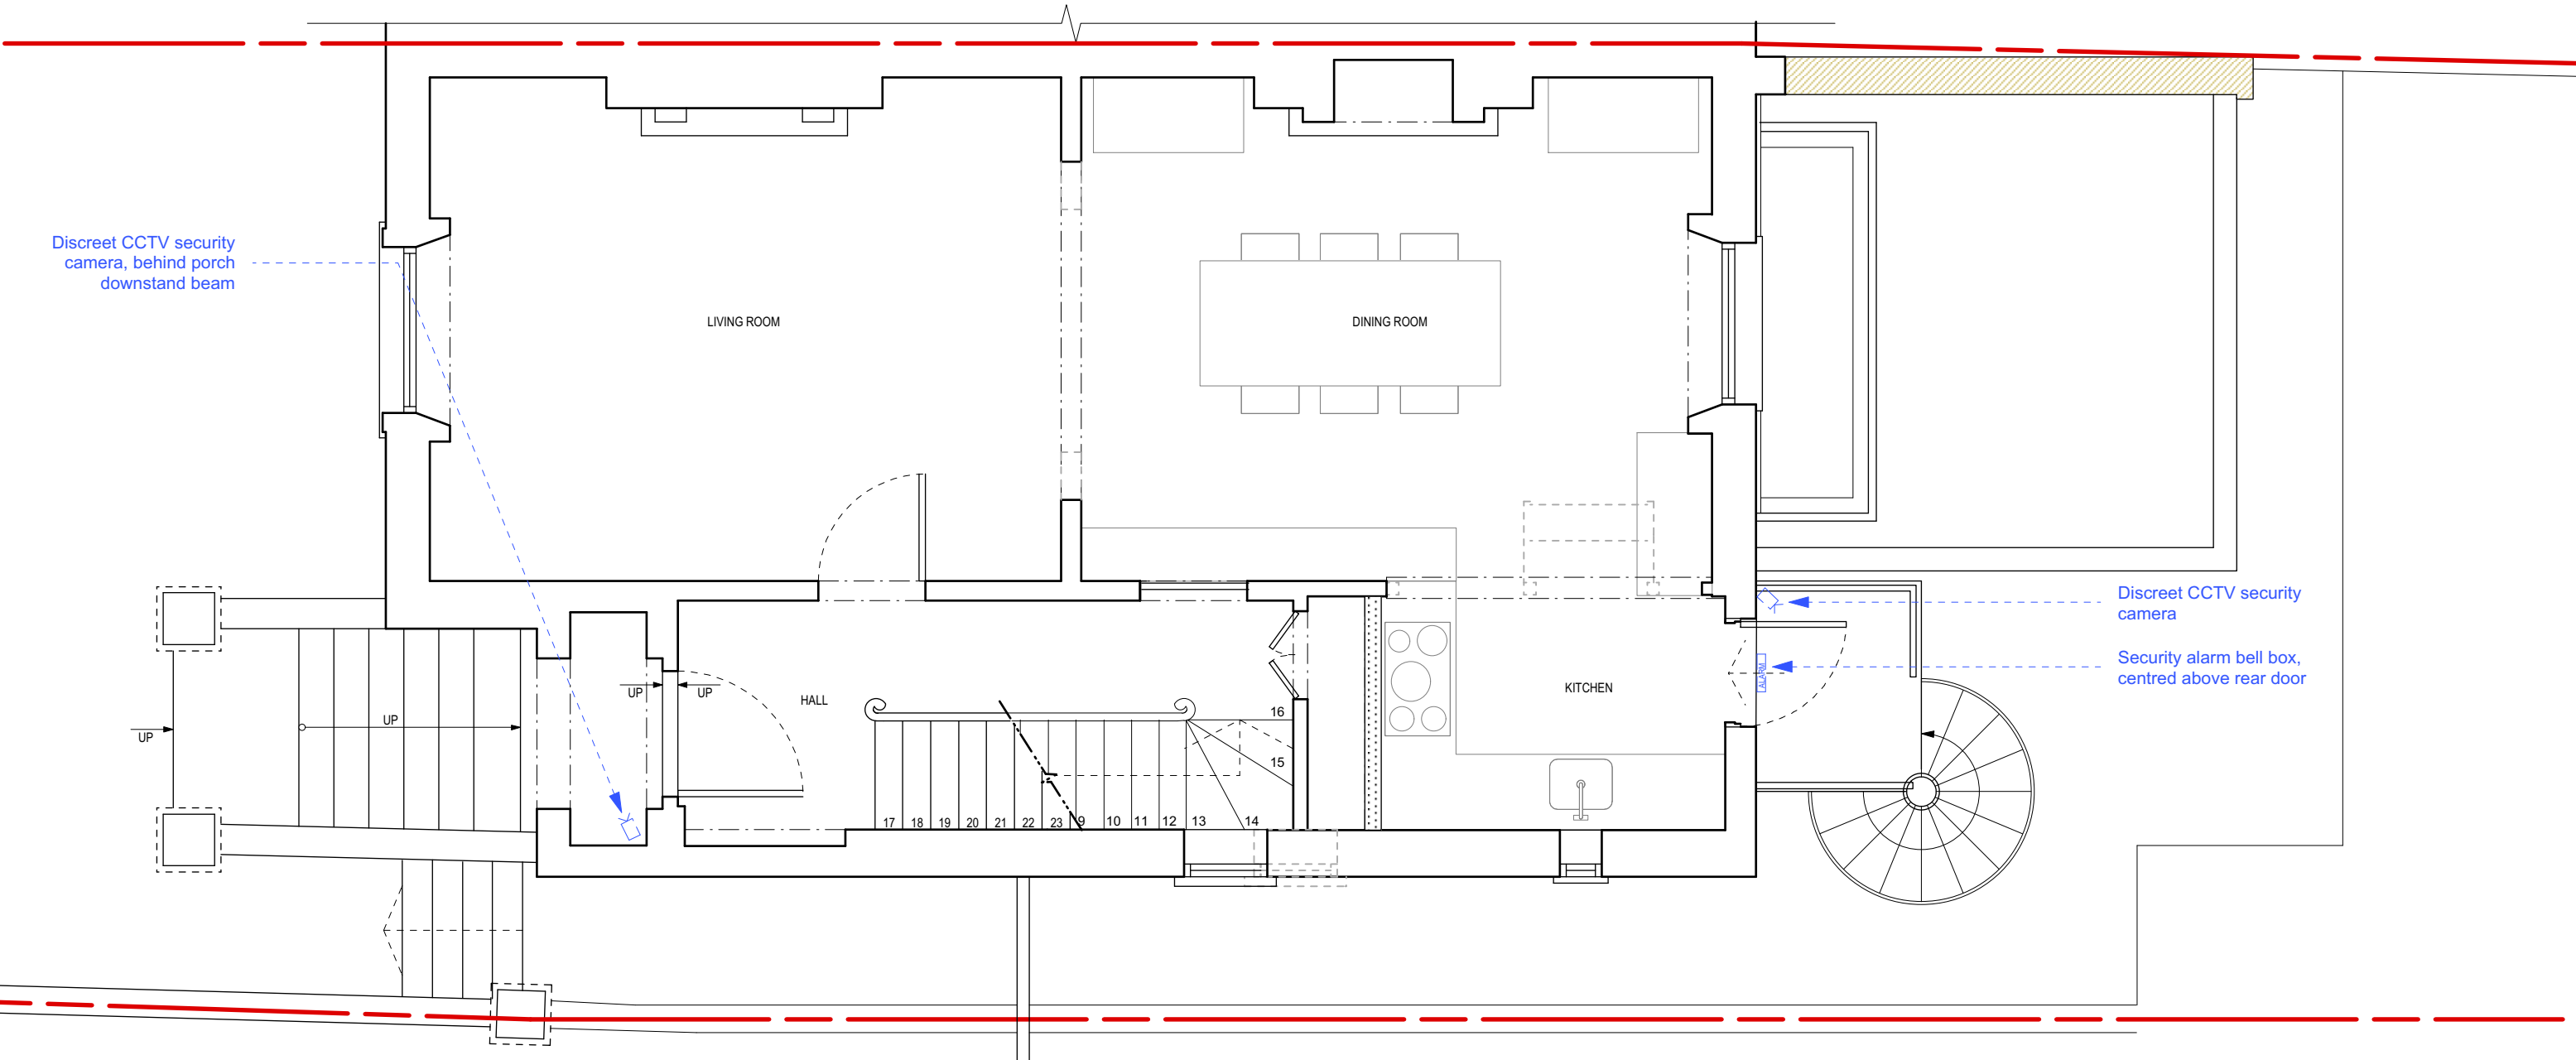

0m 0.5m 1m 5m

AS PROPOSED _ Ground Floor Layout



General Notes
 All dimensions to be verified on site
 To be read in conjunction with all relevant documents
 In the event of discrepancy notify the Architect immediately
 This document is copyright of Hugh Cullum Architects Ltd

Issue Status	
SK Sketch	E Existing Condition
D Design	P Permissions
T Tender	C Contract

(A): Revised for Planning (25.02.19/TS)
 (): Issued for Planning (25.09.18/TS)
 (): Revision Information (00.00.02/AA/BB)
 Revision: Information (date/drawn by/checked by)

HUGH CULLUM ARCHITECTS LTD
 Bloomsbury Design
 61b Judd Street
 London WC1H 9QT
 t 020 7383 7647
 f 020 7387 7645
 mail@hughcullum.com

2 Provost Road

Planning Proposal
 Ground Floor
 1:50@A3 Sept 2018

PR002-P211(A)