





VIEW FROM GARDEN  
 4M OPENING FOR GLAZED DOORS  
 ONE PASS DOOR + 3 FOLD/SLIDE

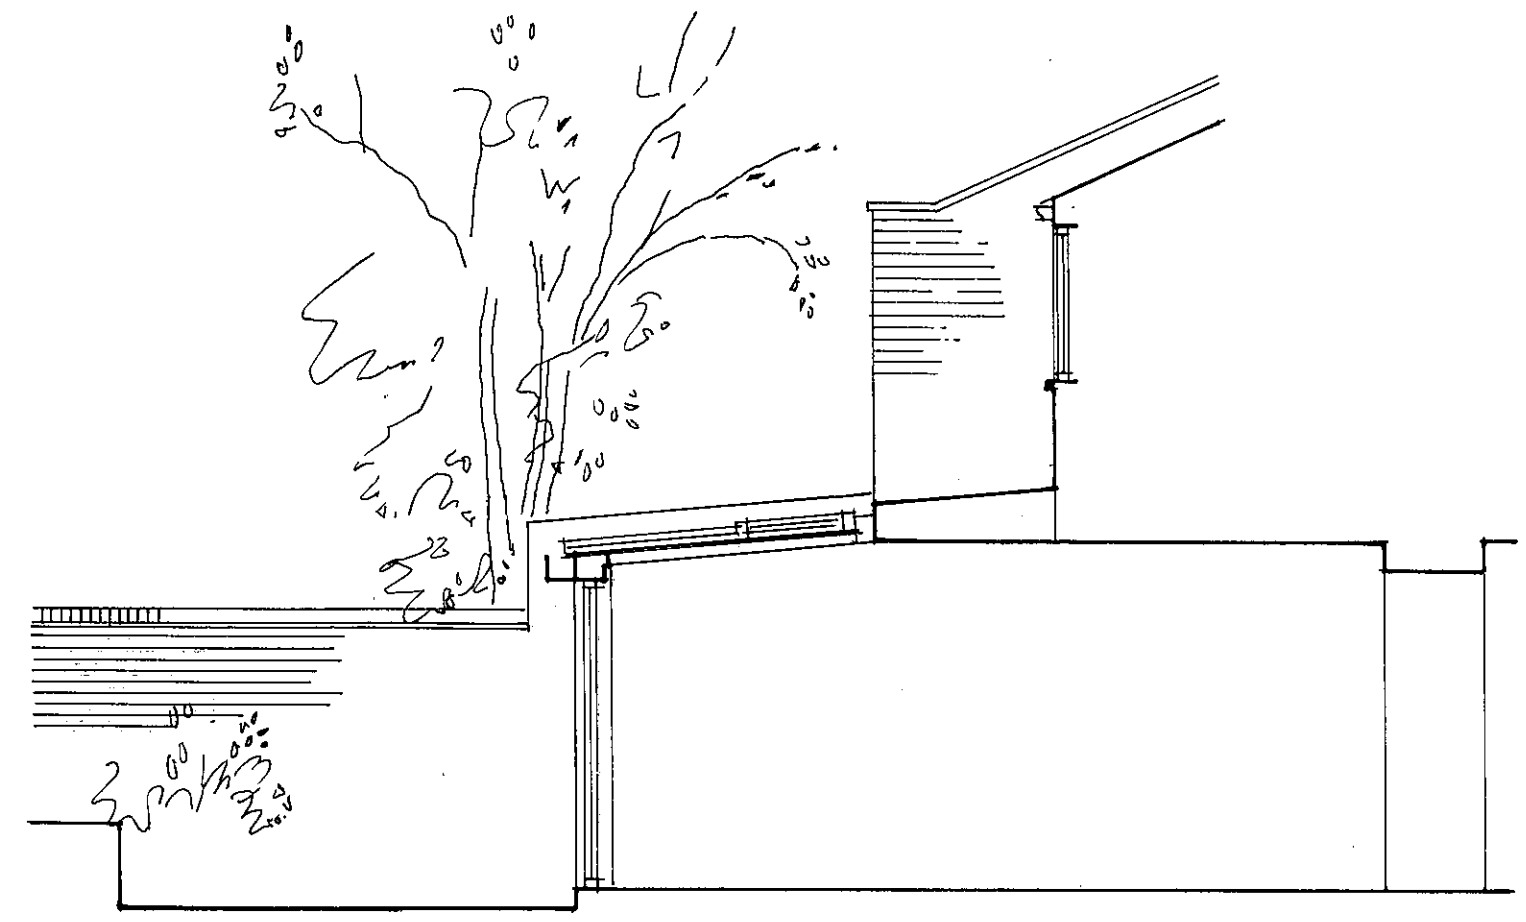

VIEW ON 18 FITZROY ROAD

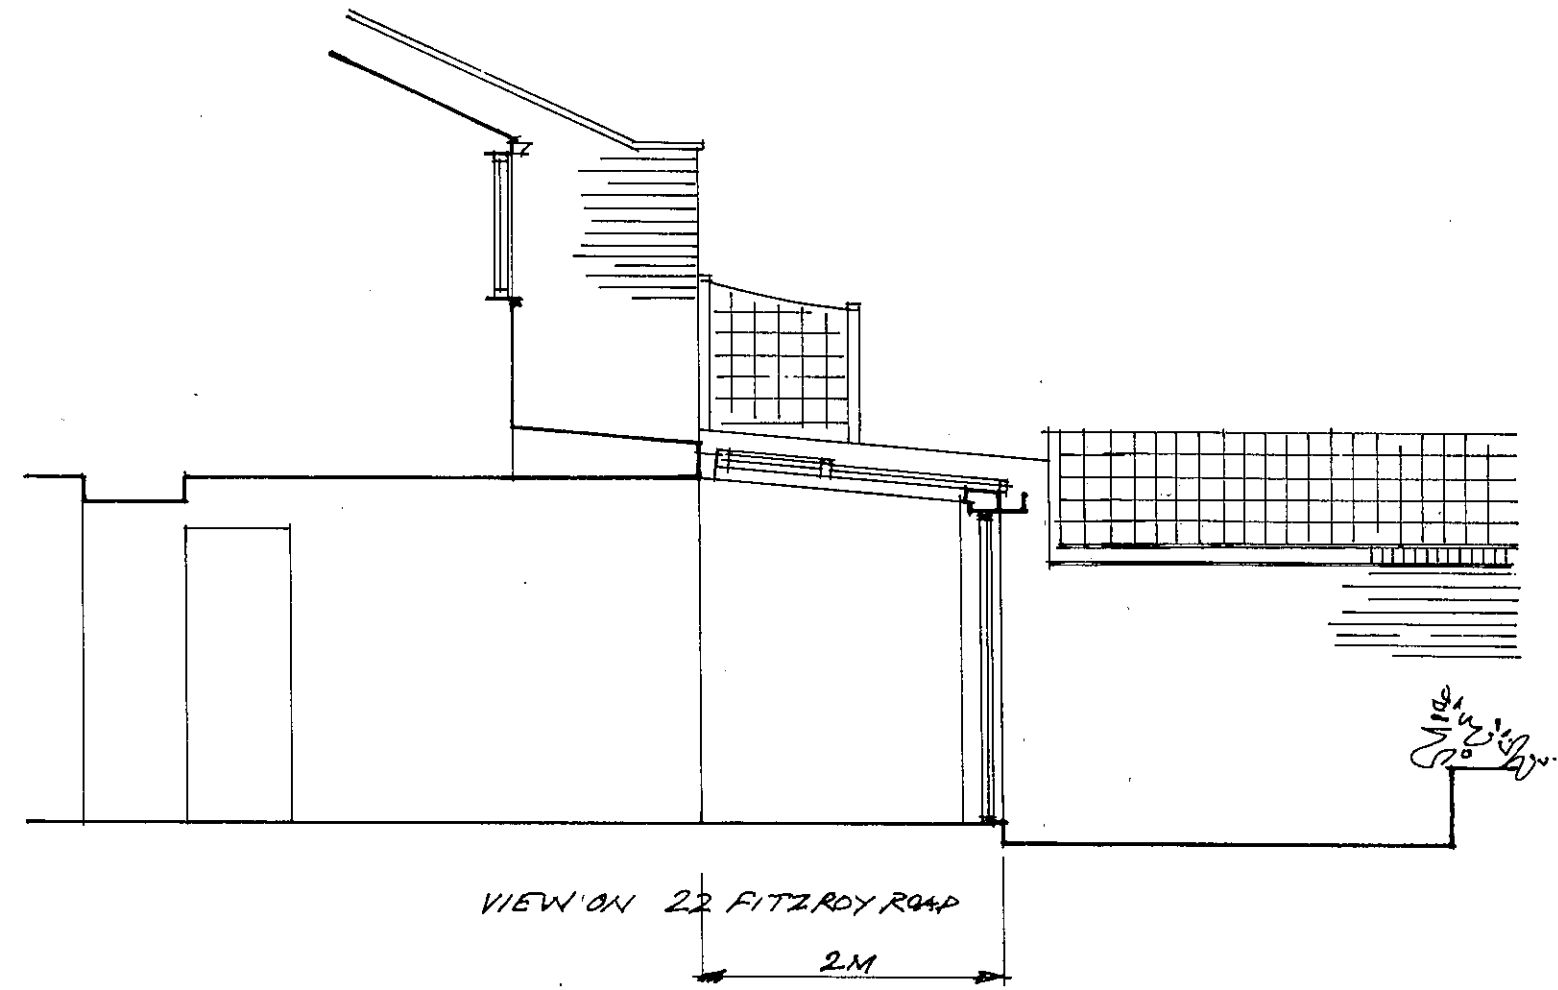

VIEW ON 22 FITZROY ROAD

2M

REV. A EXTENSION REDUCED TO 2M INT.

PROPOSED ELEVATIONS/SECTIONS  
 20A FITZROY ROAD, LOWER GROUND FLAT  
 LONDON, NW1 8TX  
 SCALE 1:50 AT A3, FEB. 2019  
 DRW NO: PW-20AFR-4A

