


**CO-ORDINATION:**  
Where the drawing relates to completed construction the contractor is responsible for checking that there is no conflict between actual building dimensions and indicated drawing dimensions.

**DISCREPANCIES:**  
In the event of discrepancies between this drawing and subcontractor's working drawings for relevant building components, the subcontractor's drawing shall take precedence.

**ON SITE PROCEDURE:**  
Any conflicts arising out of information as noted above must be reported immediately.

**COPYRIGHT:**  
This drawing is the copyright of Glynn Williams Architects Ltd and it is forbidden to reproduce this drawing in part or full without written permission.


**DIMENSIONS:**  
All dimensions are in millimetres unless otherwise stated.

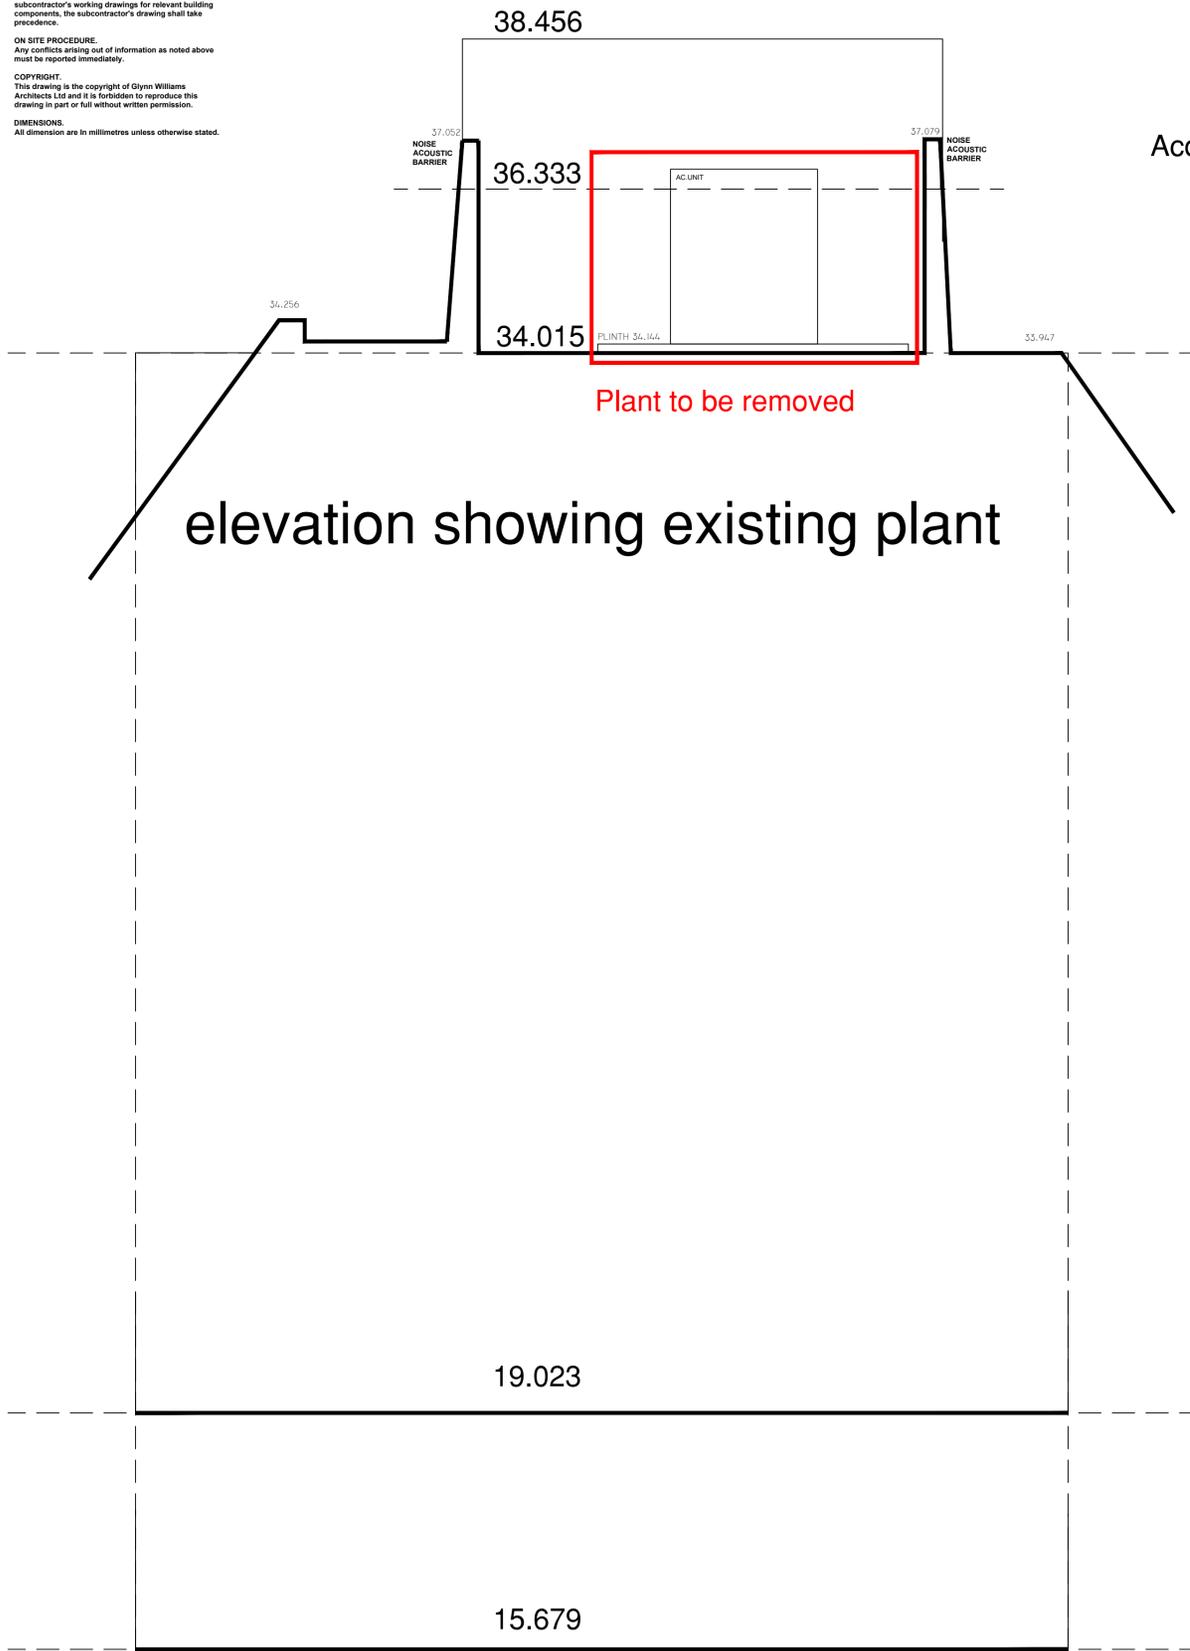

elevation showing existing plant


EXISTING SECTION ACROSS PLANT

Roof Height - 38.465  
Acoustic Barrier TO BE RETAINED - 37.052  
Roof Floor Level 7A - 36.333  
Roof Floor Level 7 - 34.015

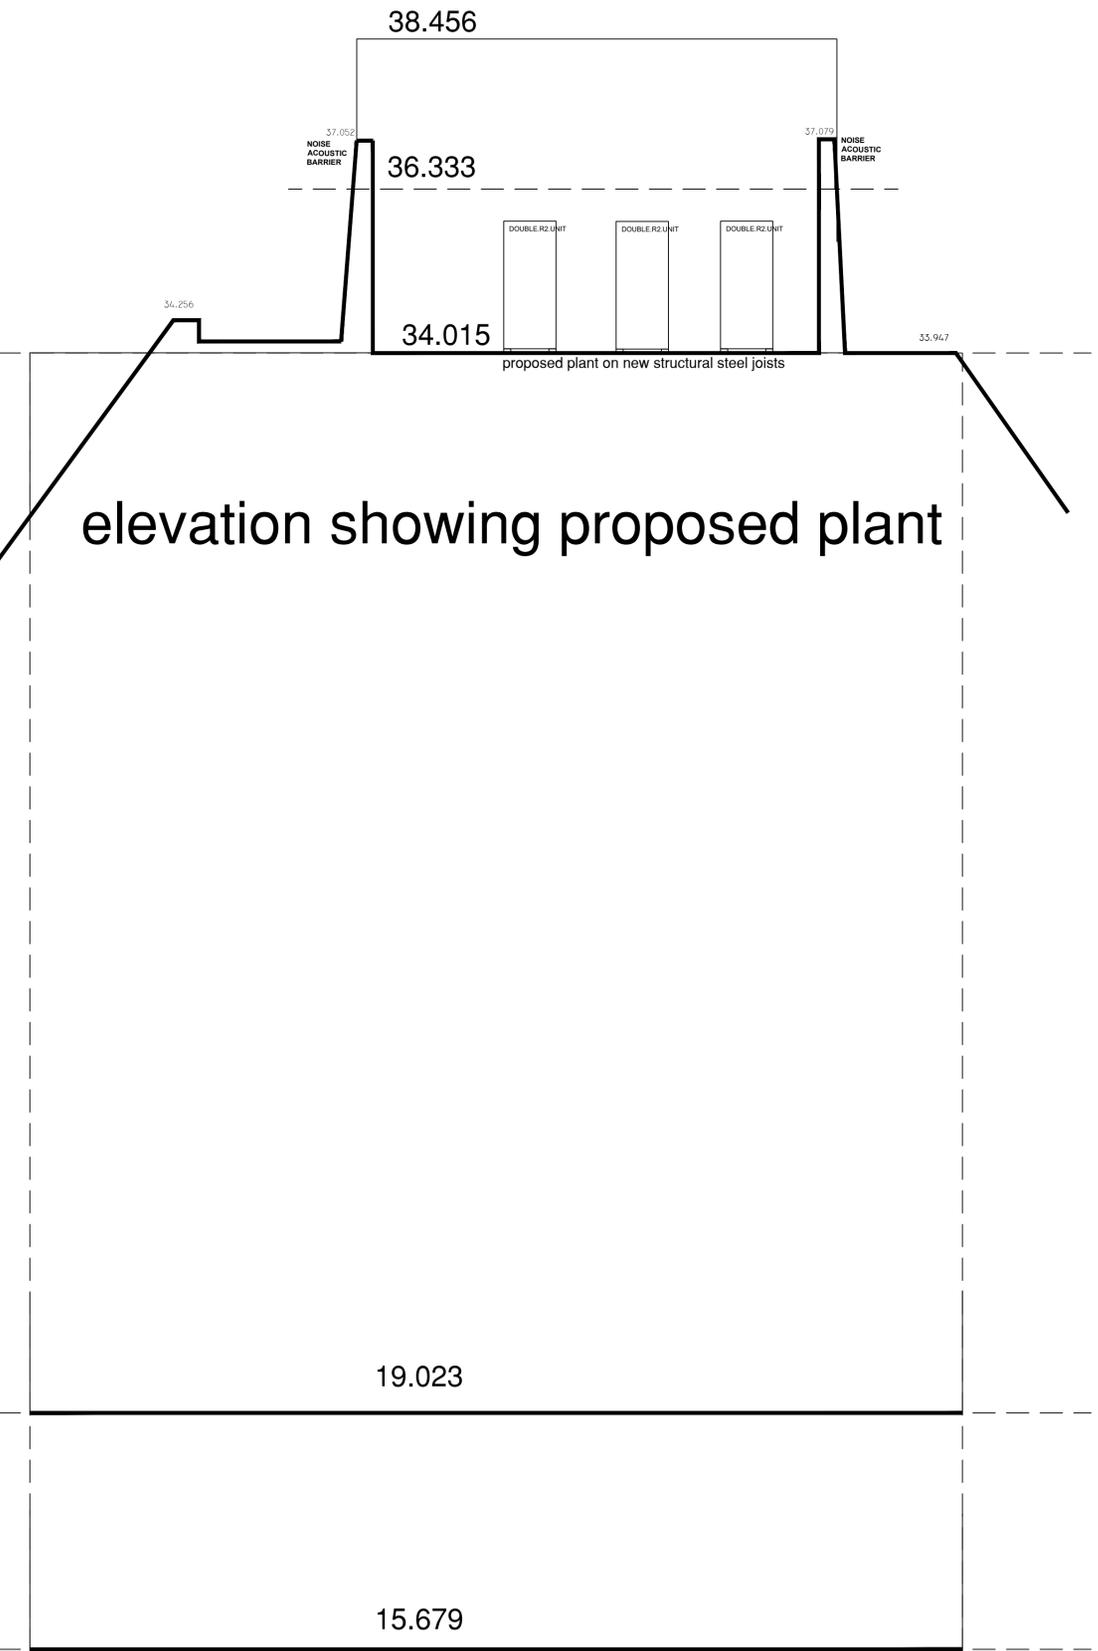

elevation showing proposed plant

PROPOSED SECTION ACROSS PLANT

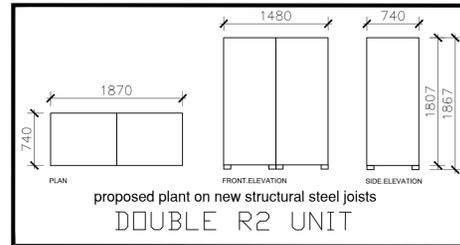

<small>© Glynn Williams Architects Ltd</small> <b>ARHELL</b> IMPERIAL BUILDINGS REFURBISHMENT PROJECT.		Glynn Williams Dip.Arch(Hons) RIBA Chartered Architects	
drawing title: <b>SECTION - AS EXISTING / AS PROPOSED</b>			
date: 18/02/2019	scale: 1:50 @ A1	dwg.no. IHK/SEEXPR01	rev. A
RIBA		1 Highfield Close, Danbury, Essex, CM3 4EG 01245 - 222692 07973 - 835067	