


NOTES:

- DRAWINGS NOT TO BE SCALED ON SITE.
- ANY CHANGES TO BE MADE TO A DRAWING MUST BE APPROVED BY ARCHITECTS LTD.
- THIS DRAWING IS THE PROPERTY OF AYAD AL-TUHAFI ARCHITECTS LTD. COPYRIGHT IS RESERVED BY THEM AND THIS DRAWING IS ISSUED ON THE CONDITION THAT IT IS NOT TO BE REPRODUCED, COPIED, REPRODUCED OR TRANSMITTED IN ANY MANNER WITHOUT THE CONSENT IN WRITING OF AYAD AL-TUHAFI ARCHITECTS LTD.

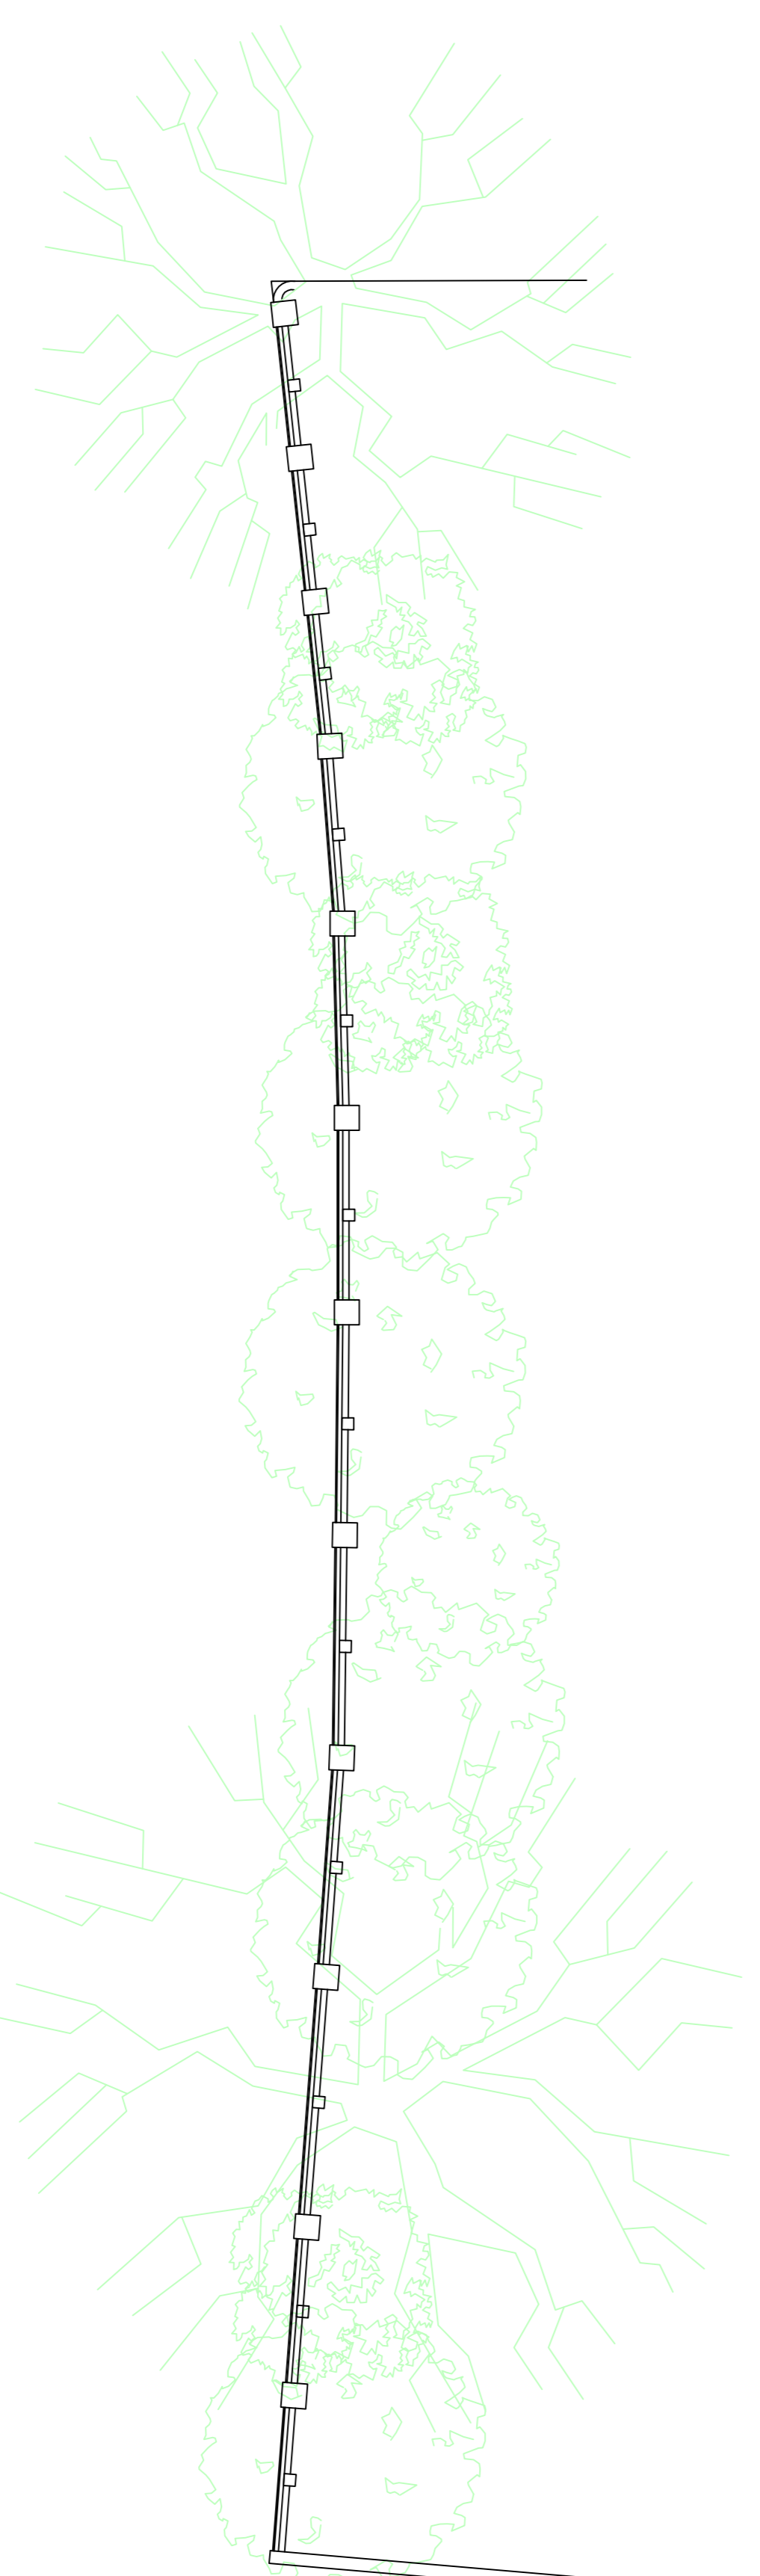

Existing



Proposed



REV. DATE DESCRIPTION

REV.	DATE	DESCRIPTION

Client:

Project:  
**One Ferncroft Avenue**  
London  
**NW3 7PG**

Drawing Title:

**Existing and Proposed  
External Wall/Fence  
Plans**

Date: 15/02/2019

Scale: 1:100 @ A1  
Drawn By: ZT

Drawing Number: AA003-40-1  
Revision: