



NOTES:


- DRAWINGS NOT TO BE SCALED ON SITE.
- ALL MEASUREMENTS TO BE TAKEN FROM THE PROPOSED FINISH FLOOR LEVEL UNLESS OTHERWISE SPECIFIED.
- THIS DRAWING IS THE PROPERTY OF AYAD AL-TUHAFI ARCHITECTS LTD. COPYRIGHT IS RESERVED BY THEM AND NO PART OF THIS DRAWING IS TO BE REPRODUCED OR TRANSMITTED IN ANY FORM OR BY ANY MEANS, WITHOUT THE CONSENT GIVEN IN WRITING, OF AYAD AL-TUHAFI ARCHITECTS LTD.

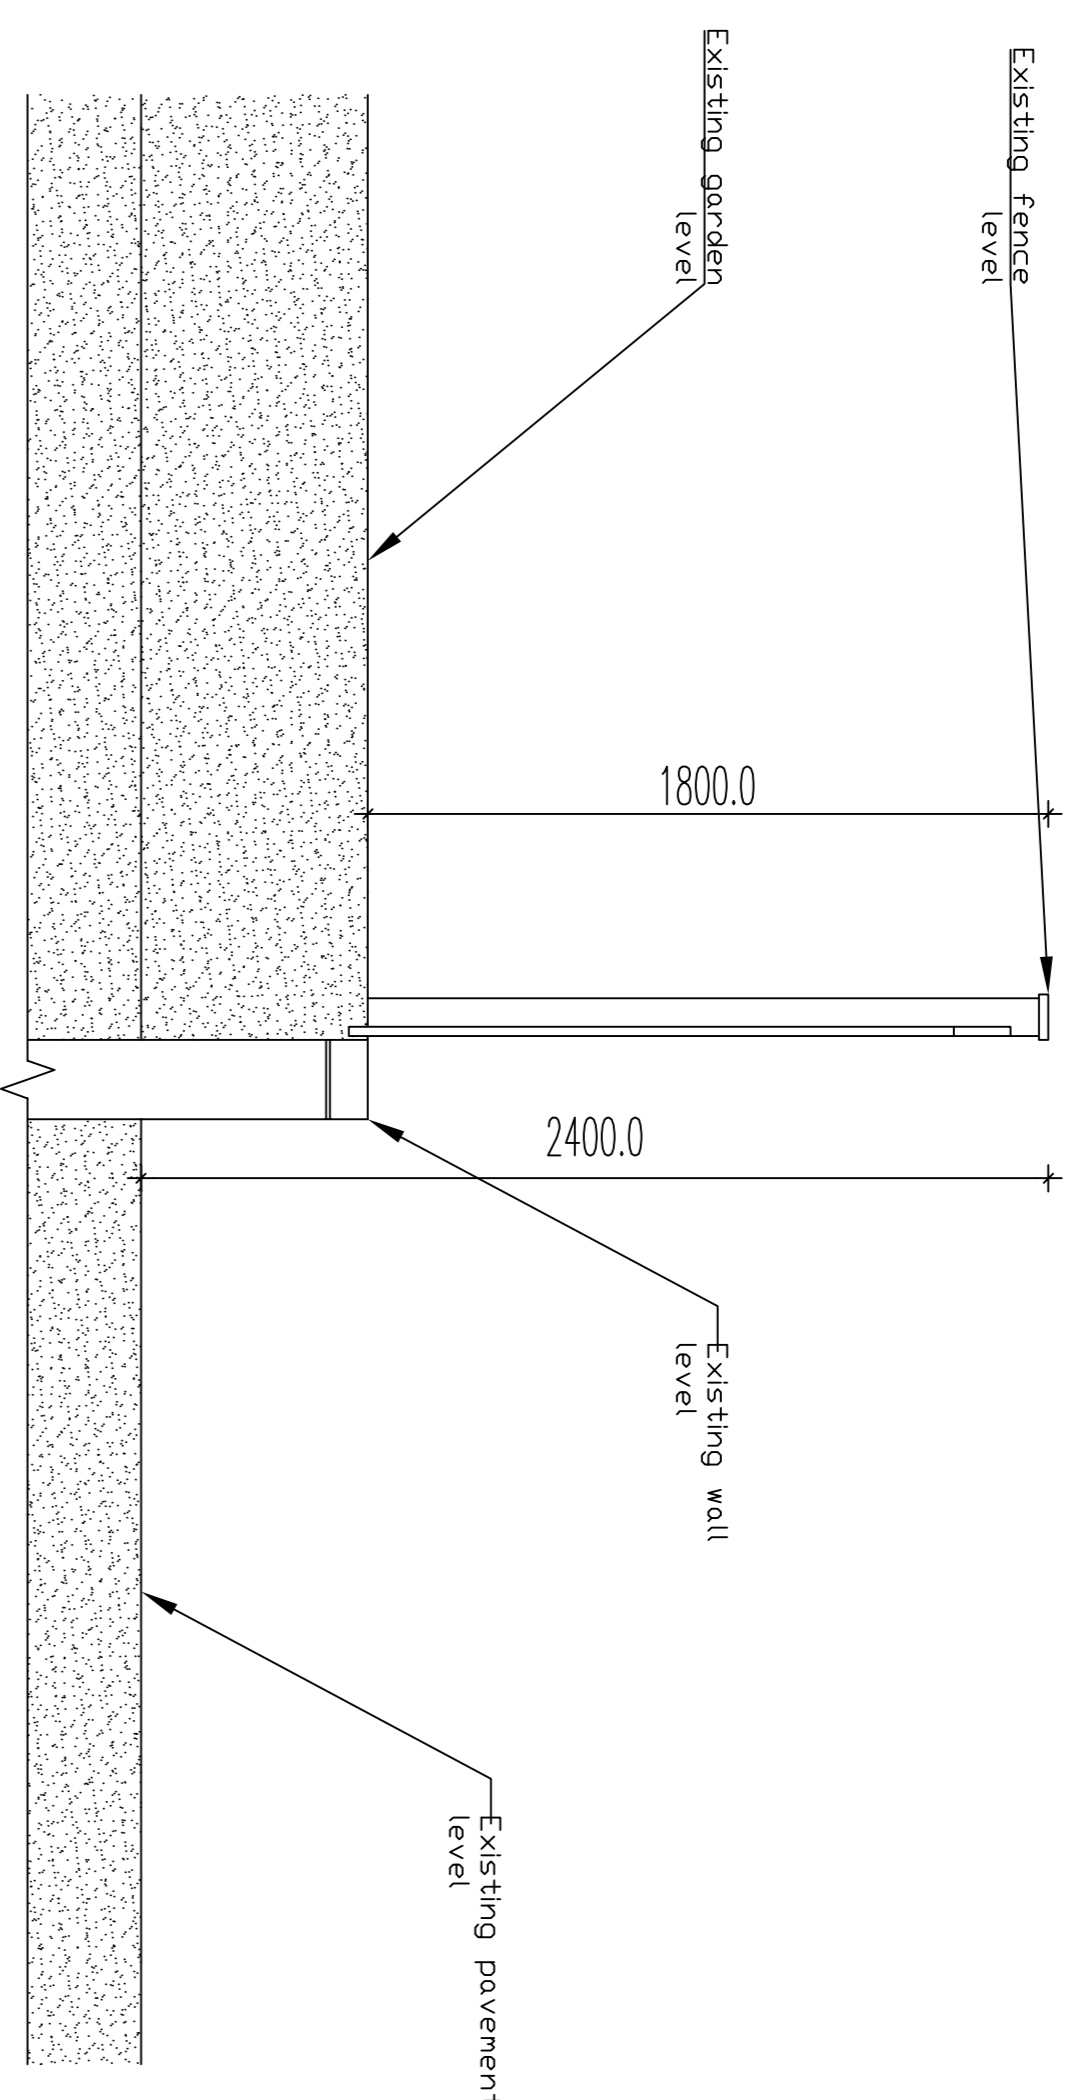

Existing

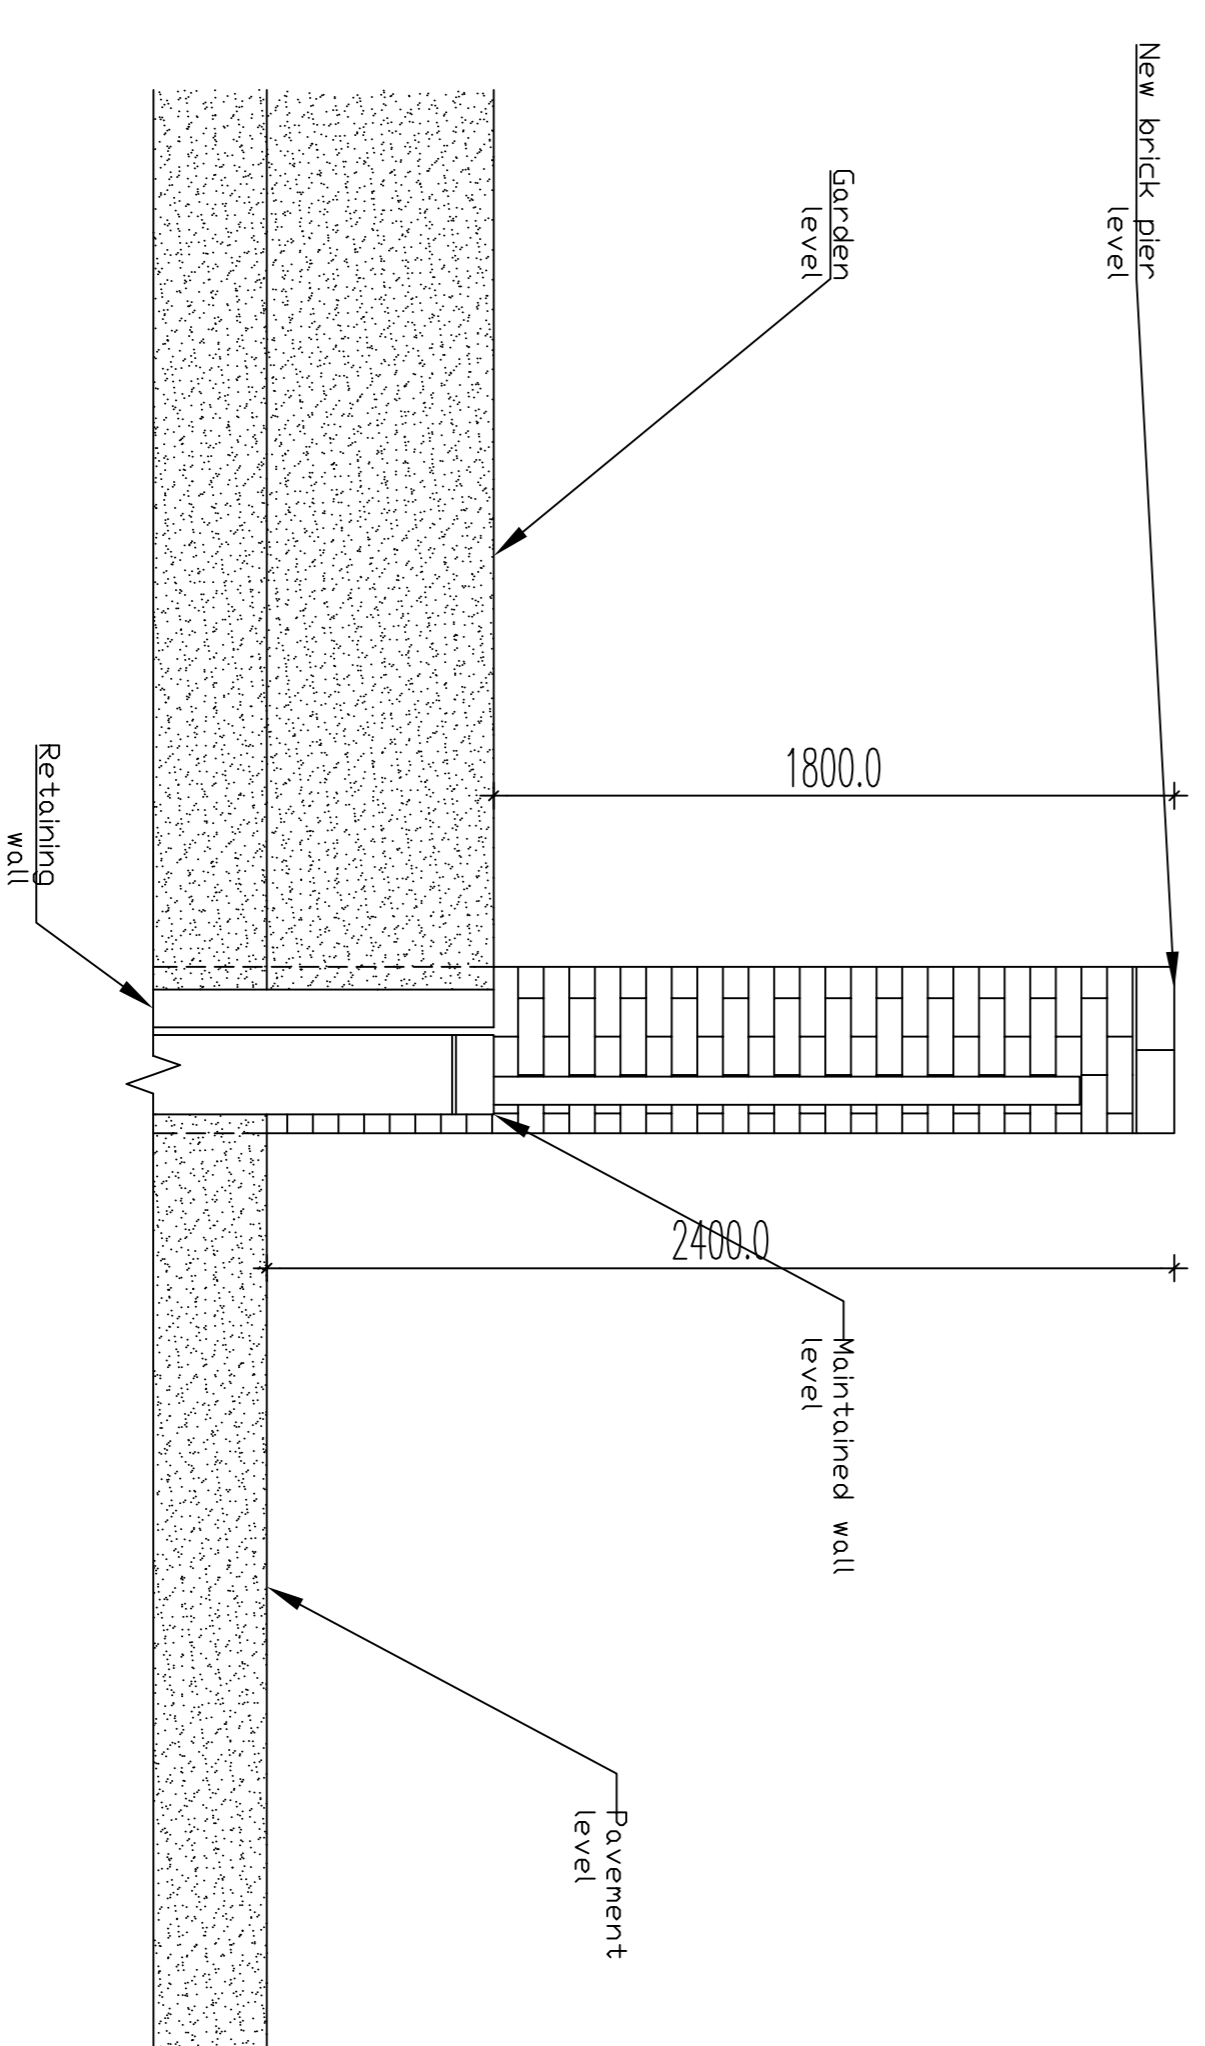

Proposed

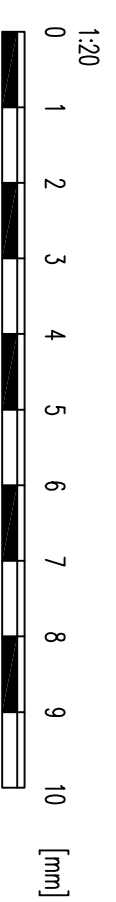

REV. DATE DESCRIPTION

REV.	DATE	DESCRIPTION

Client:

Project:  
**One Ferncroft Avenue  
London  
NW3 7PG**

Drawing Title:

**Existing and Proposed  
External Wall/Fence  
Sections**

Date: 15/02/2019

Scale: 1:20 @ A1 Drawn By: ZT

Drawing Number: AA003-40-3 Revision: