



## SECOND FLOOR

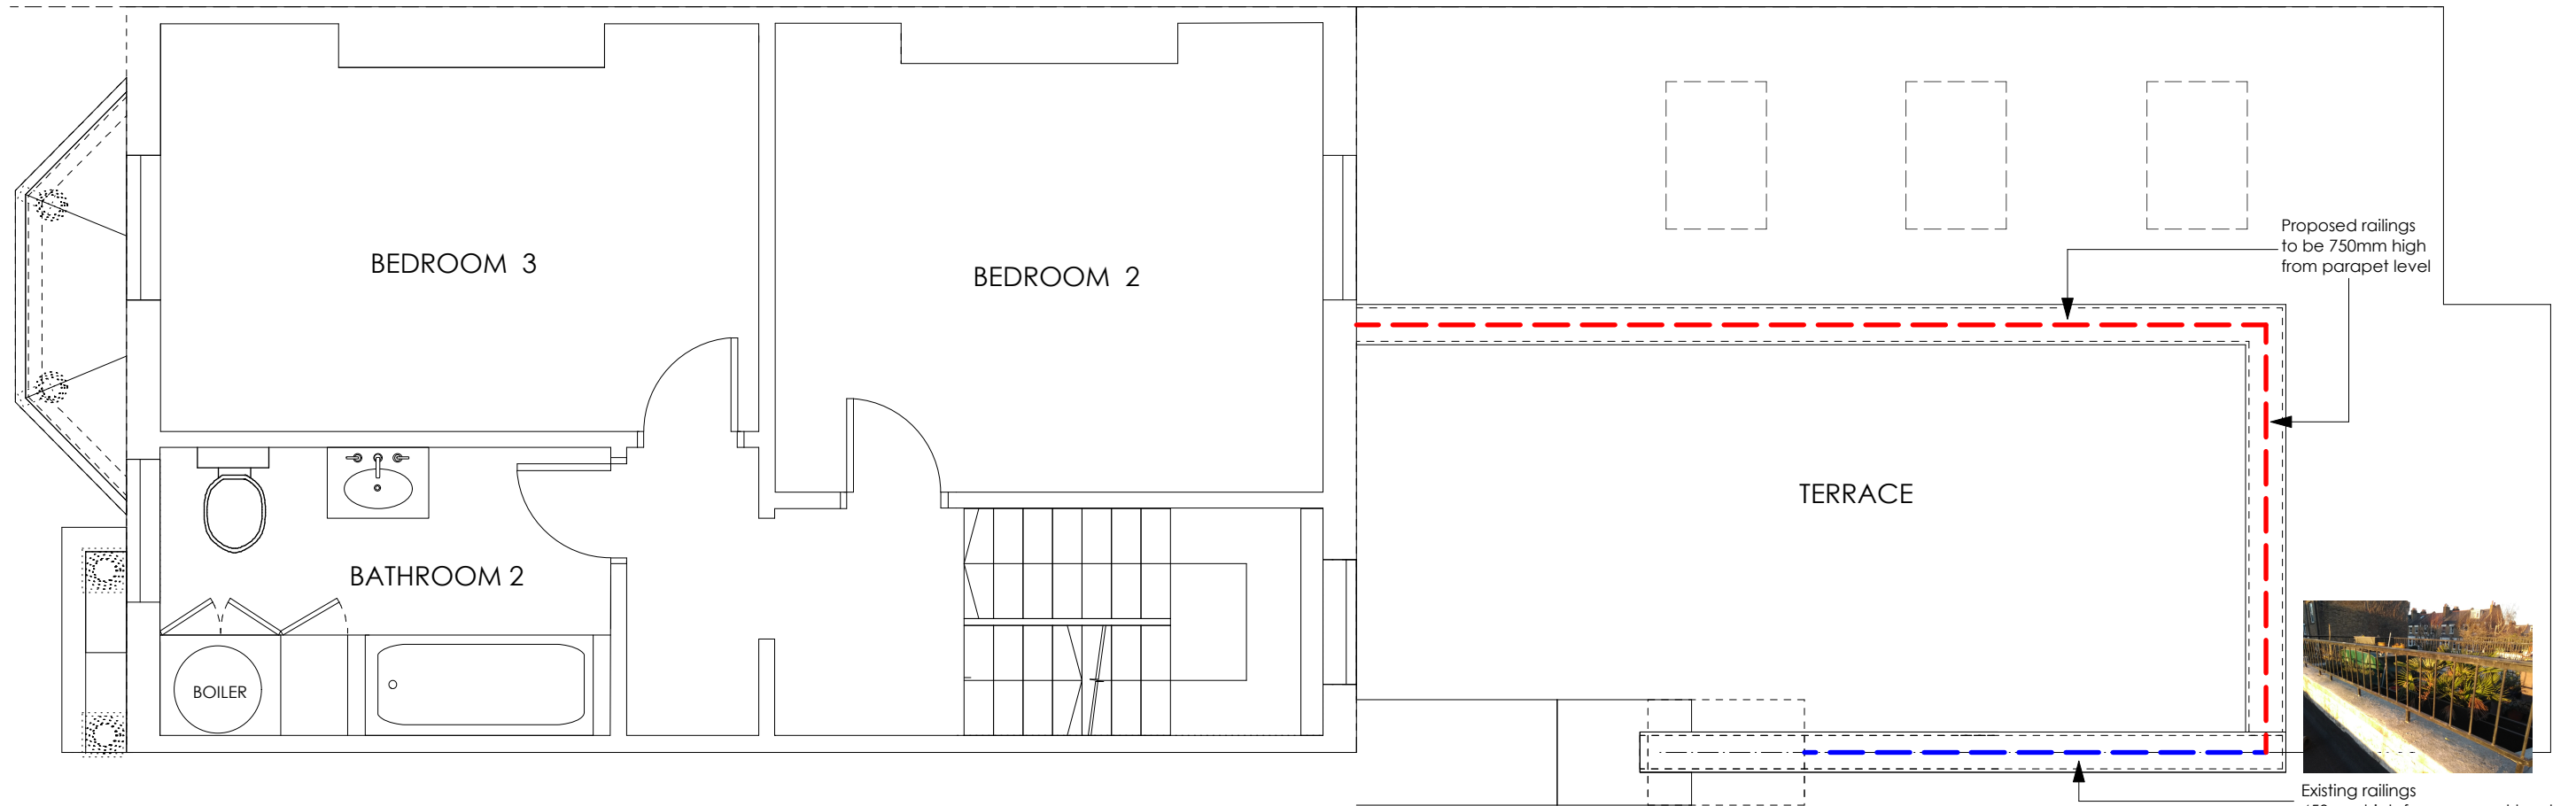

## FIRST FLOOR

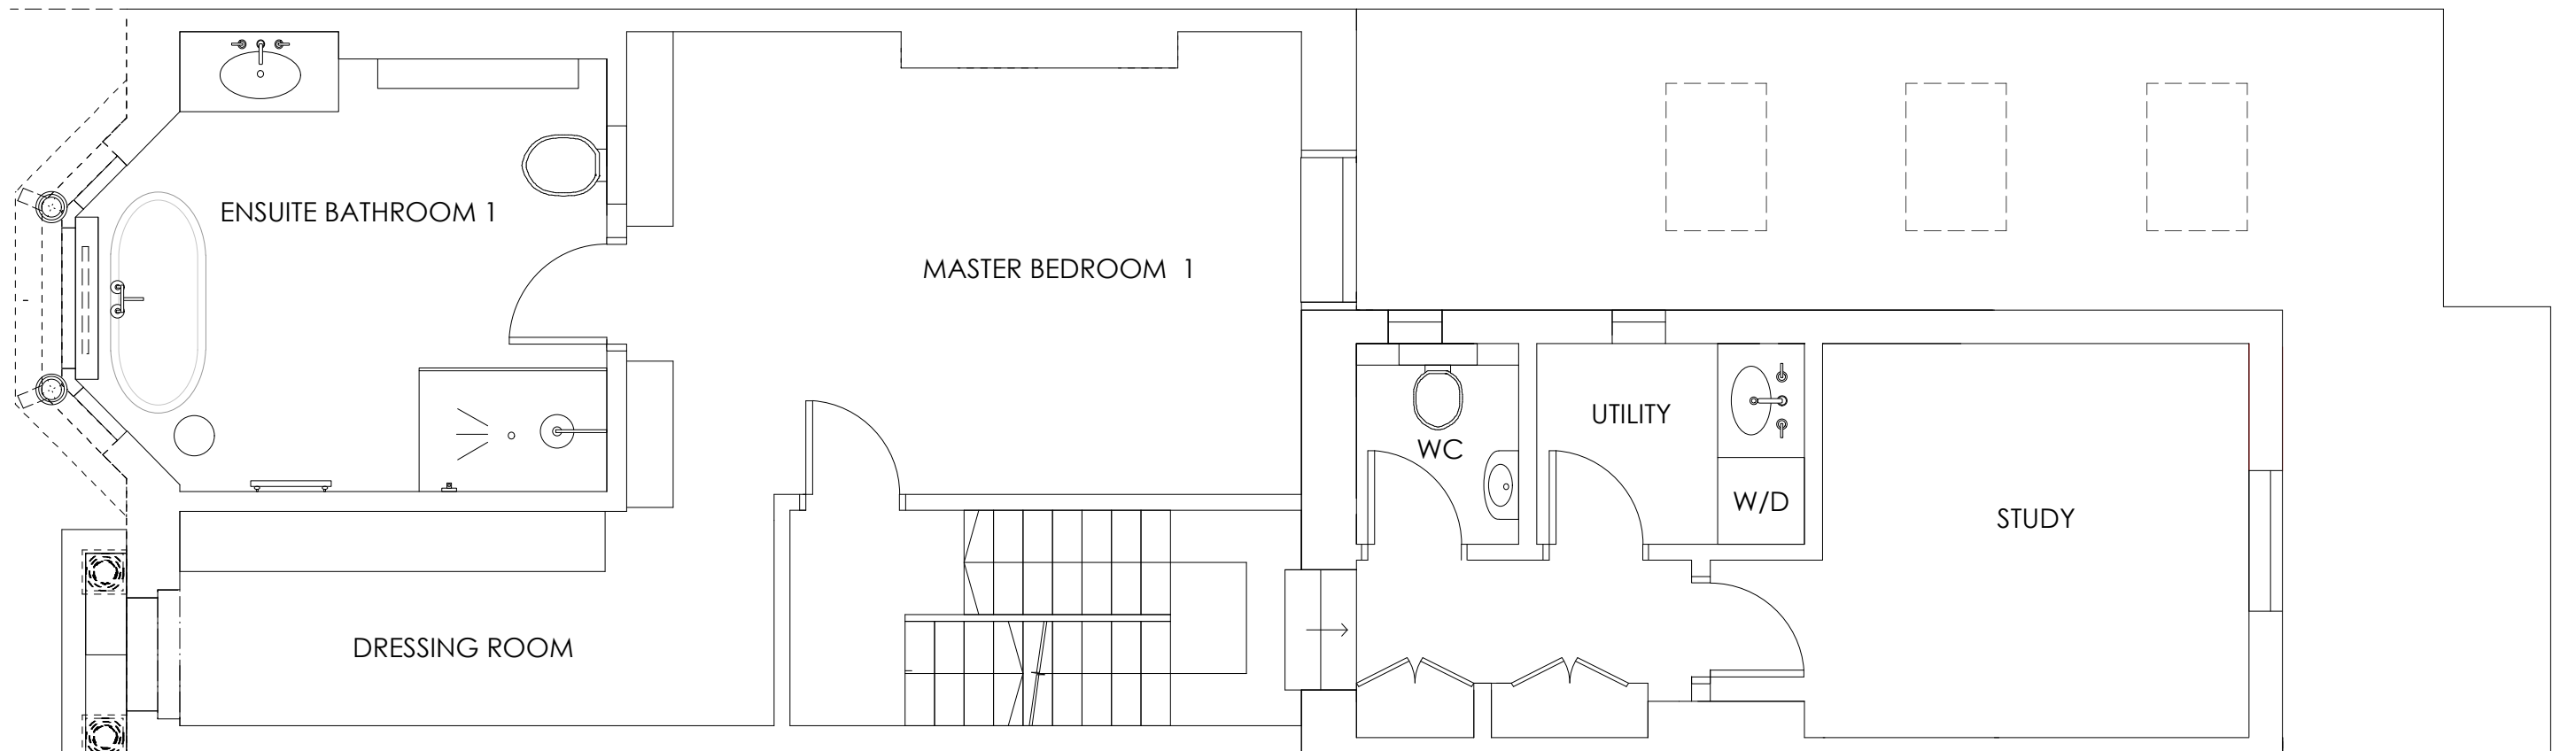

**GENERAL NOTES:**

- A. DO NOT SCALE FROM DRAWINGS. CHECK ALL DIMENSIONS AND CONDITIONS ON SITE.
- B. ALL WORKS TO BE CARRIED OUT IN ACCORDANCE WITH CURRENT HEALTH & SAFETY (INCLUDING CDM) REGULATIONS. ALL WORKS TO COMPLY WITH CURRENT BRITISH STANDARDS, CODES OF PRACTICE, BUILDING REGULATIONS AND APPROPRIATE EUROPEAN STANDARDS.
- C. ALL STRUCTURAL WORK IS TO BE CARRIED OUT IN ACCORDANCE WITH THE STRUCTURAL ENGINEER'S DETAILS AND CALCULATIONS.
- D. PRECISE POSITIONS OF ALL FIXTURES AND FITTINGS ARE SUBJECT TO CONFIRMATION ON SITE.
- E. ALLOW FOR THE PROTECTION OF ALL FINISHES AND FITTINGS THAT ARE TO BE RETAINED.
- F. THIS DRAWING IS TO BE READ IN CONJUNCTION WITH THE RELEVANT SPECIFICATION.