


LOFT VOID ROCKWOOL FIRE BARRIER ELEVATION
SCALE 1:10

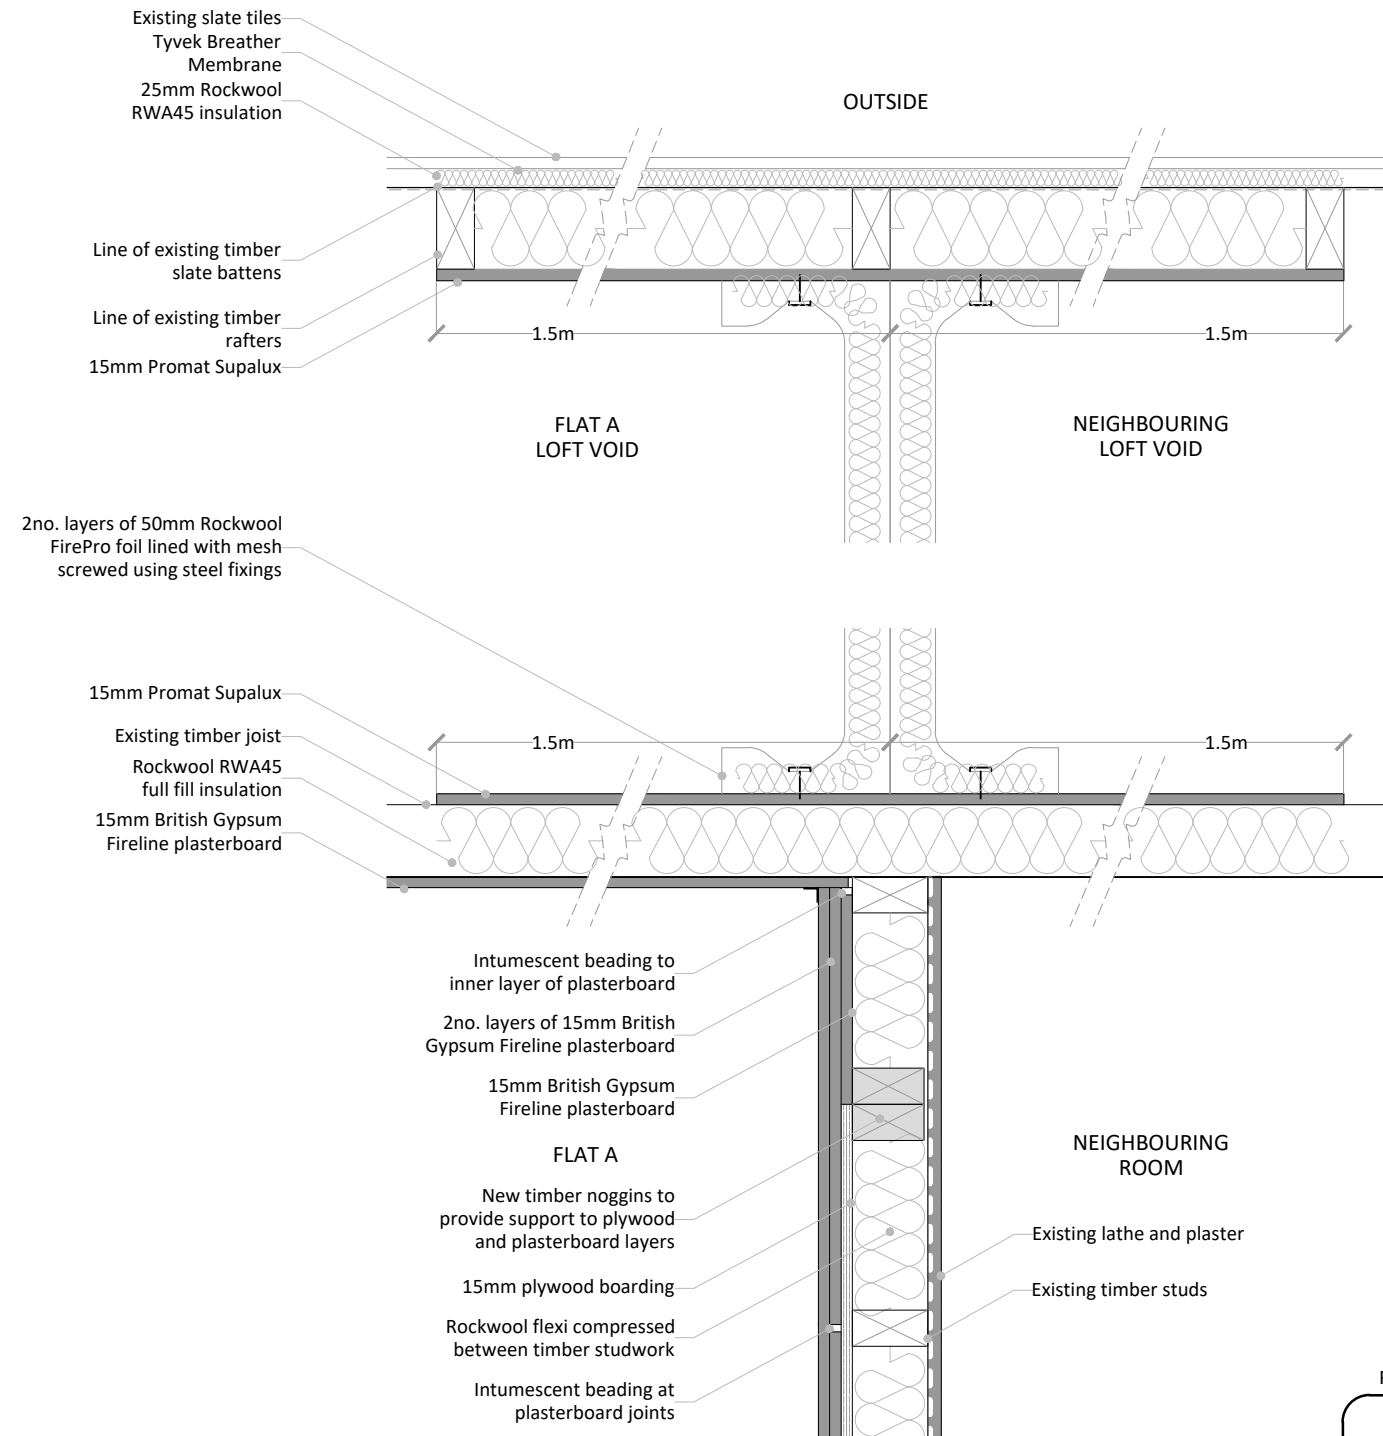

LOFT VOID ROCKWOOL FIRE BARRIER SECTION
SCALE 1:10

All dimensions to be checked on site.
Do not scale from this drawing.
Drawings to be read in conjunction
with other consultant's information, all
drawings and specifications

Structure:
All structural elements to be confirmed by
Engineer.

NOTE:
Complemental walls to be 1hr fire
resistant and adequate resistance to
airborne /impact sound.

Refer to Rockwool Fire Barrier
systems literature for fire barrier
installation.

Refer to Promat Supalux literature
for installation.

PROJECT:	Refurbishment		
COUNCIL:	London Borough of Camden		
INTERIM:	COMPARTMENT WALL TIMBER PARTITION DETAIL		
SCALE	1:10@A3	STATUS:	PLANNING
DRAWN BY:	H	DRAWING DATE:	OCT 18