


APARTMENT LOCATION PLAN
SCALE 1:500

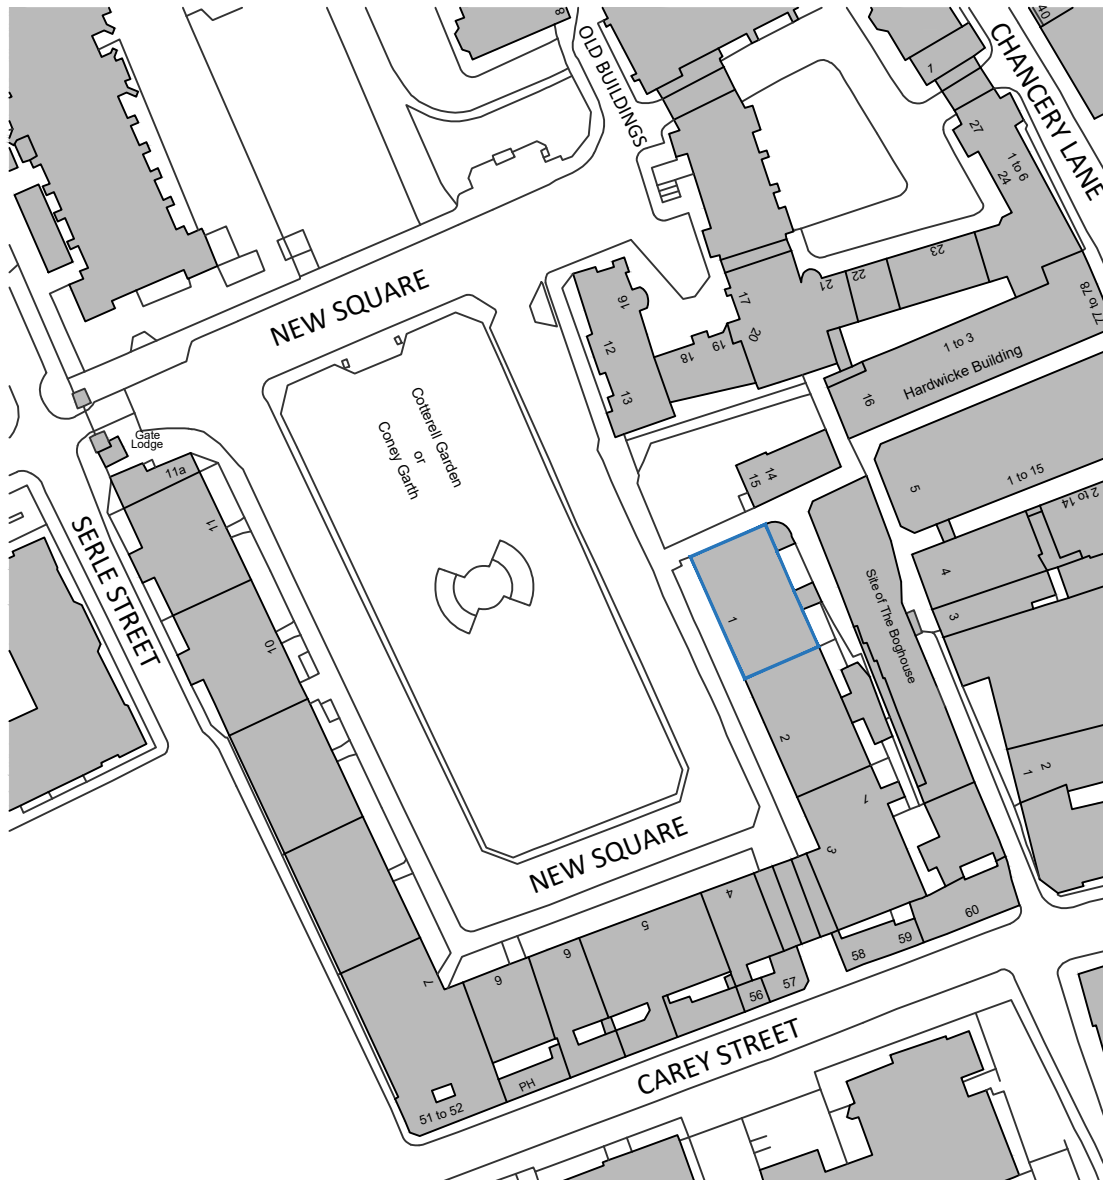

BUILDING LOCATION PLAN
SCALE 1:1250

P1 Planning Submission

01.05.2018



SITE: **1 New Square, WC2A 3SA**

PROJECT.	Refurbishment		
COUNCIL.	London Borough of Camden		
INTERIM.	Location Plans		
SCALE	1:1250@A4	STATUS:	PLANNING
DRAWN BY:	H	DRAWING DATE:	MAY 18

