




Existing Rear Elevation

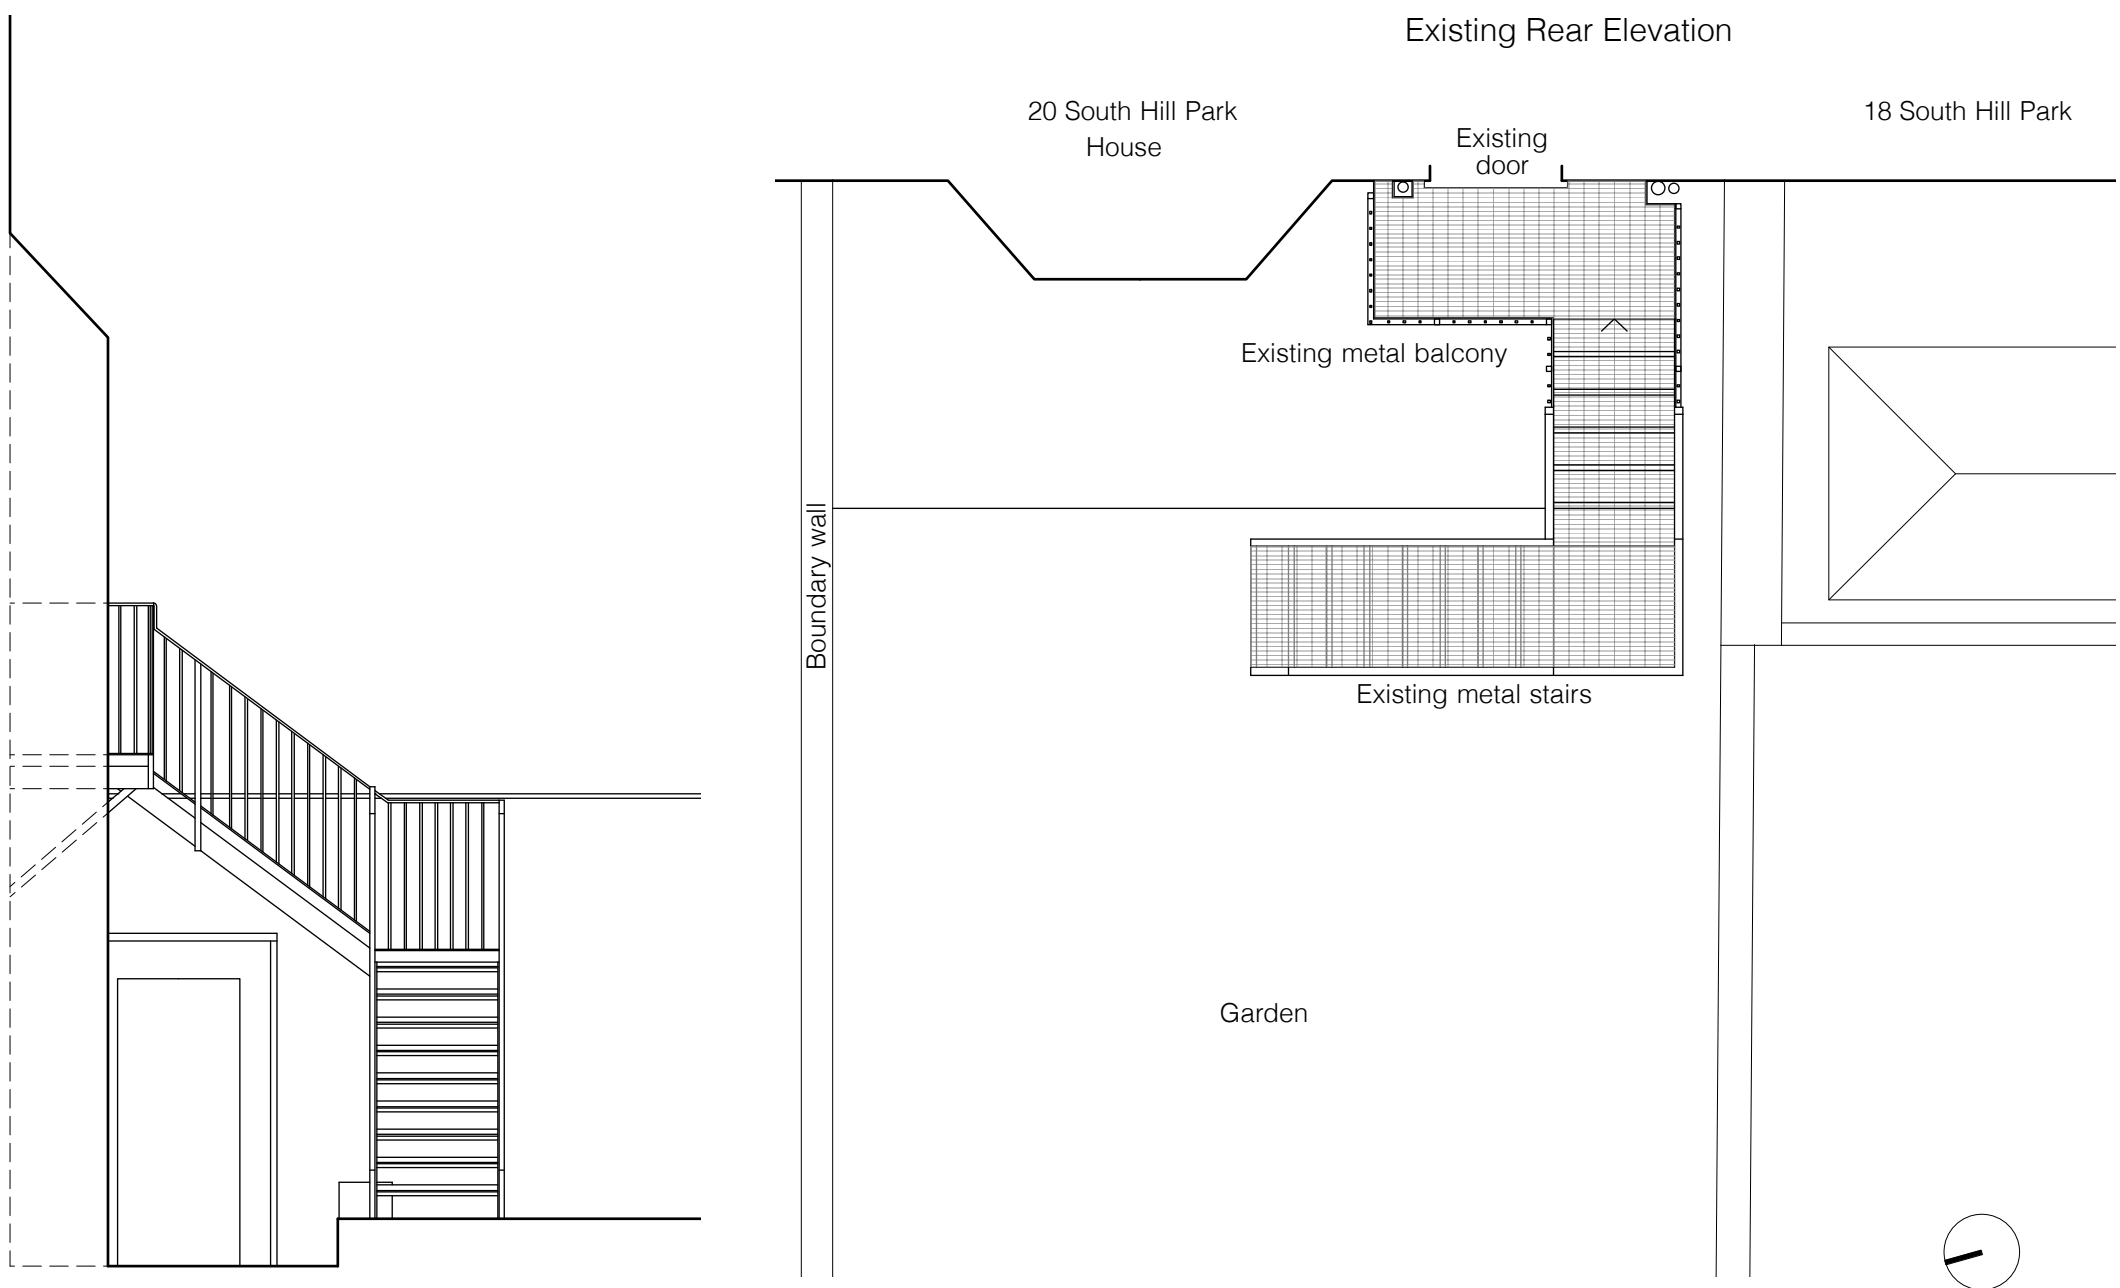

Existing Side Elevation

Existing Plan