
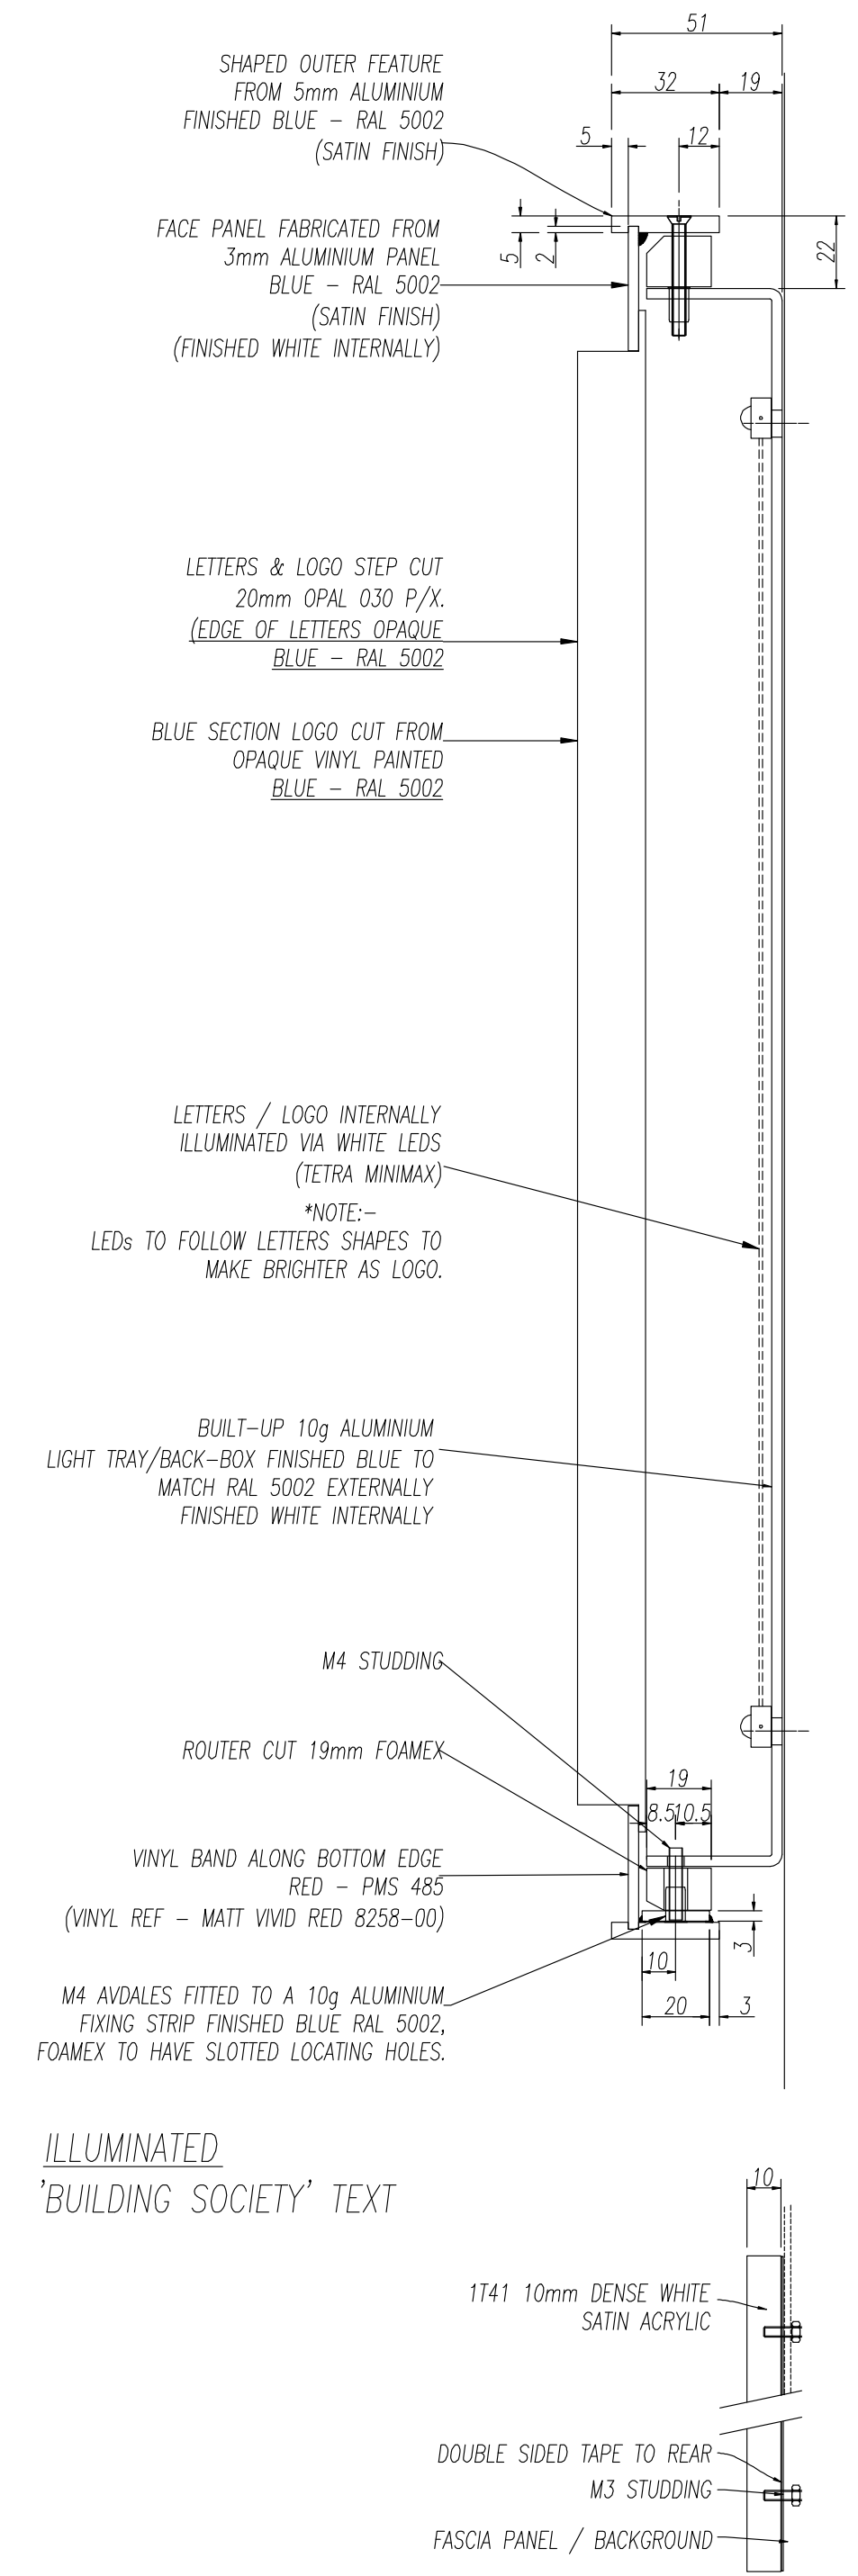


**ILLUMINATED GLAZING MOUNTED (HALO)**

- 3mm BLACK ACRYLIC RETURNS PAINTED BLUE RAL 5002 (TO BE OPAQUE)
- 10x10x50mm LONG CLEAR ACRYLIC BLOCKS DRILLED & TAPPED
- 2mm FOLDED ALUMINIUM ANGLES TO HOUSE TAPE LEDS
- 4-OFF FOLDED CORNER LED FIXING BAFFLES FROM 1mm PRE-PAINTED ALUMINIUM. 5mm OPAL 030 BACK
- 10mm OPAL 069 SHAPED SPACER STRIP
- 10mm FOAMEX FIXED VIA M4 BRASS INSERTS
- 10mm CLEAR ACRYLIC PANEL WITH RADIUSED EDGES, REVERSE DECORATED - NATIONWIDE, LOGO, BUILDING SOCIETY & PERIMETER OF LOZENGE TO ILLUMINATE ONLY (SEE BELOW FOR ILLUMINATION DETAIL) BACKED IN TRANSLUCENT WHITE VINYL (REF 3M 3635-30) (MINIMAL RIDGING AROUND EDGE OF ILLUMINATION DUAL-LOCK TAPE
- FACE PANEL VHB TAPED TO A 2mm CLEAR ACRYLIC CARRIER PANEL
- 8mm THICK SINGLE SIDED LIGHT SHEET WITH LEDS TO THE COMPLETE PERIMETER OF SHEET ADDITIONAL 19mm FOAMEX SUPPORTS
- 10mm OPAL 069 SPACER STRIP ABOVE AND BELOW BACK-PANEL APERTURE
- 3mm BLACK P/X RETURN

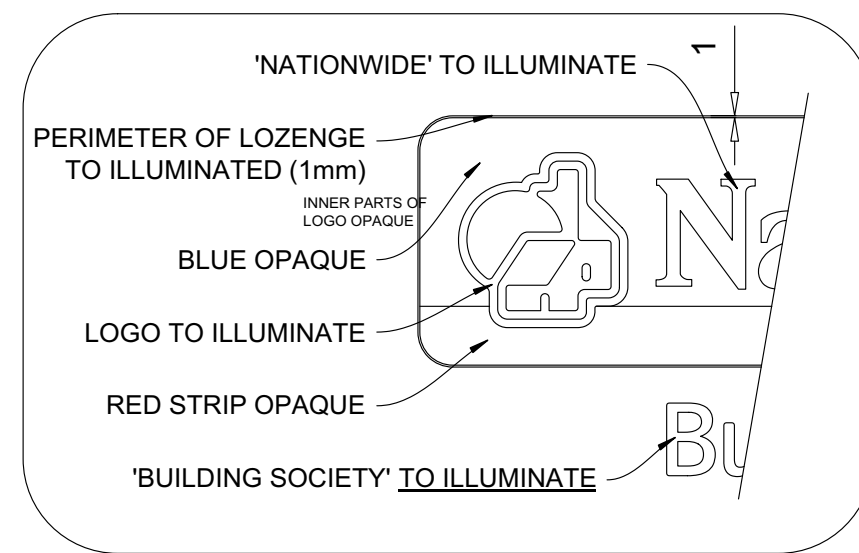

**ILLUMINATED**  
**'BUILDING SOCIETY' TEXT**

- M3 C/SUNK COLOUR CODED FIXINGS FINISHED BLUE - SATIN RAL 5002
- SHAPED OUTER FEATURE FROM 5mm ALUMINIUM FINISHED BLUE - RAL 5002 (SATIN FINISH)
- FACE PANELS STENCIL CUT FROM 3mm ALUMINIUM FINISHED BLUE - SATIN RAL 5002
- 3mm RED ACRYLIC TO MATCH RED - RAL 485 (PERSPEX - REF 440)
- 14g ALUMINIUM CHANNEL TO HOUSE LEDS
- 3mm CLEAR ACRYLIC CARRIER FITTED WITH TETRA MINIMAX TO BOTH SIDES (ACRYLIC PANEL WITH FIXING HOLES TO CORNERS, TY-RAPS TO PROJECTING ARMS)
- 15mm OPAL 030 STEP CUT ACRYLIC FACE OF LOGO DECORATED, BLUE SECTION OF LOGO CUT FROM OPAQUE VINYL PAINTED BLUE - RAL 5002

- RETURN PAINTED OPAQUE SATIN BLUE RAL 5002
- M6 AVDELS, FIXED THROUGH PROJECTING ARMS INTO CHANNEL

**SIGNAGE LUMINANCE LEVEL: 150 cd/m2**

REVISIONS		BRANCH NAME & PREFIX: Name: Chancery Lane 289 High Holborn, London WC1V 7HZ Prefix: 0230		DRAWING TYPE: Planning Application PROPOSED SIGNS DETAILS		
SCALE @ A1: NTS	SCALE @ A3: NTS	DATE DRAWN: 28.01.2019	STATUS: Draft / Approved	PROPERTY LOCATION CODE: CH 104	DRAWING REF NO: PA.05	REV. -
DRAWN BY: 4AD LONDON	CHECKED BY & DATE: 4AD LONDON	JOB REF: 18 265				