



NOTE:
DO NOT SCALE OFF THIS DRAWING
CONTRACTOR TO VERIFY ALL DIMENSIONS ON SITE
CROSS REFER TO ALL RELEVANT SPECIFICATIONS, SCHEDULES,
DETAILS AND CONSULTANTS DRAWINGS
THIS DRAWING IS BASED ON SURVEY INFORMATION BY OTHERS

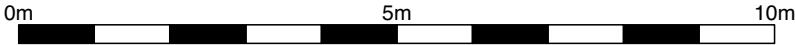

KEY PLAN, 1:500

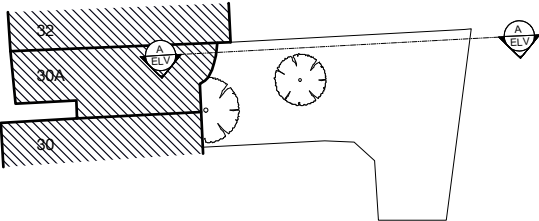

REVISIONS				DRAWING TITLE		
A	Additional house detail	SD	28.02.19	30A Parkhill Road		
				Existing elevation A		
				Scale 1:100 @ A3	No. 1604_E02A	
No.	Description	By	Date	Drawn SD	Checked	Date 13 Sep '16

