




NOTES:
Report all discrepancies, errors and omissions
Do not scale from this drawing.
Verify all dimensions on site before commencing any work or preparing shop drawings.
All materials, components and workmanship are to comply with all the relevant British Standards, Codes of Practice, and appropriate manufacturers recommendations that from time to time shall apply.
For all specialist work, see relevant drawings.
This drawing and design are copyright of PELLINGS LLP

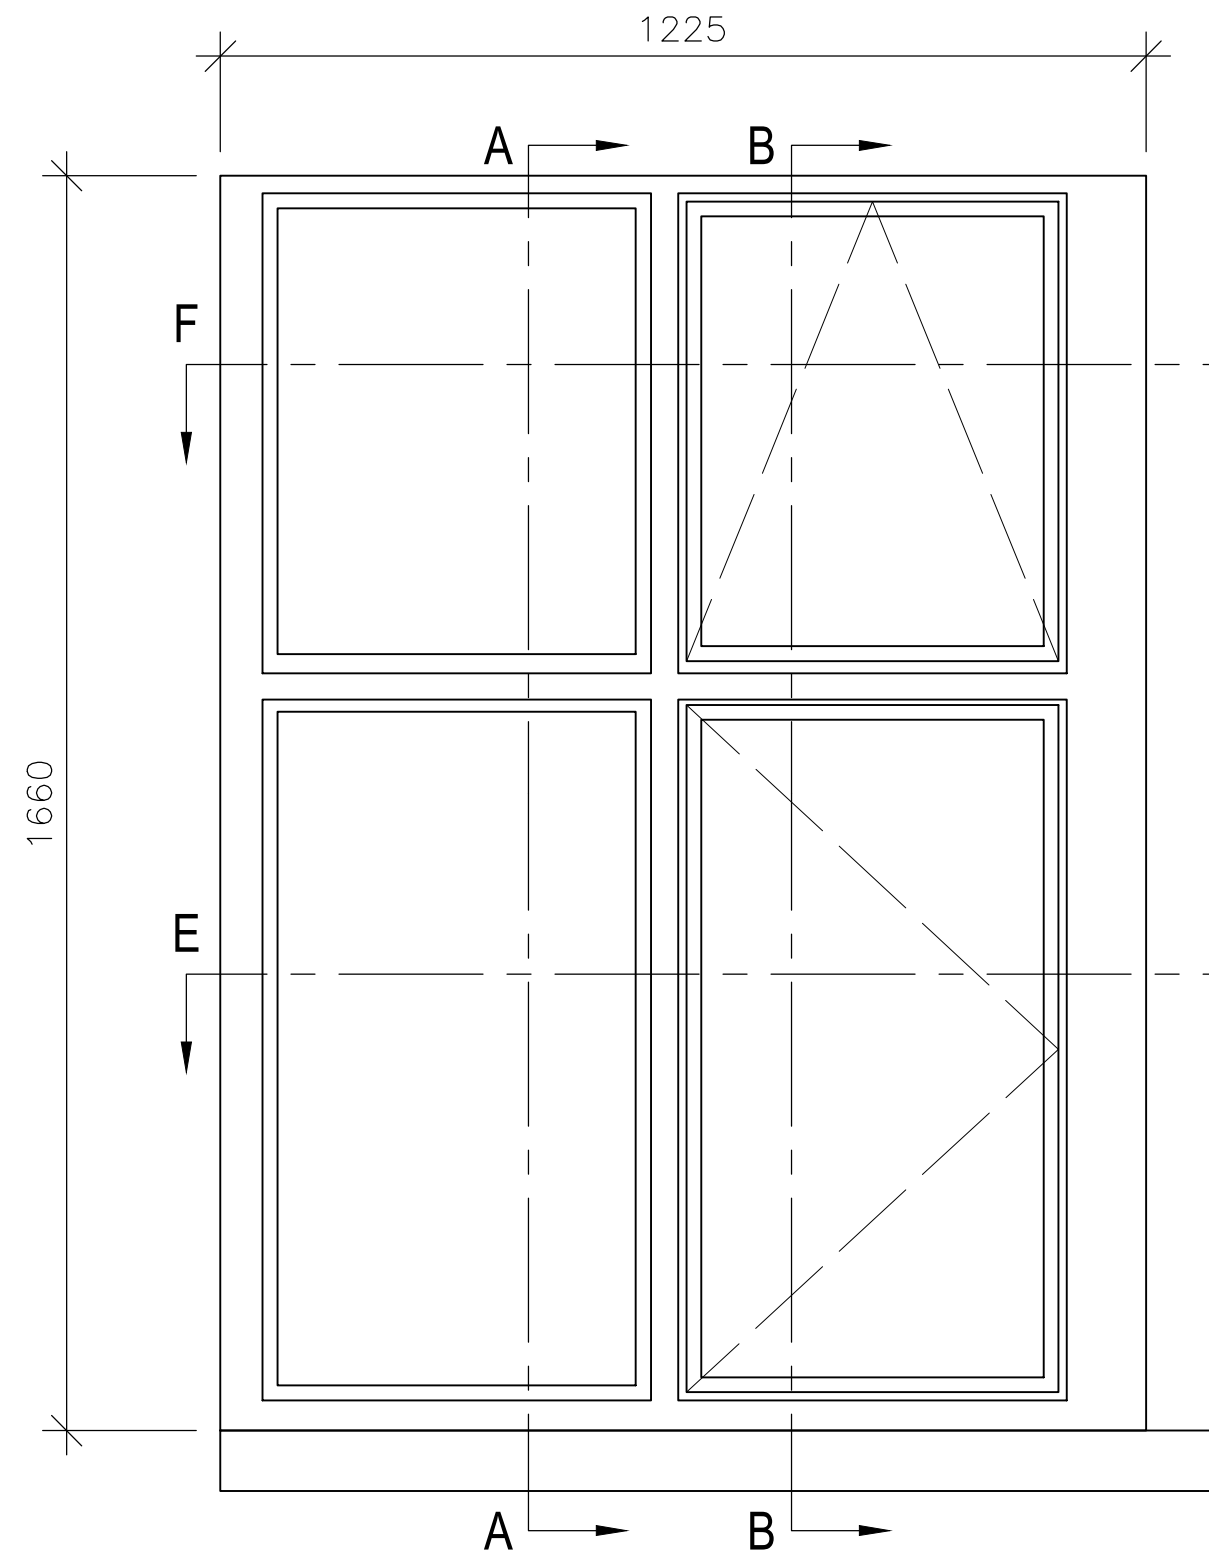


External Elevation A

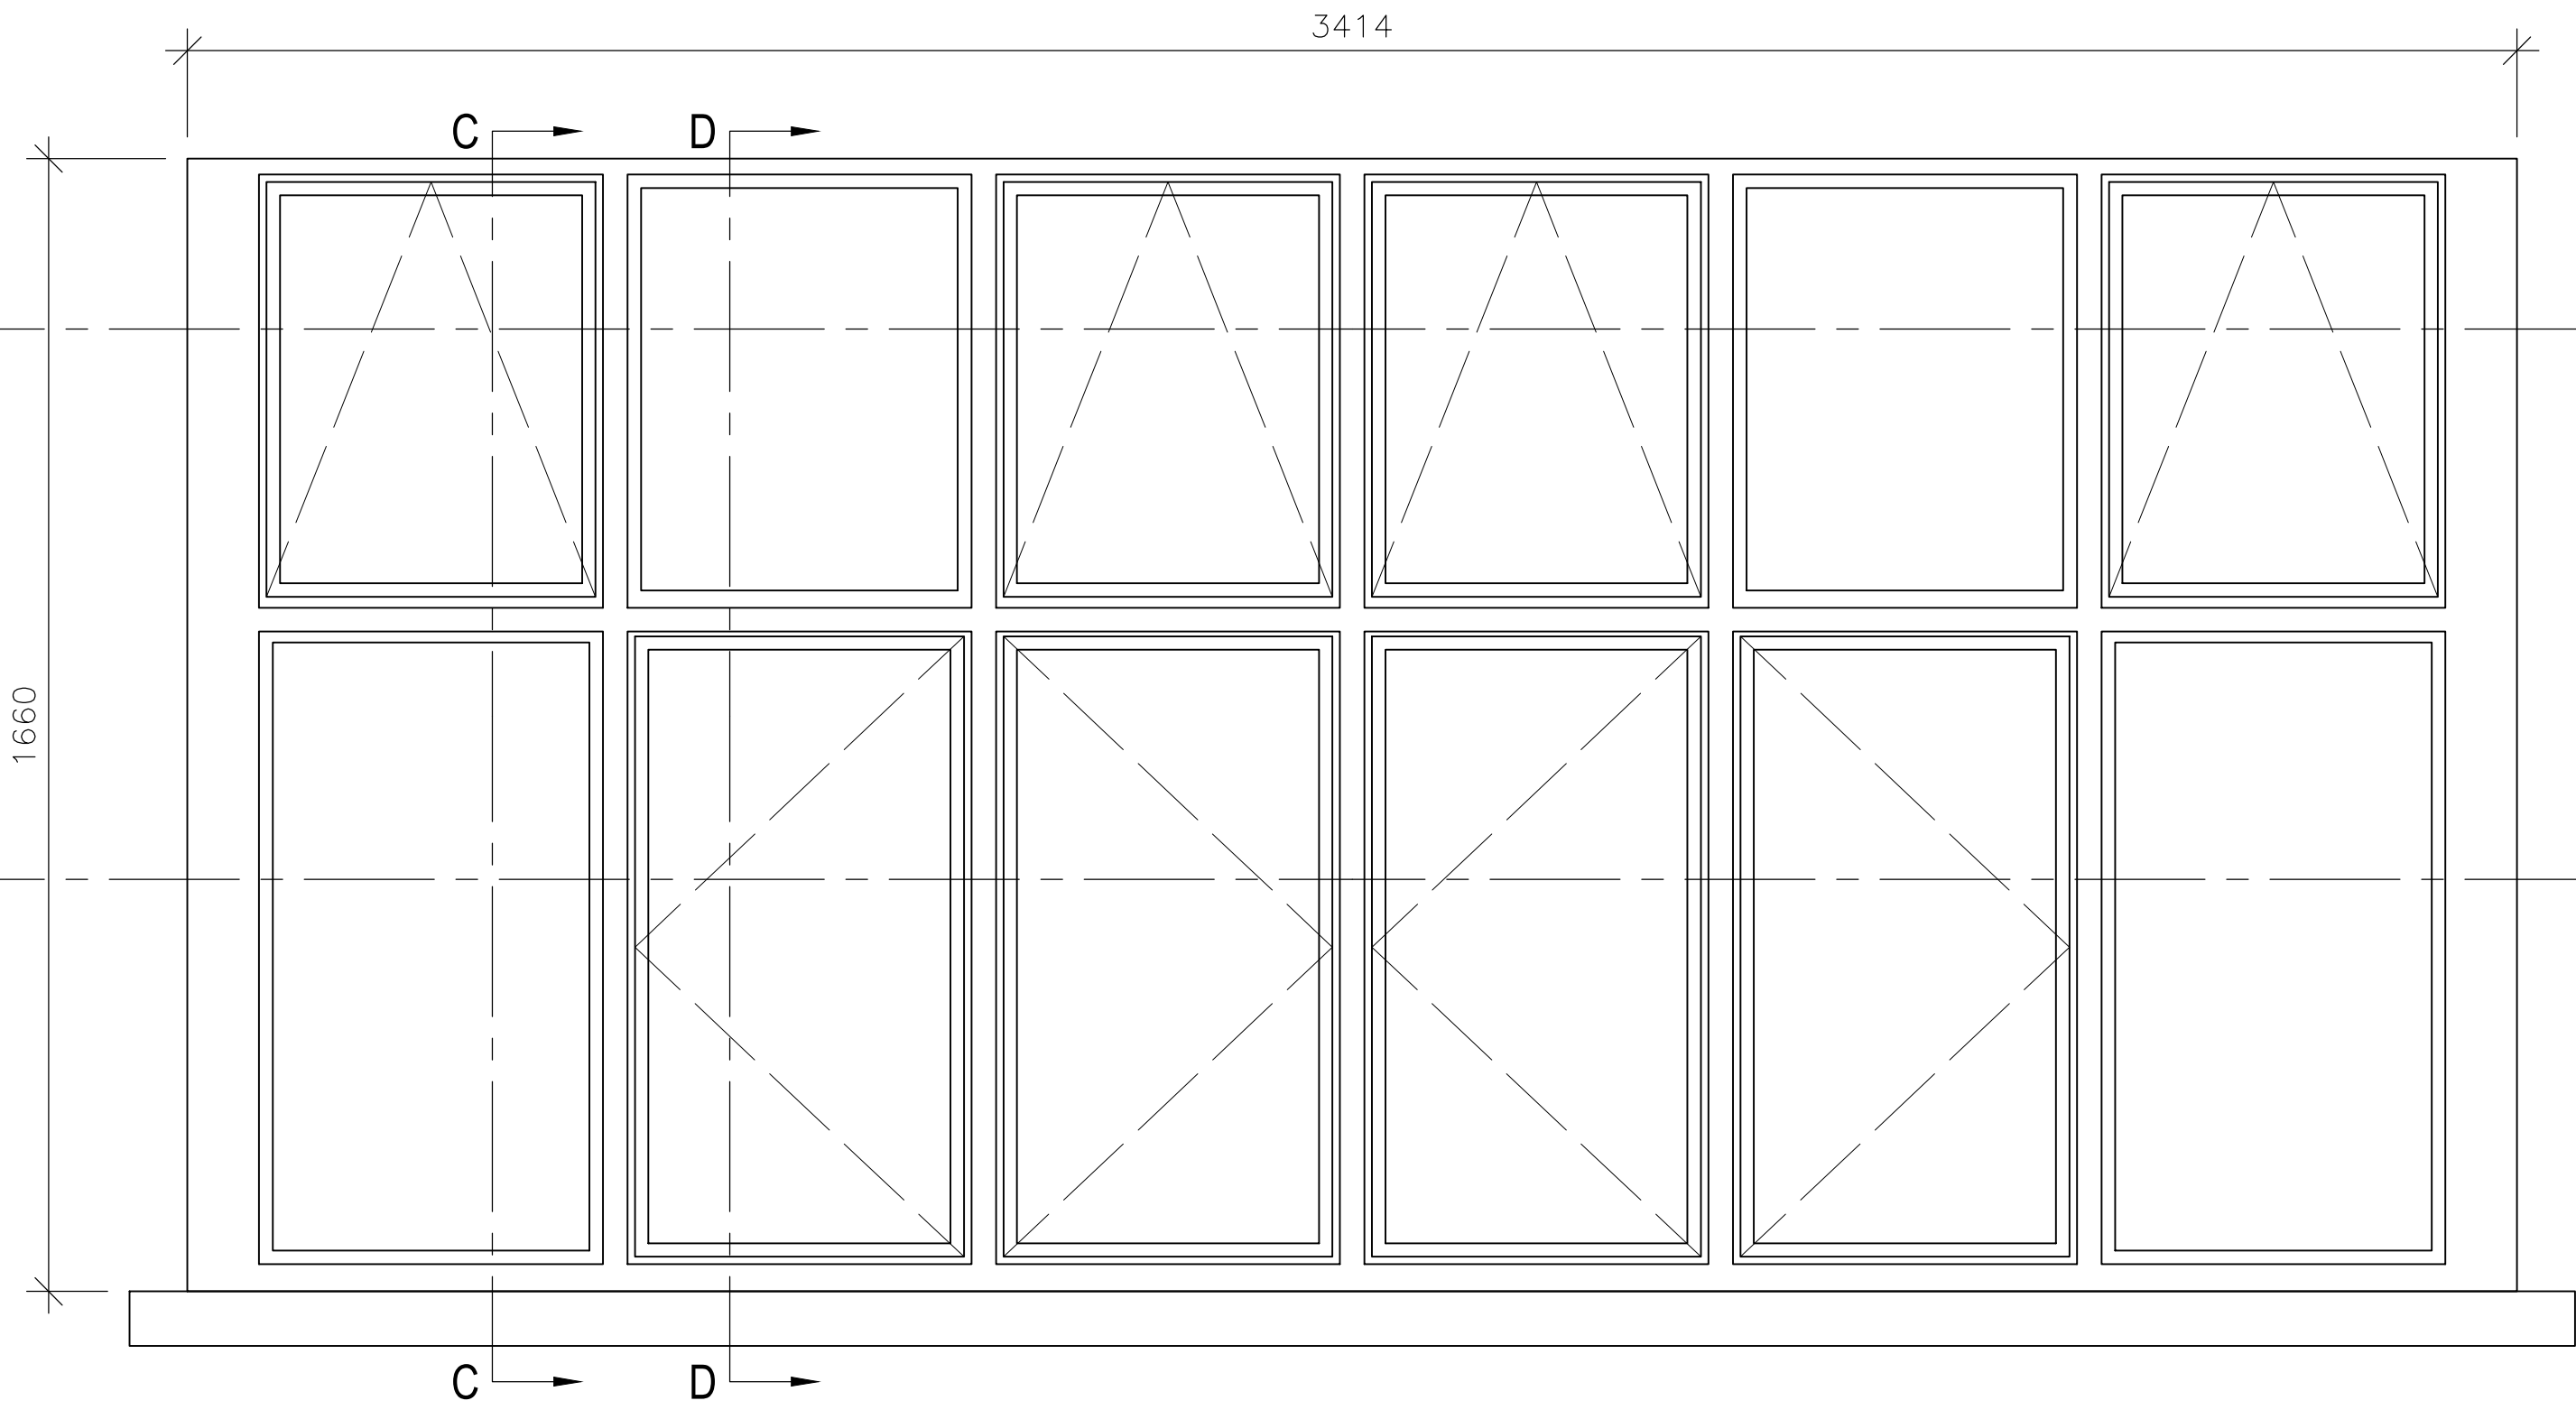


External Elevation B

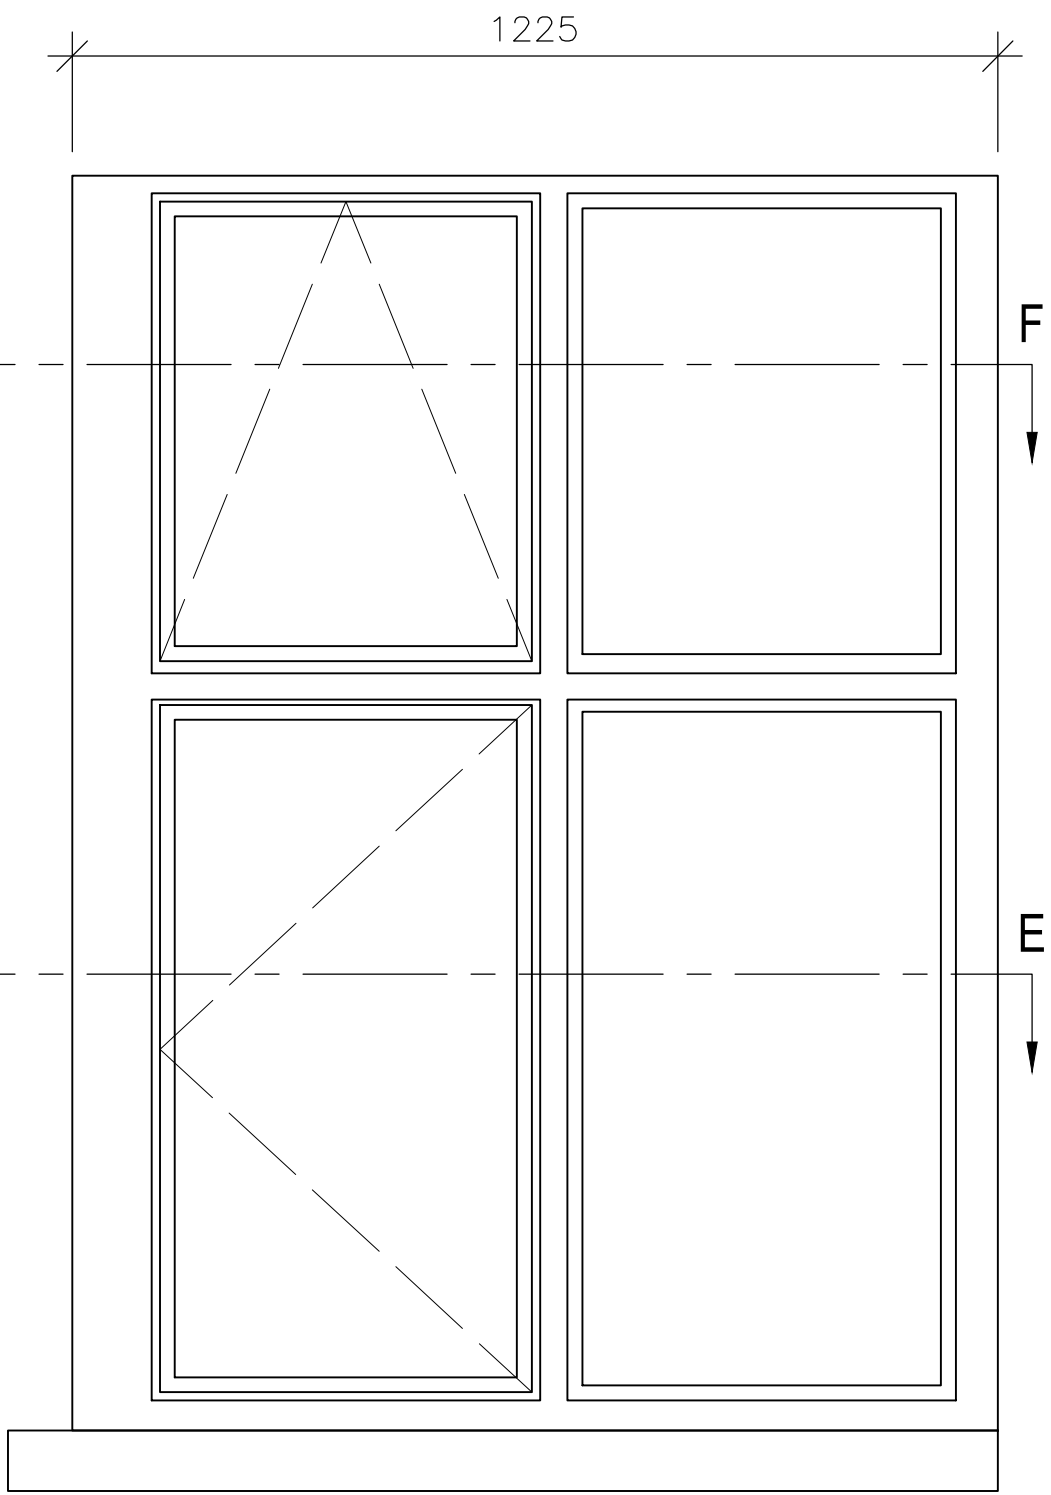


External Elevation C

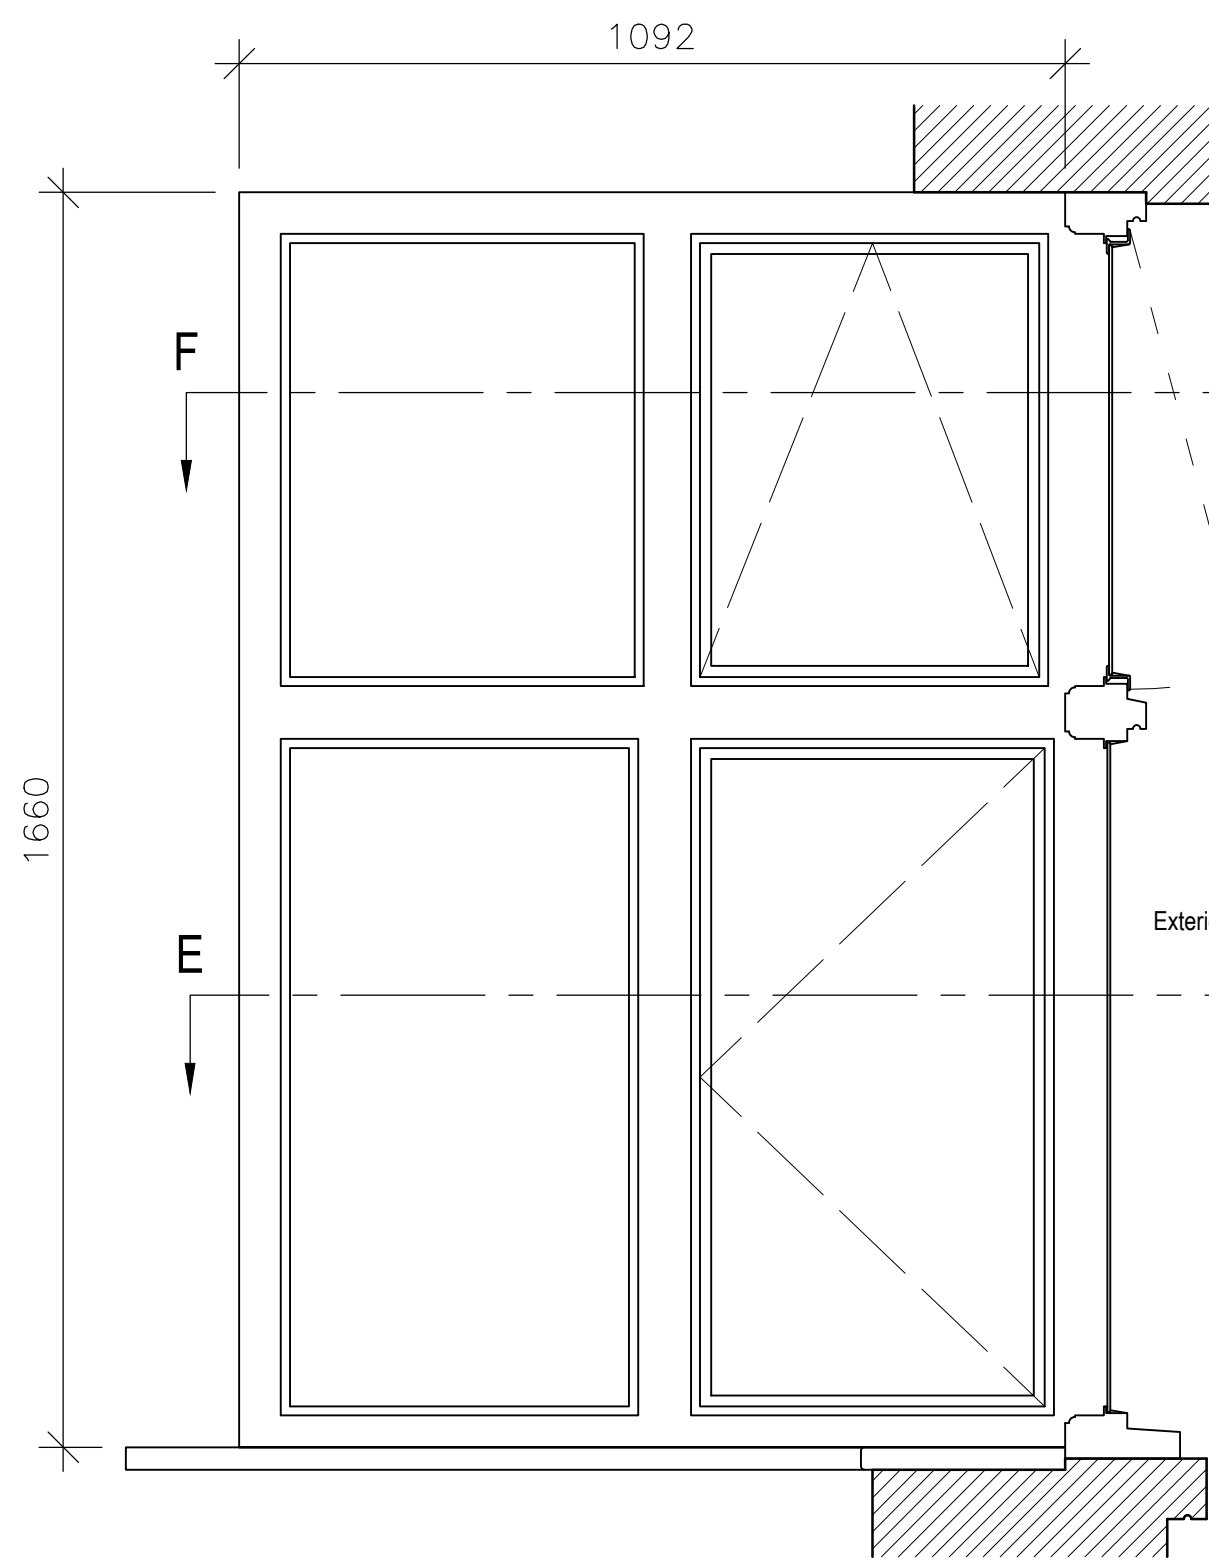

Internal Elevation D

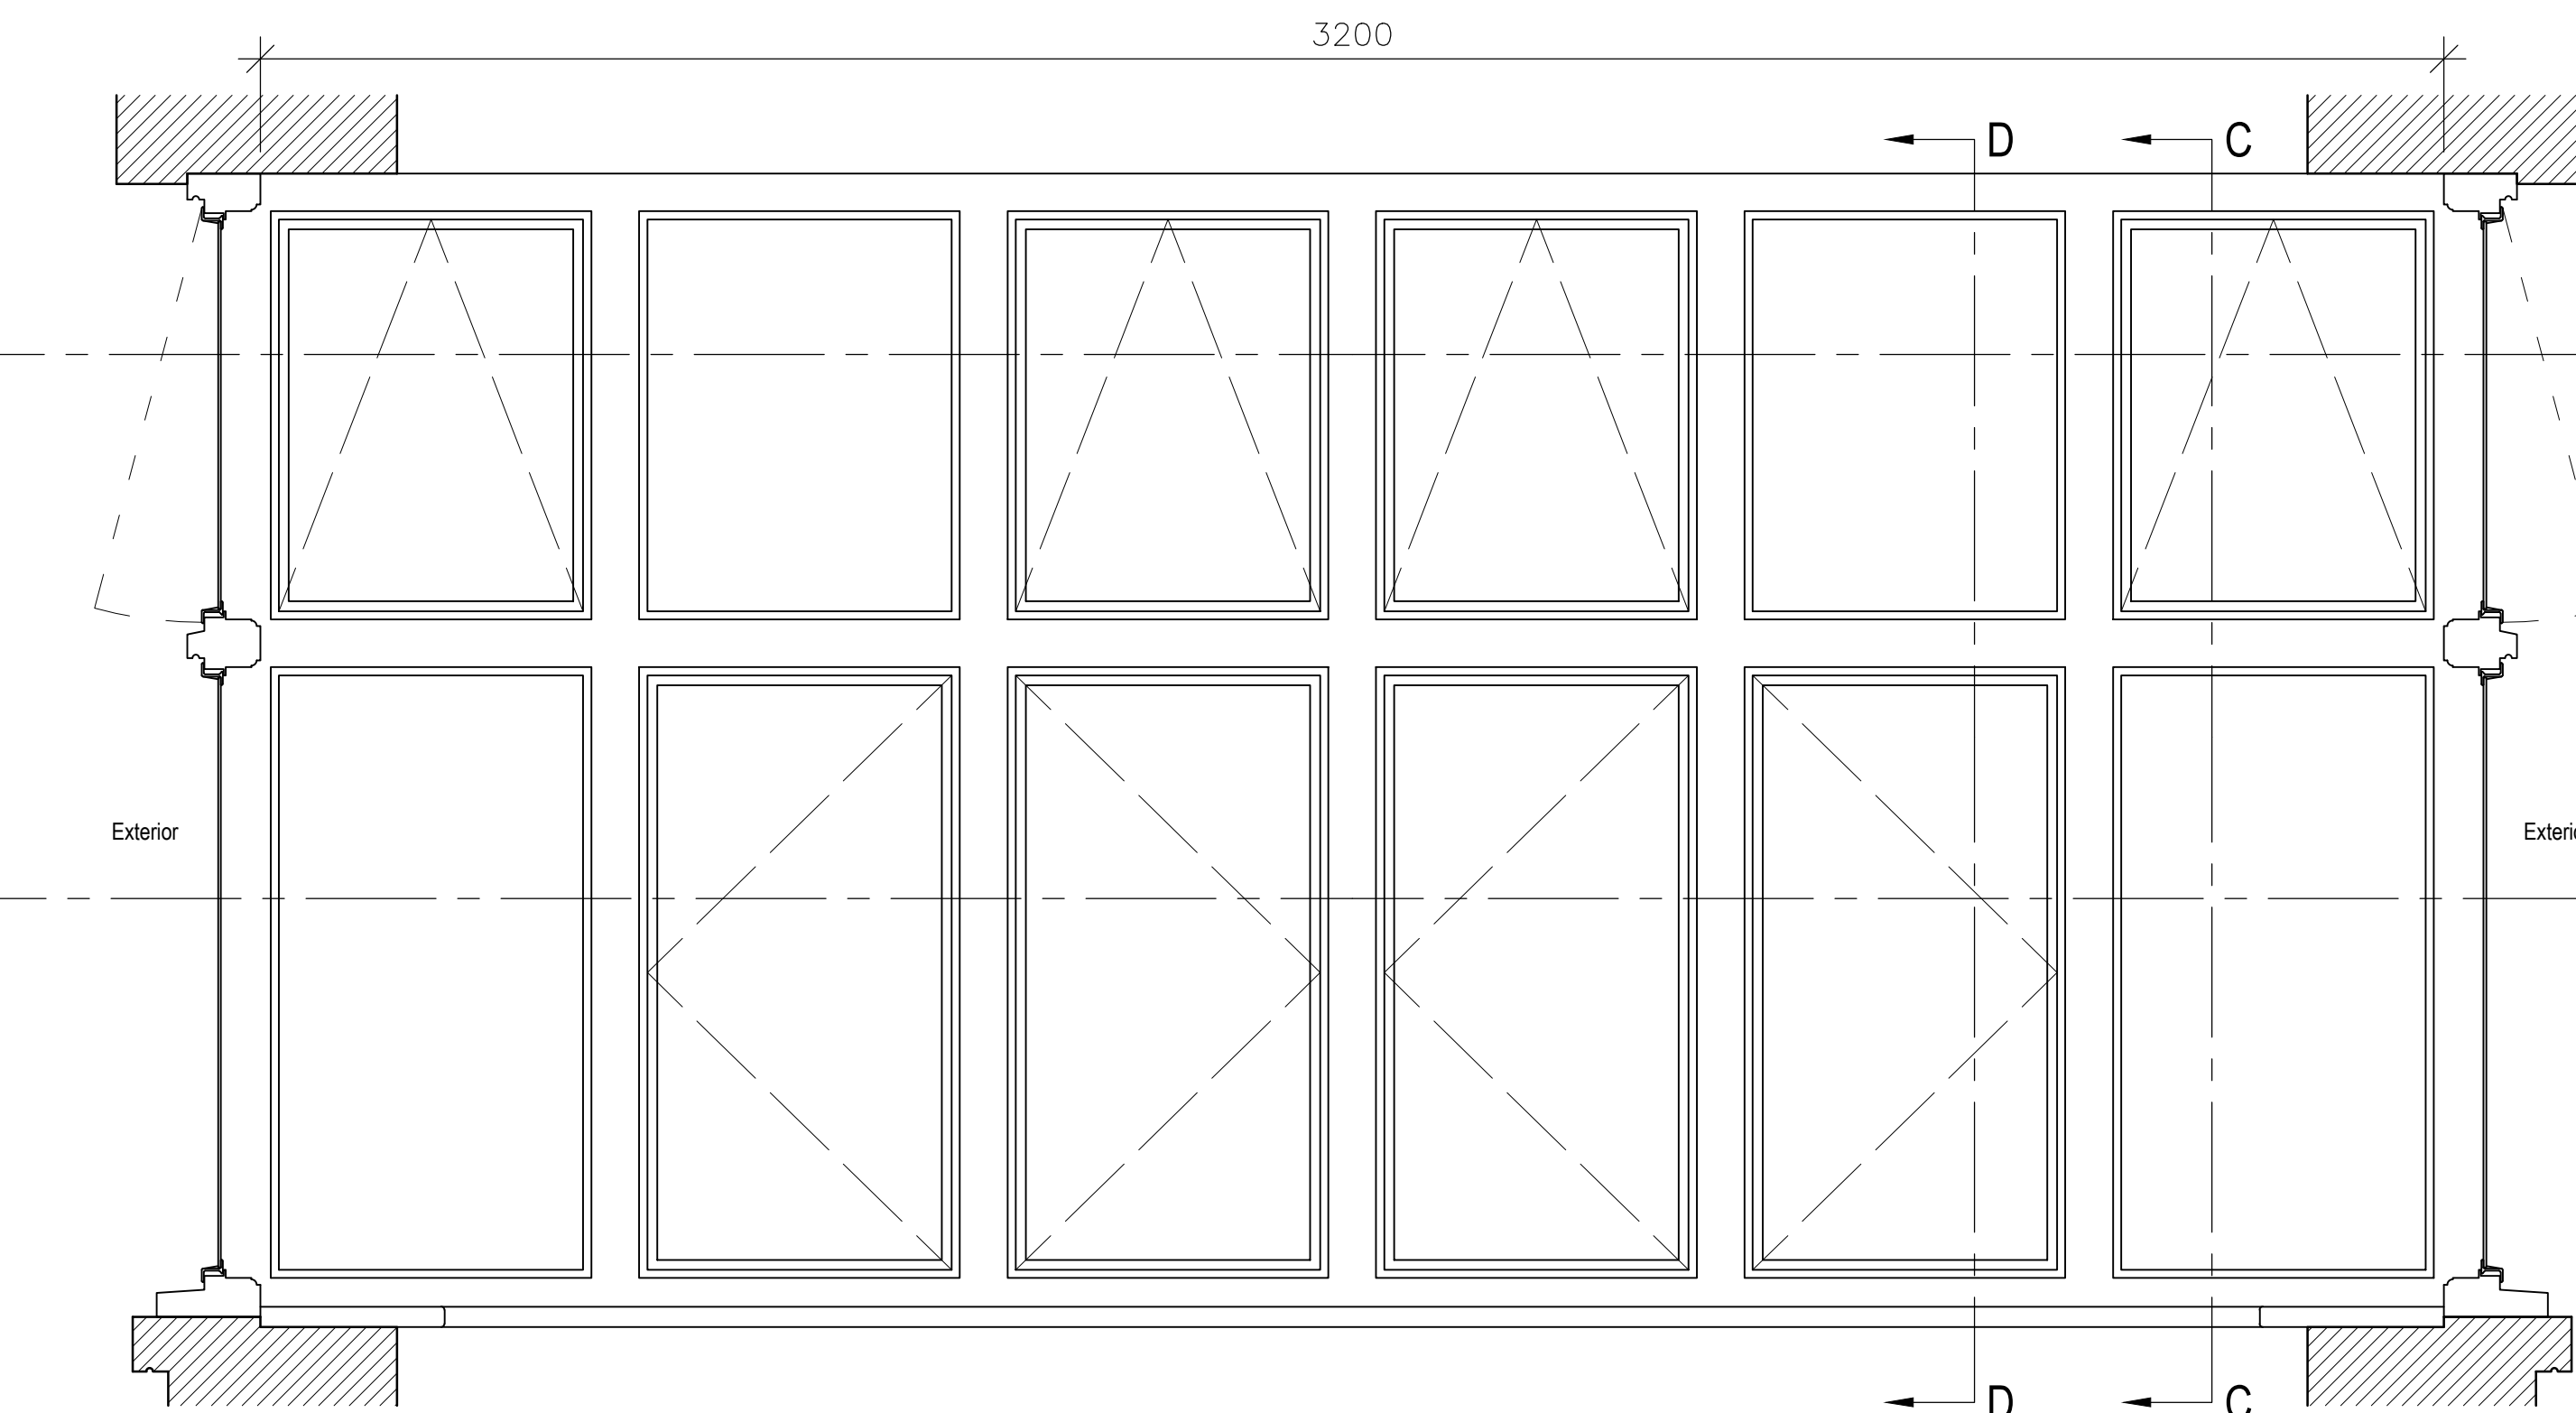

Internal Elevation E

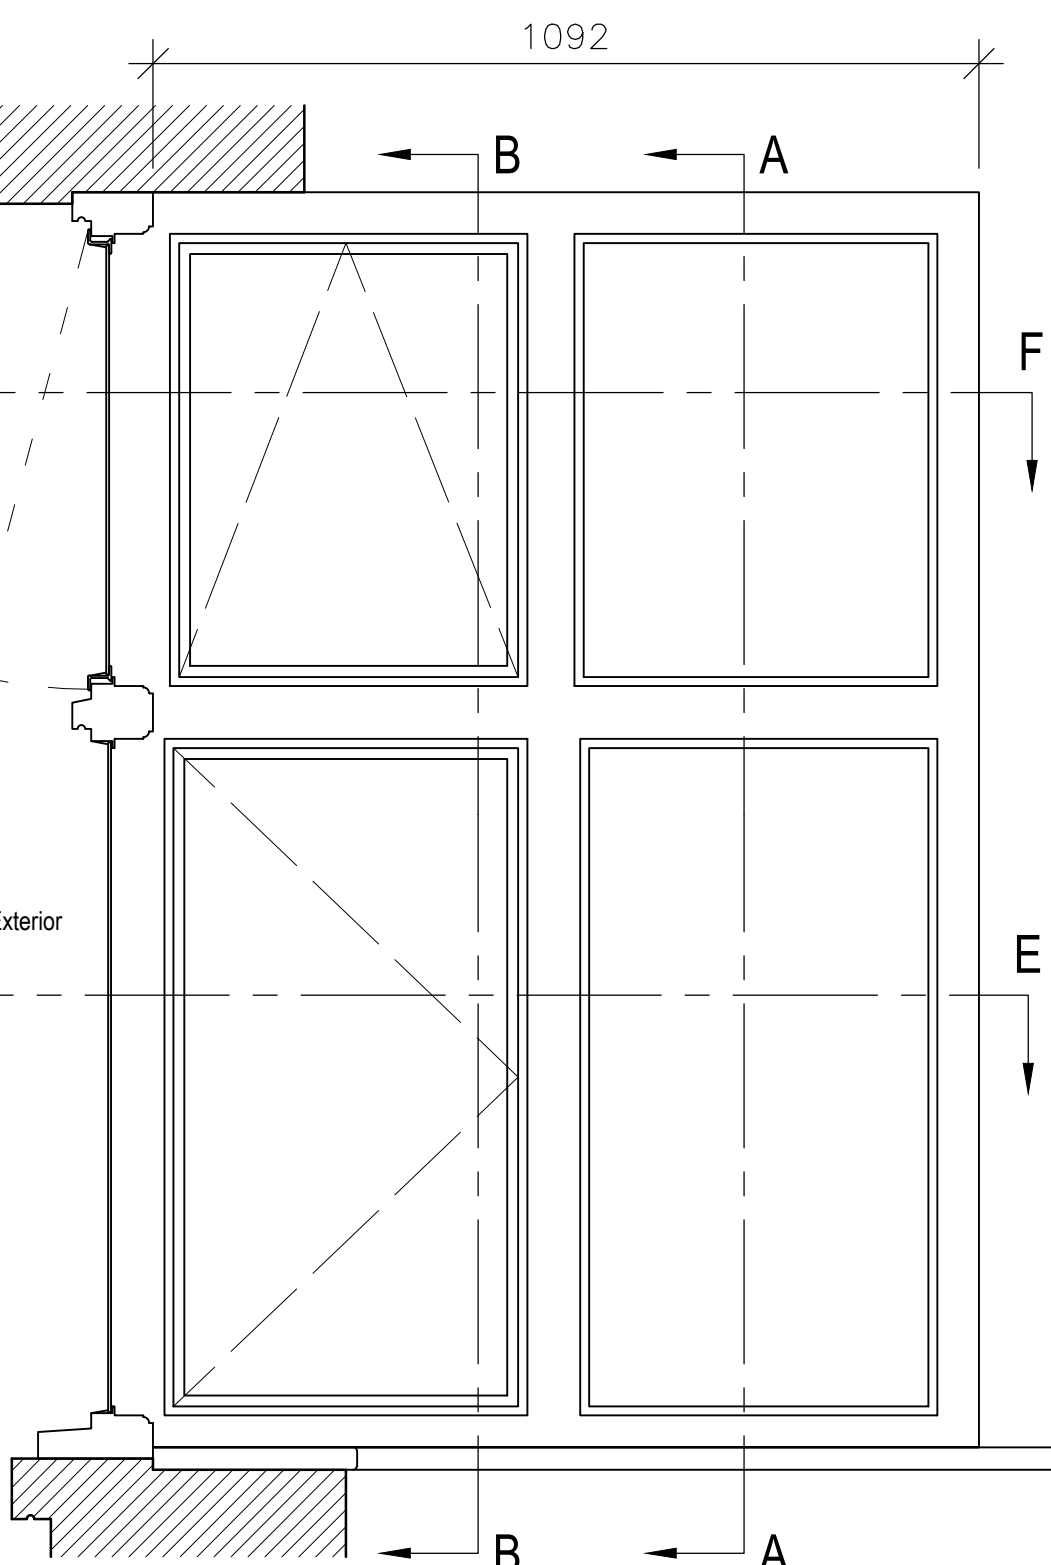

Internal Elevation F

Rev	Date	Description	Name

Pellings

Pellings LLP

Northside House Mount Pleasant Barnet EN4 9EB

t: 020 8441 8500 f: 020 8441 4616 e: barnet@pellings.co.uk

www.pellings.co.uk

Architecture & Planning

Building Surveying

Project Management

Cost Consultancy

GDM Co-ordination

CLIENT
LONDON BOROUGH OF CAMDEN

PROJECT
415 FINCHLEY ROAD
LONDON
NW3 6HJ

TITLE
Existing Typical Window Details
Type W6 - Sheet 1 of 2
415B Lounge Bay - Elevations

DATE	10/01/19	SCALE	1:10	@A1	DRAWN	MV
------	----------	-------	------	-----	-------	----

DRAWING No.

510|061|205