




Section C-C

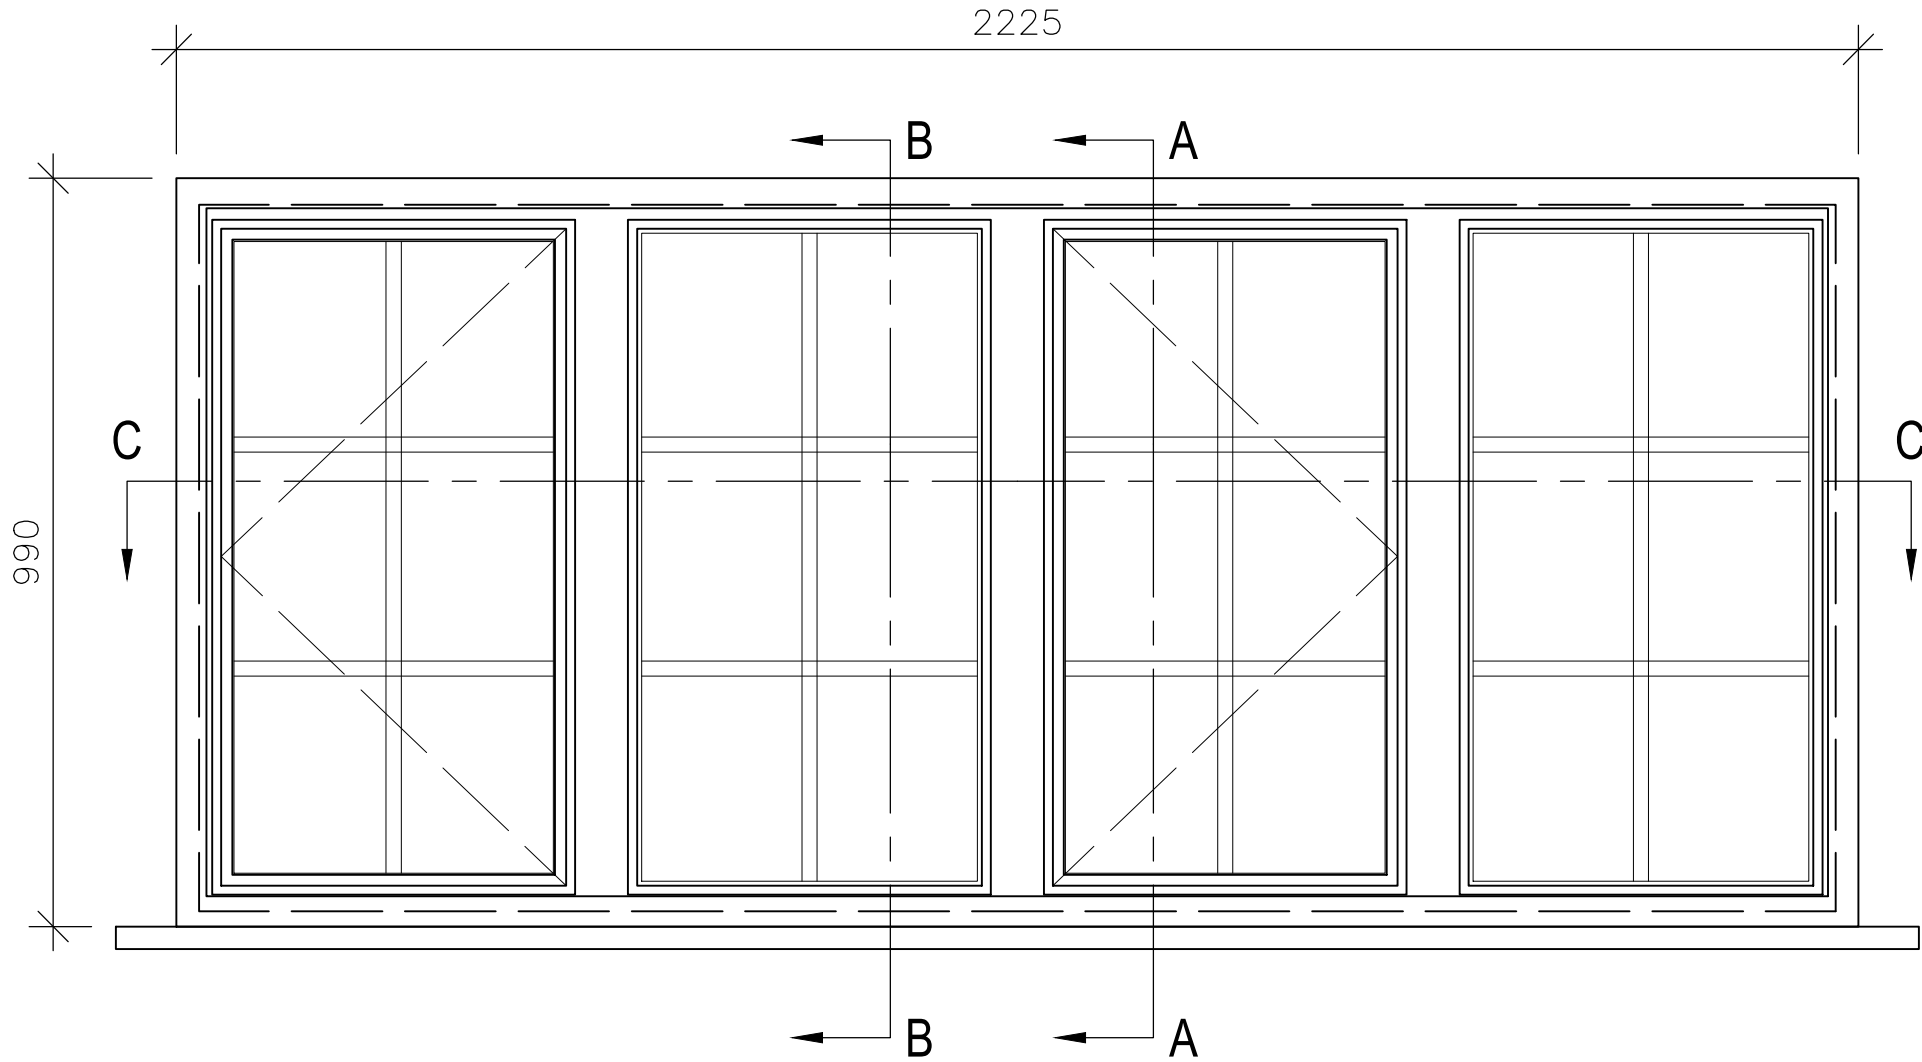


Internal Elevation

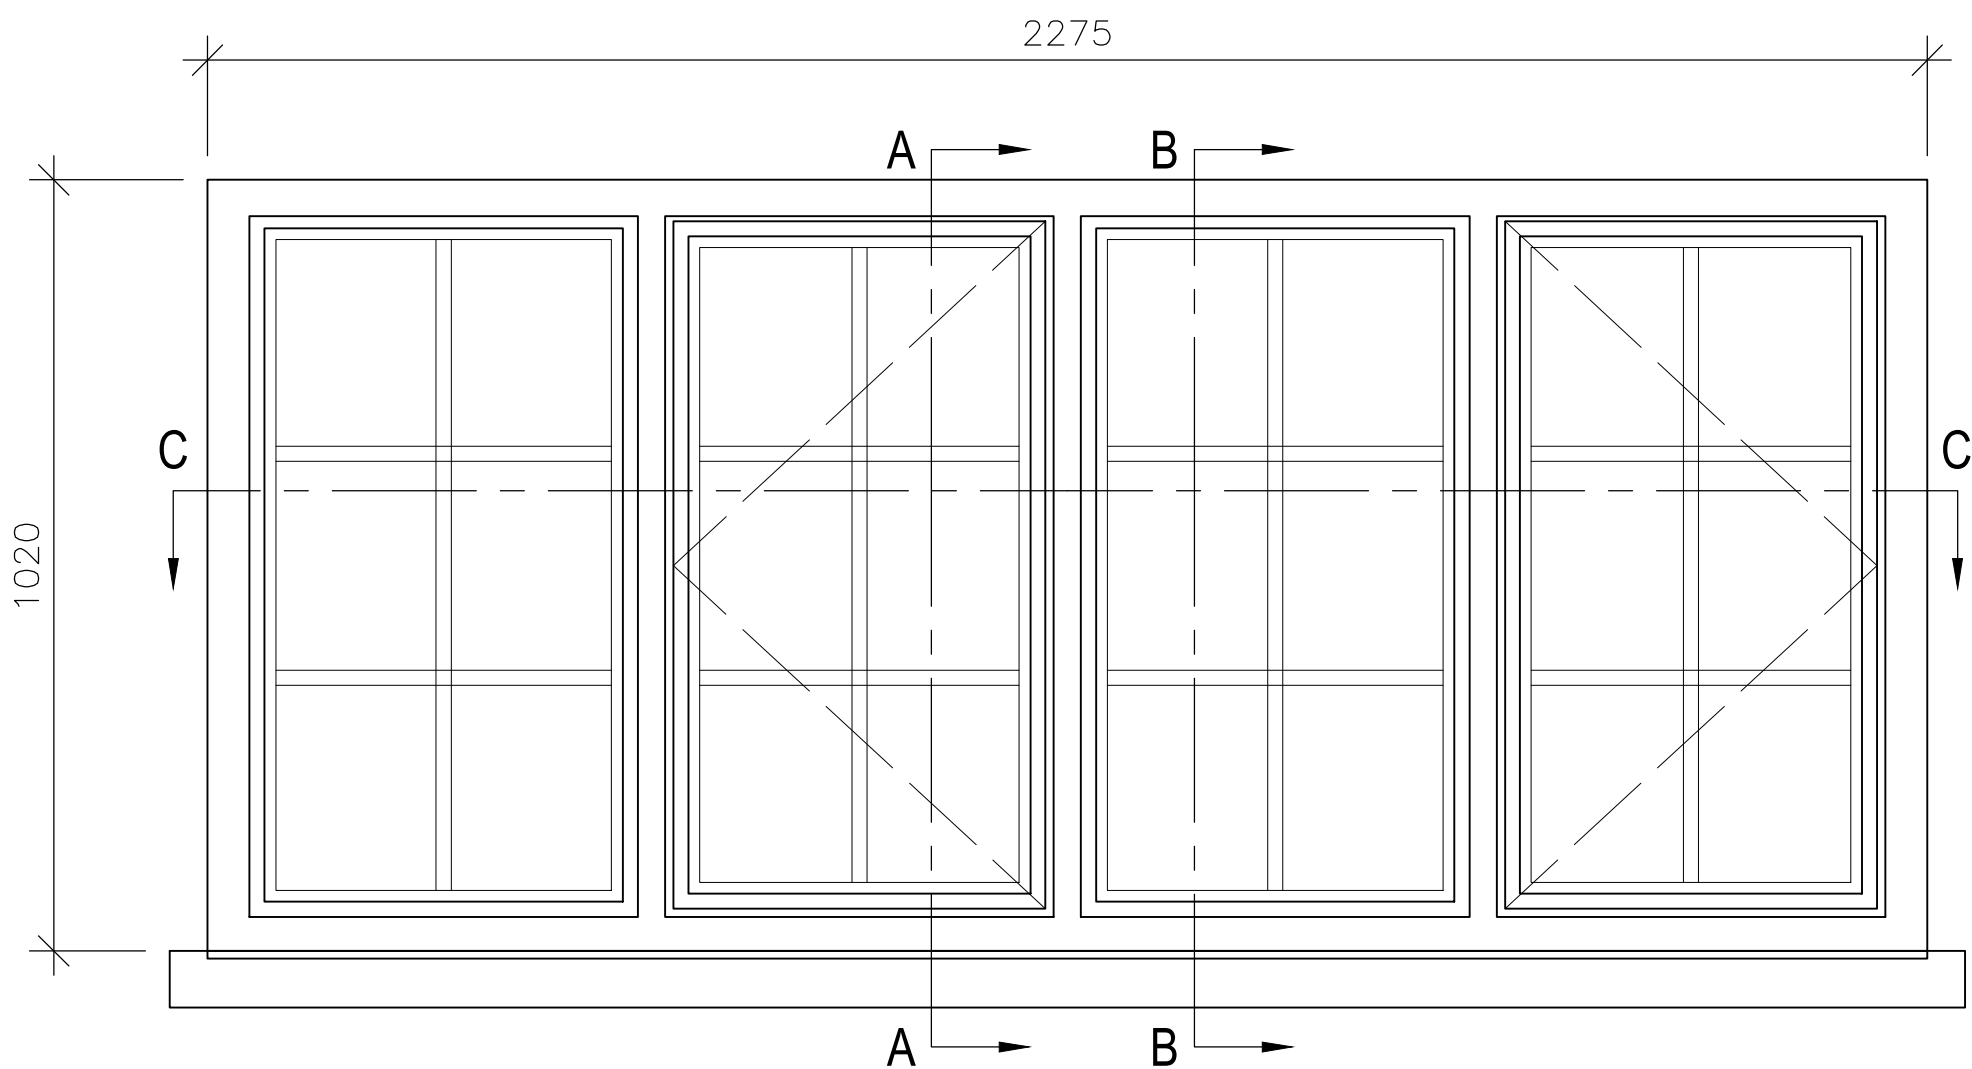

External Elevation

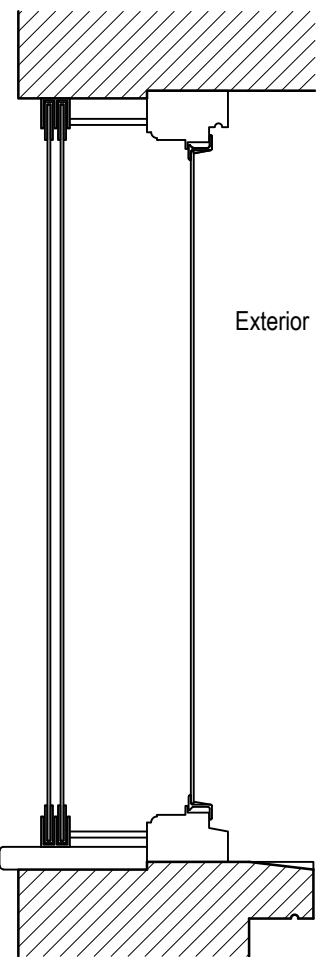

Section A-A

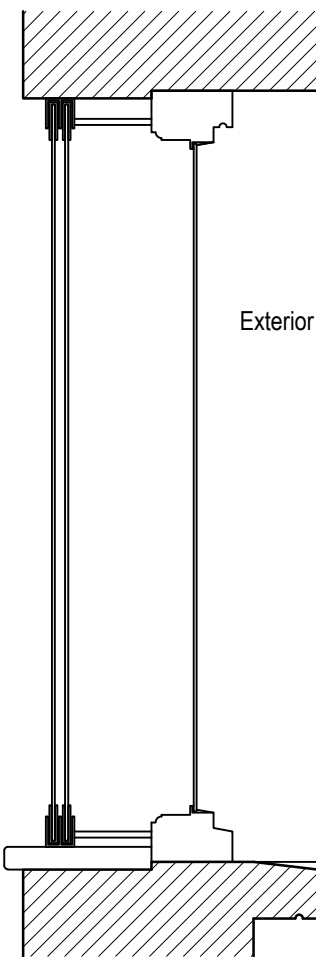

Section B-B

NOTES:

Report all discrepancies, errors and omissions  
Do not scale from this drawing.  
Verify all dimensions on site before commencing any work or  
preparing shop drawings.  
All materials, components and workmanship are to comply with  
all the relevant British Standards, Codes of Practice, and  
appropriate manufacturers recommendations that from time to  
time shall apply.  
For all specialist work, see relevant drawings.

This drawing and design are copyright of PELLINGS LLP

PRELIMINARY

Rev	Date	Description	Name
-	-	-	-

Pellings

Pellings LLP  
Northside House Mount Pleasant Barnet EN4 9EB  
T:020 8441 8500 F:020 8441 4516 • barnet@pellings.co.uk  
www.pellings.co.uk

Architecture & Planning ■ Building Surveying ■ Project Management ■  
Cost Consultancy ■ CDM Co-ordination

PROJECT  
LONDON BOROUGH OF CAMDEN  
TITLE  
Existing Typical Window Details  
Type W15  
415A Bedroom 1 (Rear)

PROJECT  
415 FINCHLEY ROAD, LONDON NW3 6HJ  
DATE  
10/01/2019  
SCALE  
1:10  
@A2  
DRAWN  
MV  
CHK  
510|061|215