




Section B-B

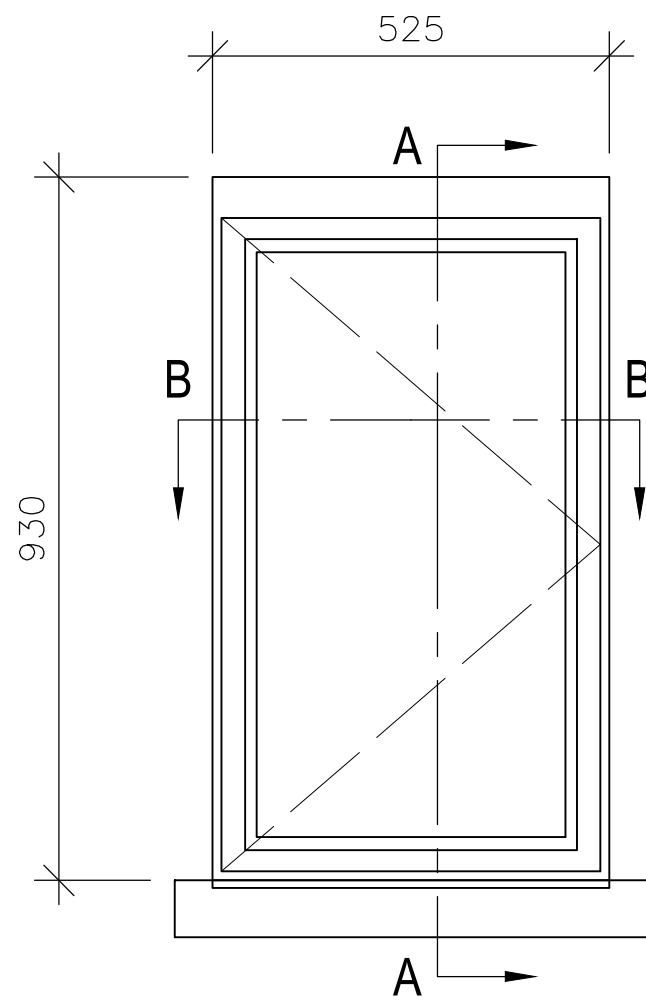

External Elevation

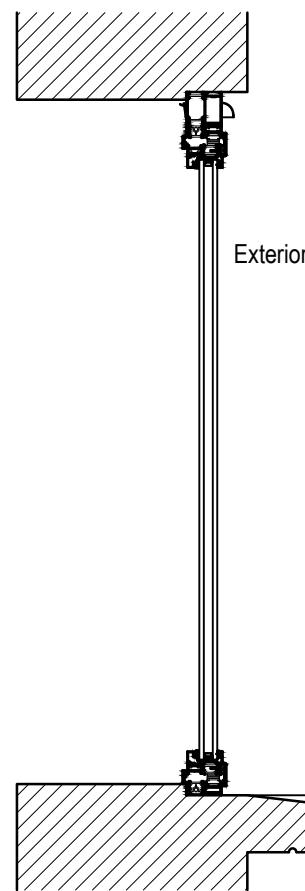

Section A-A

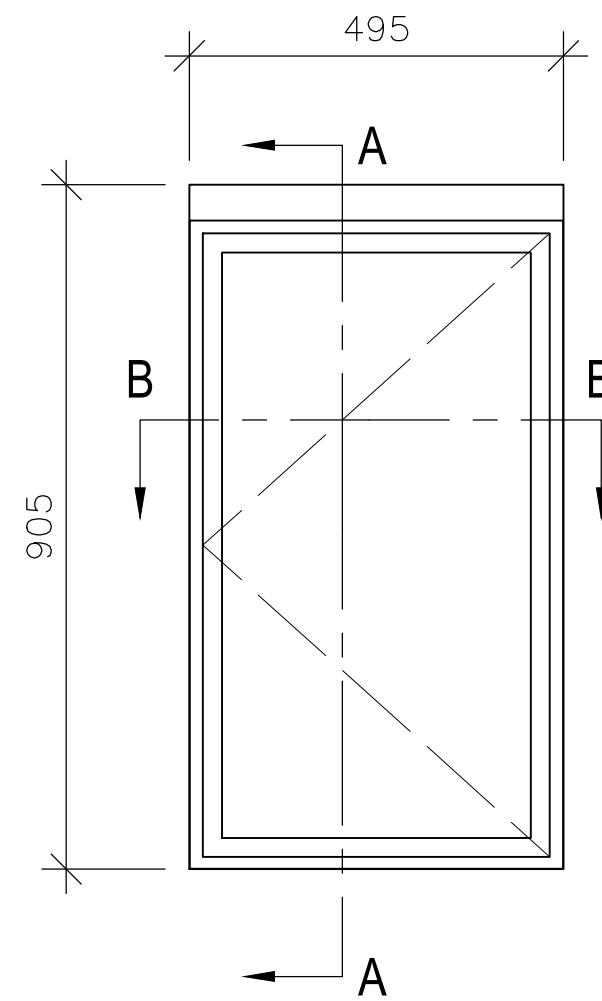

Internal Elevation

NOTES:

Report all discrepancies, errors and omissions  
 Do not scale from this drawing.  
 Verify all dimensions on site before commencing any work or preparing shop drawings.  
 All materials, components and workmanship are to comply with all the relevant British Standards, Codes of Practice, and appropriate manufacturers recommendations that from time to time shall apply.  
 For all specialist work, see relevant drawings.

This drawing and design are copyright of PELLINGS LLP

**PRELIMINARY**

Rev	Date	Description	Name
-	-	-	-



Pellings LLP  
 Northside House Mount Pleasant Barnet EN4 9EB  
 t 020 8441 8500 f 020 8441 4616 e barnet@pellings.co.uk  
 www.pellings.co.uk

Architecture & Planning ■ Building Surveying ■ Project Management ■  
 Cost Consultancy ■ CDM Co-ordination

CLIENT LONDON BOROUGH OF CAMDEN		PROJECT 415 FINCHLEY ROAD, LONDON NW3 6HJ			
DATE 21/02/19	SCALE 1:10	@A3	DRAWN MV	CHK	
DRAWING No 510 061 302					