




**N.B. Elevations shown flattened for clarity.**

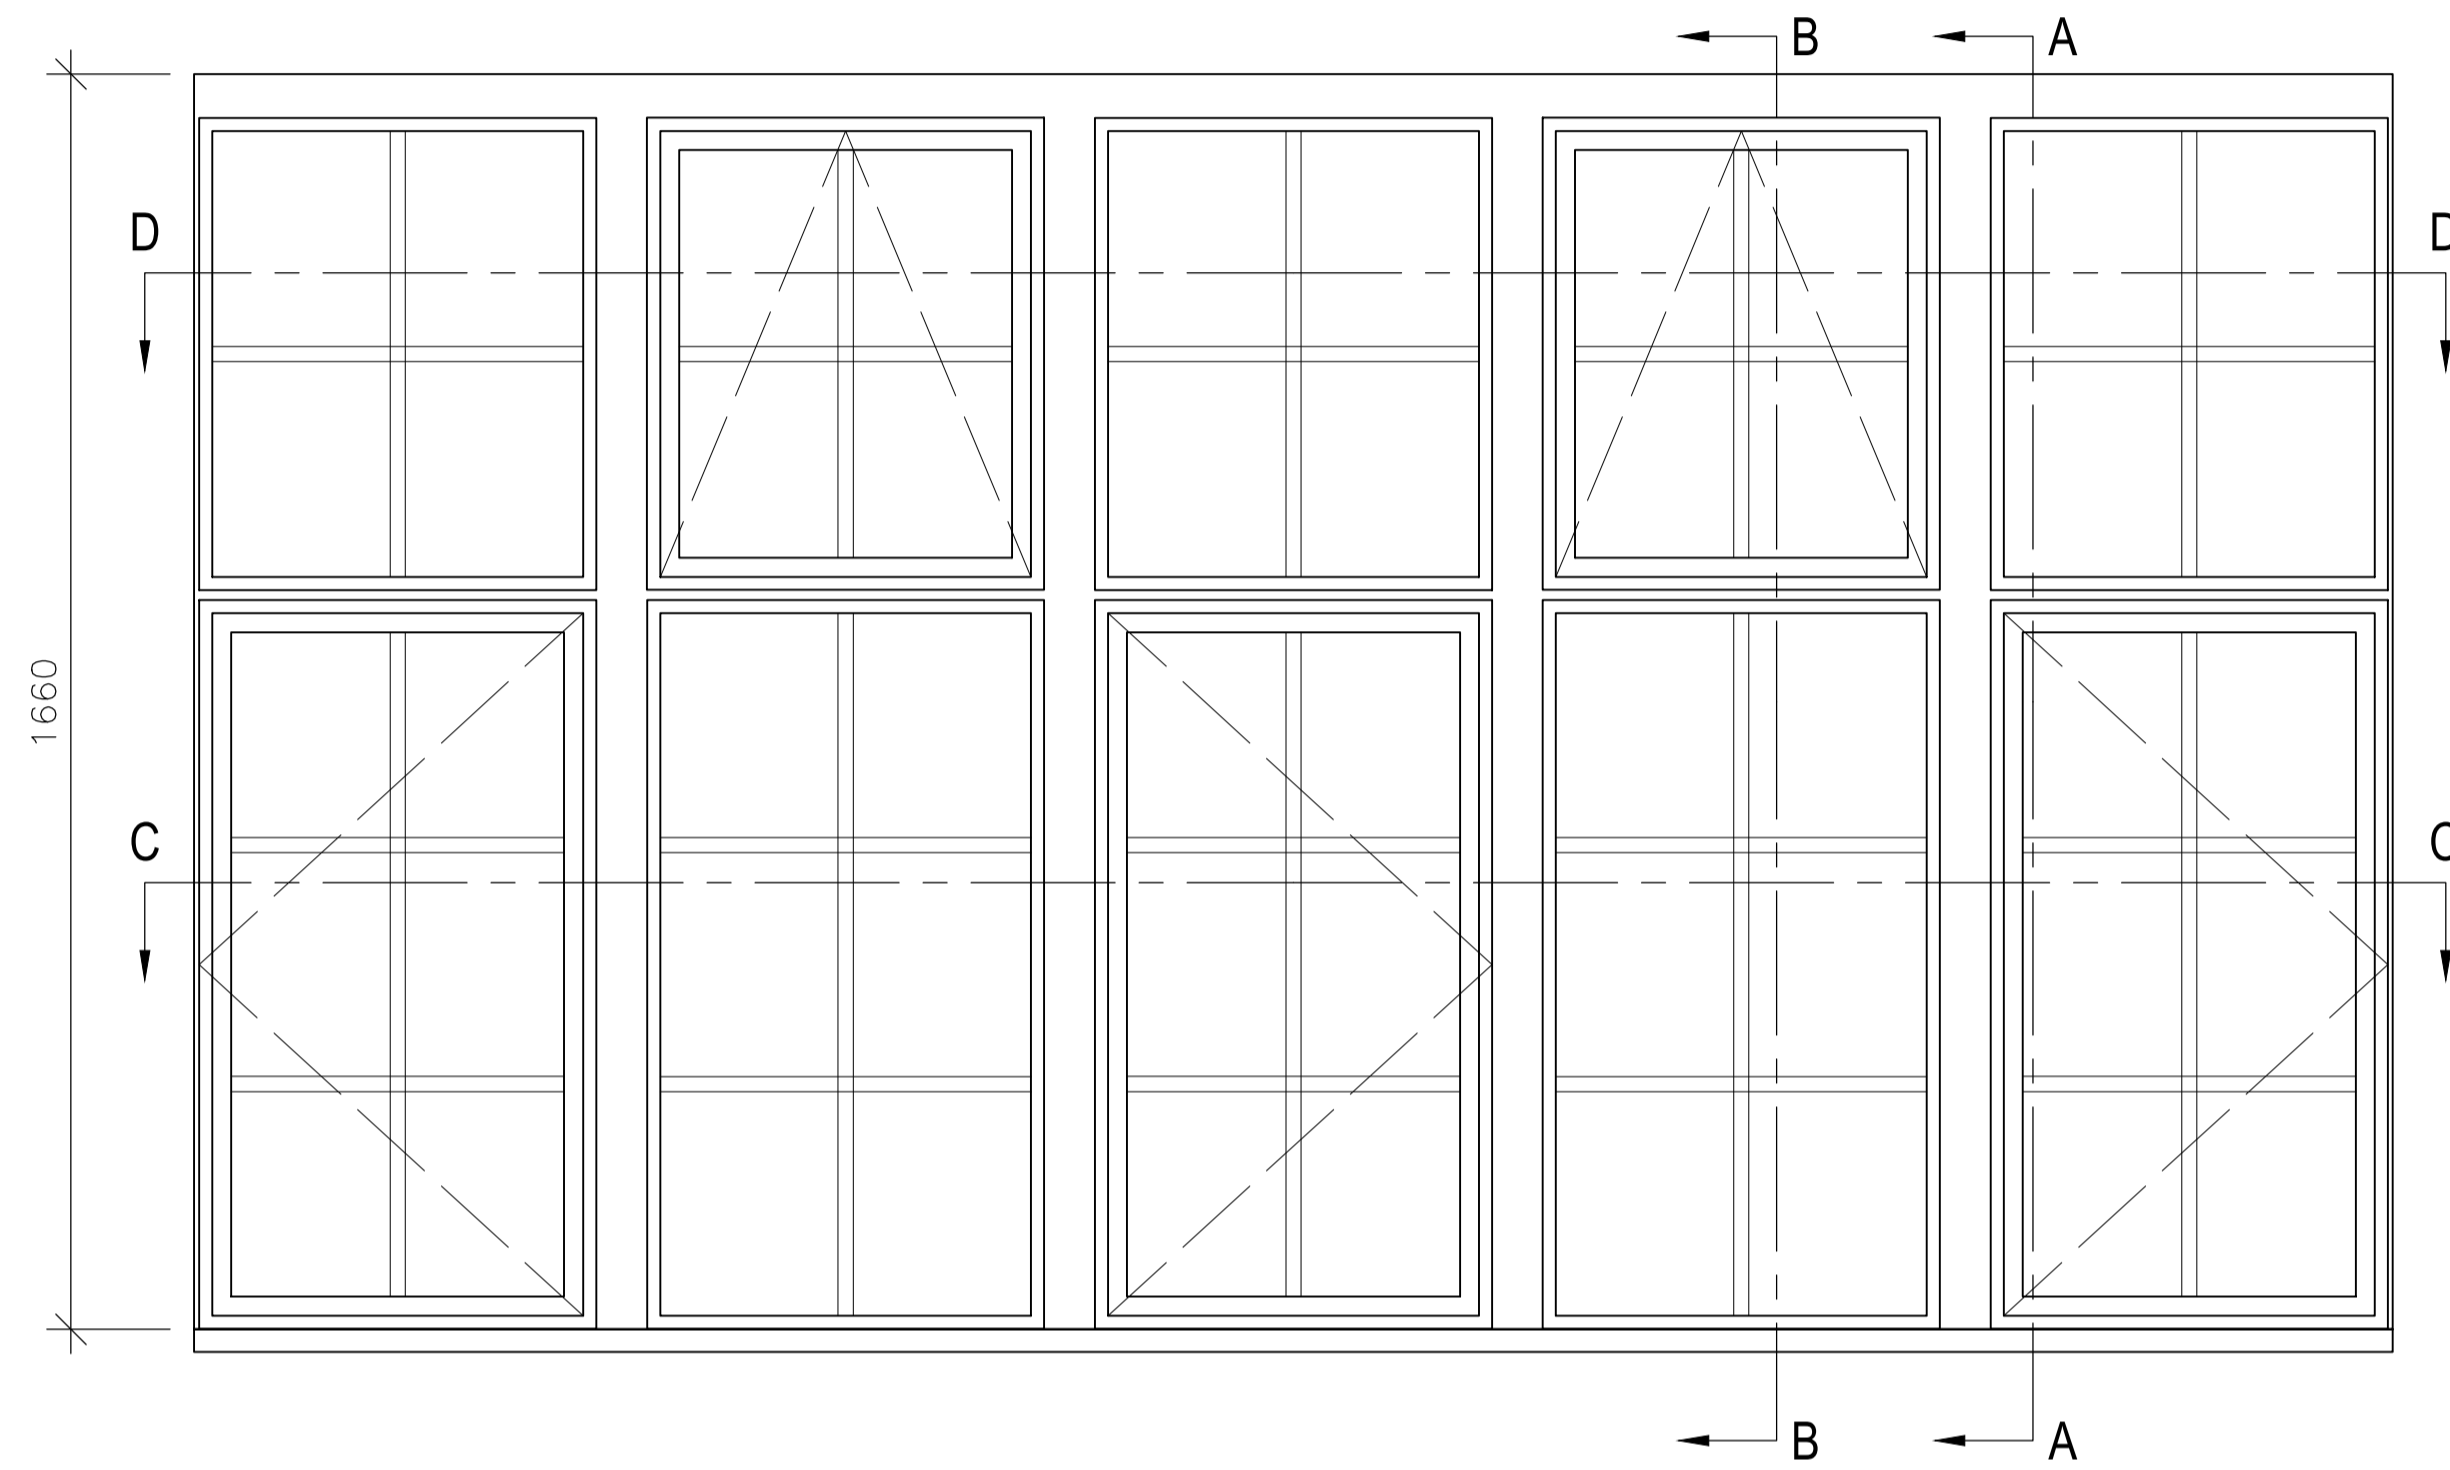


Internal Elevation

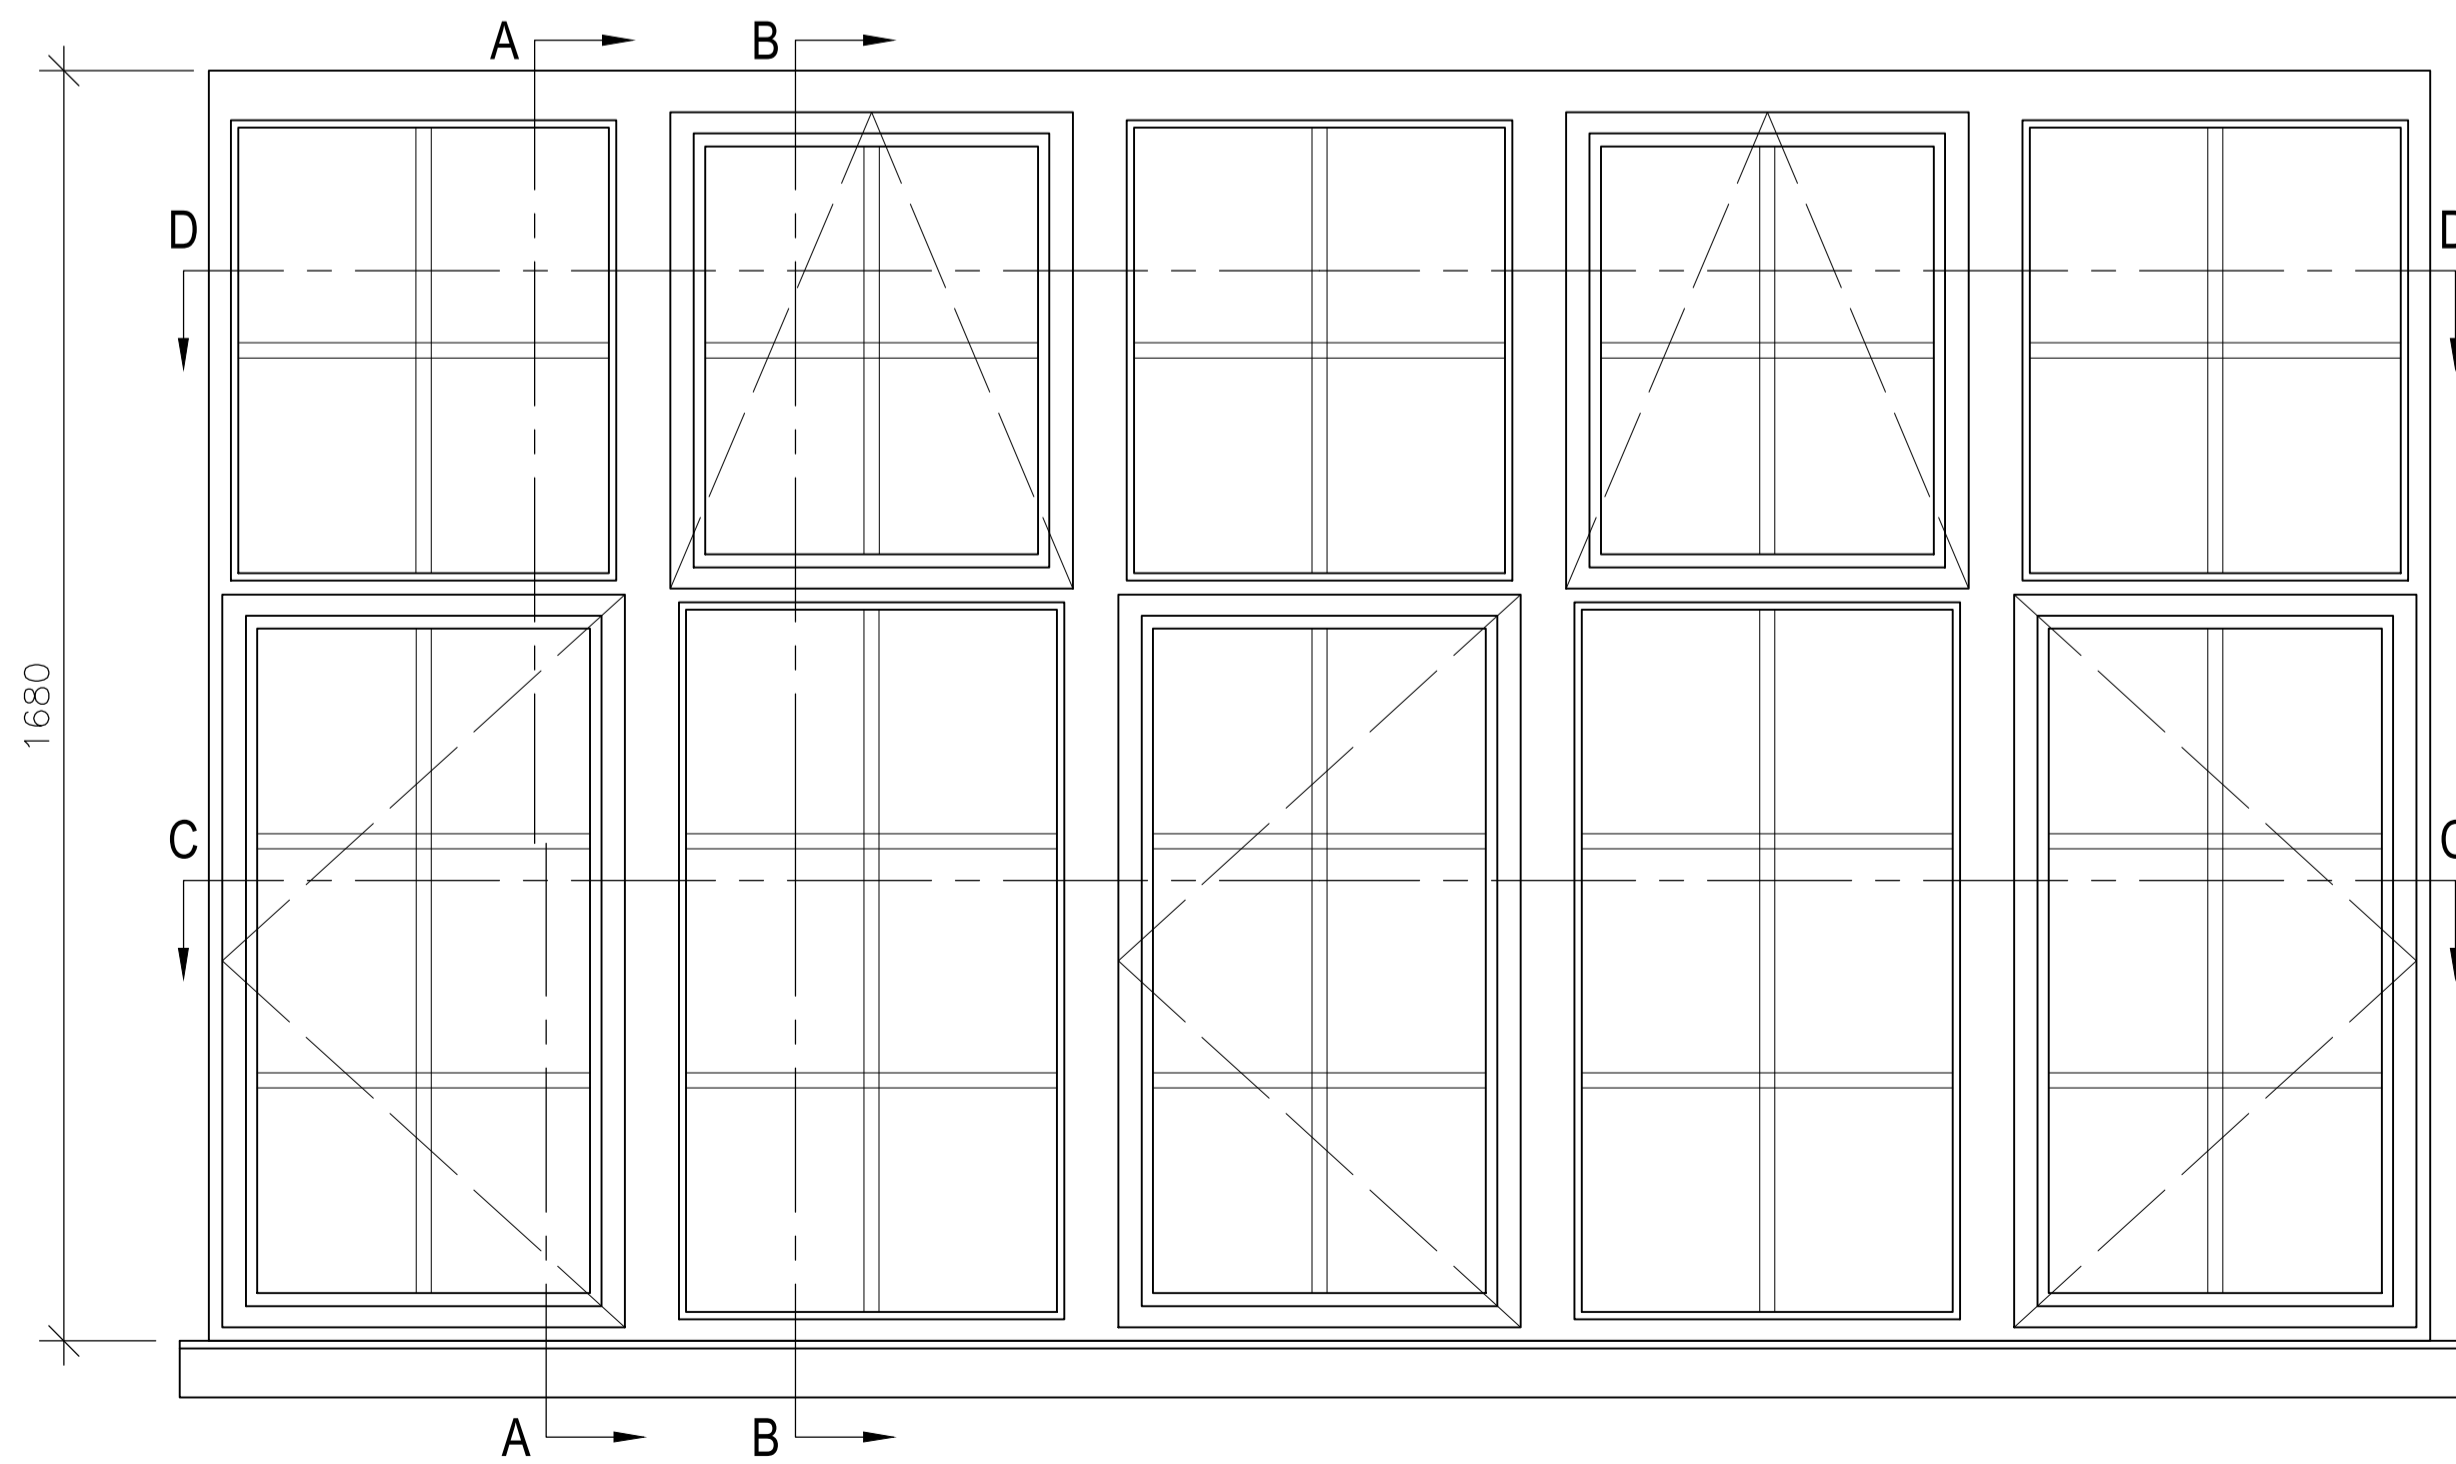


External Elevation

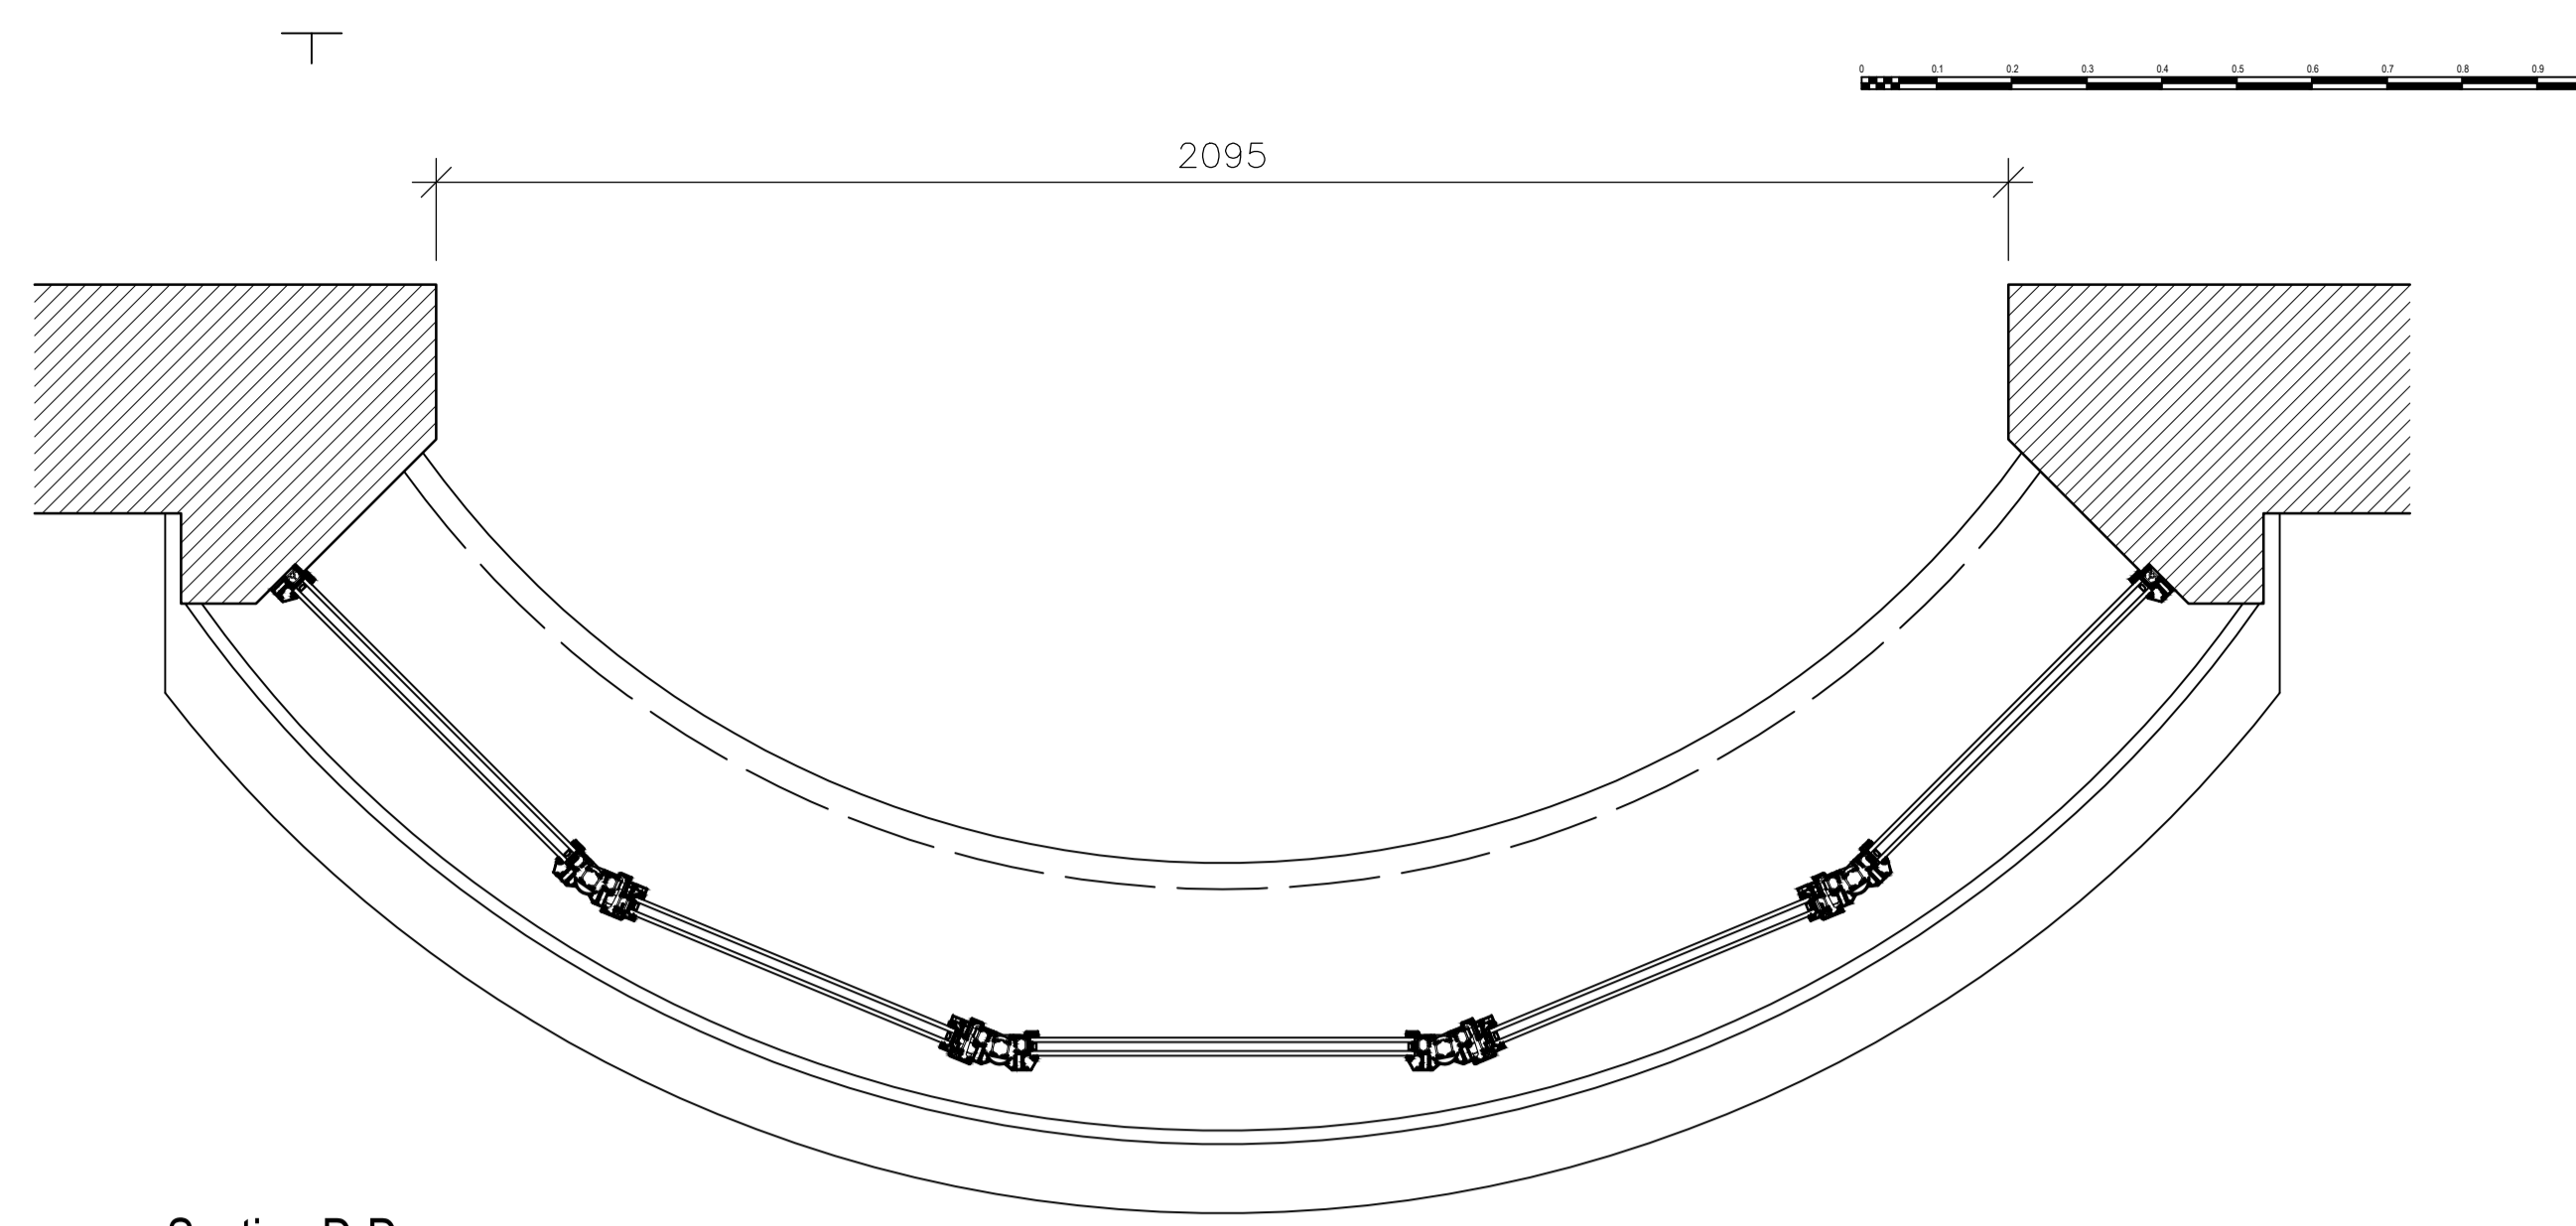

Section D-D

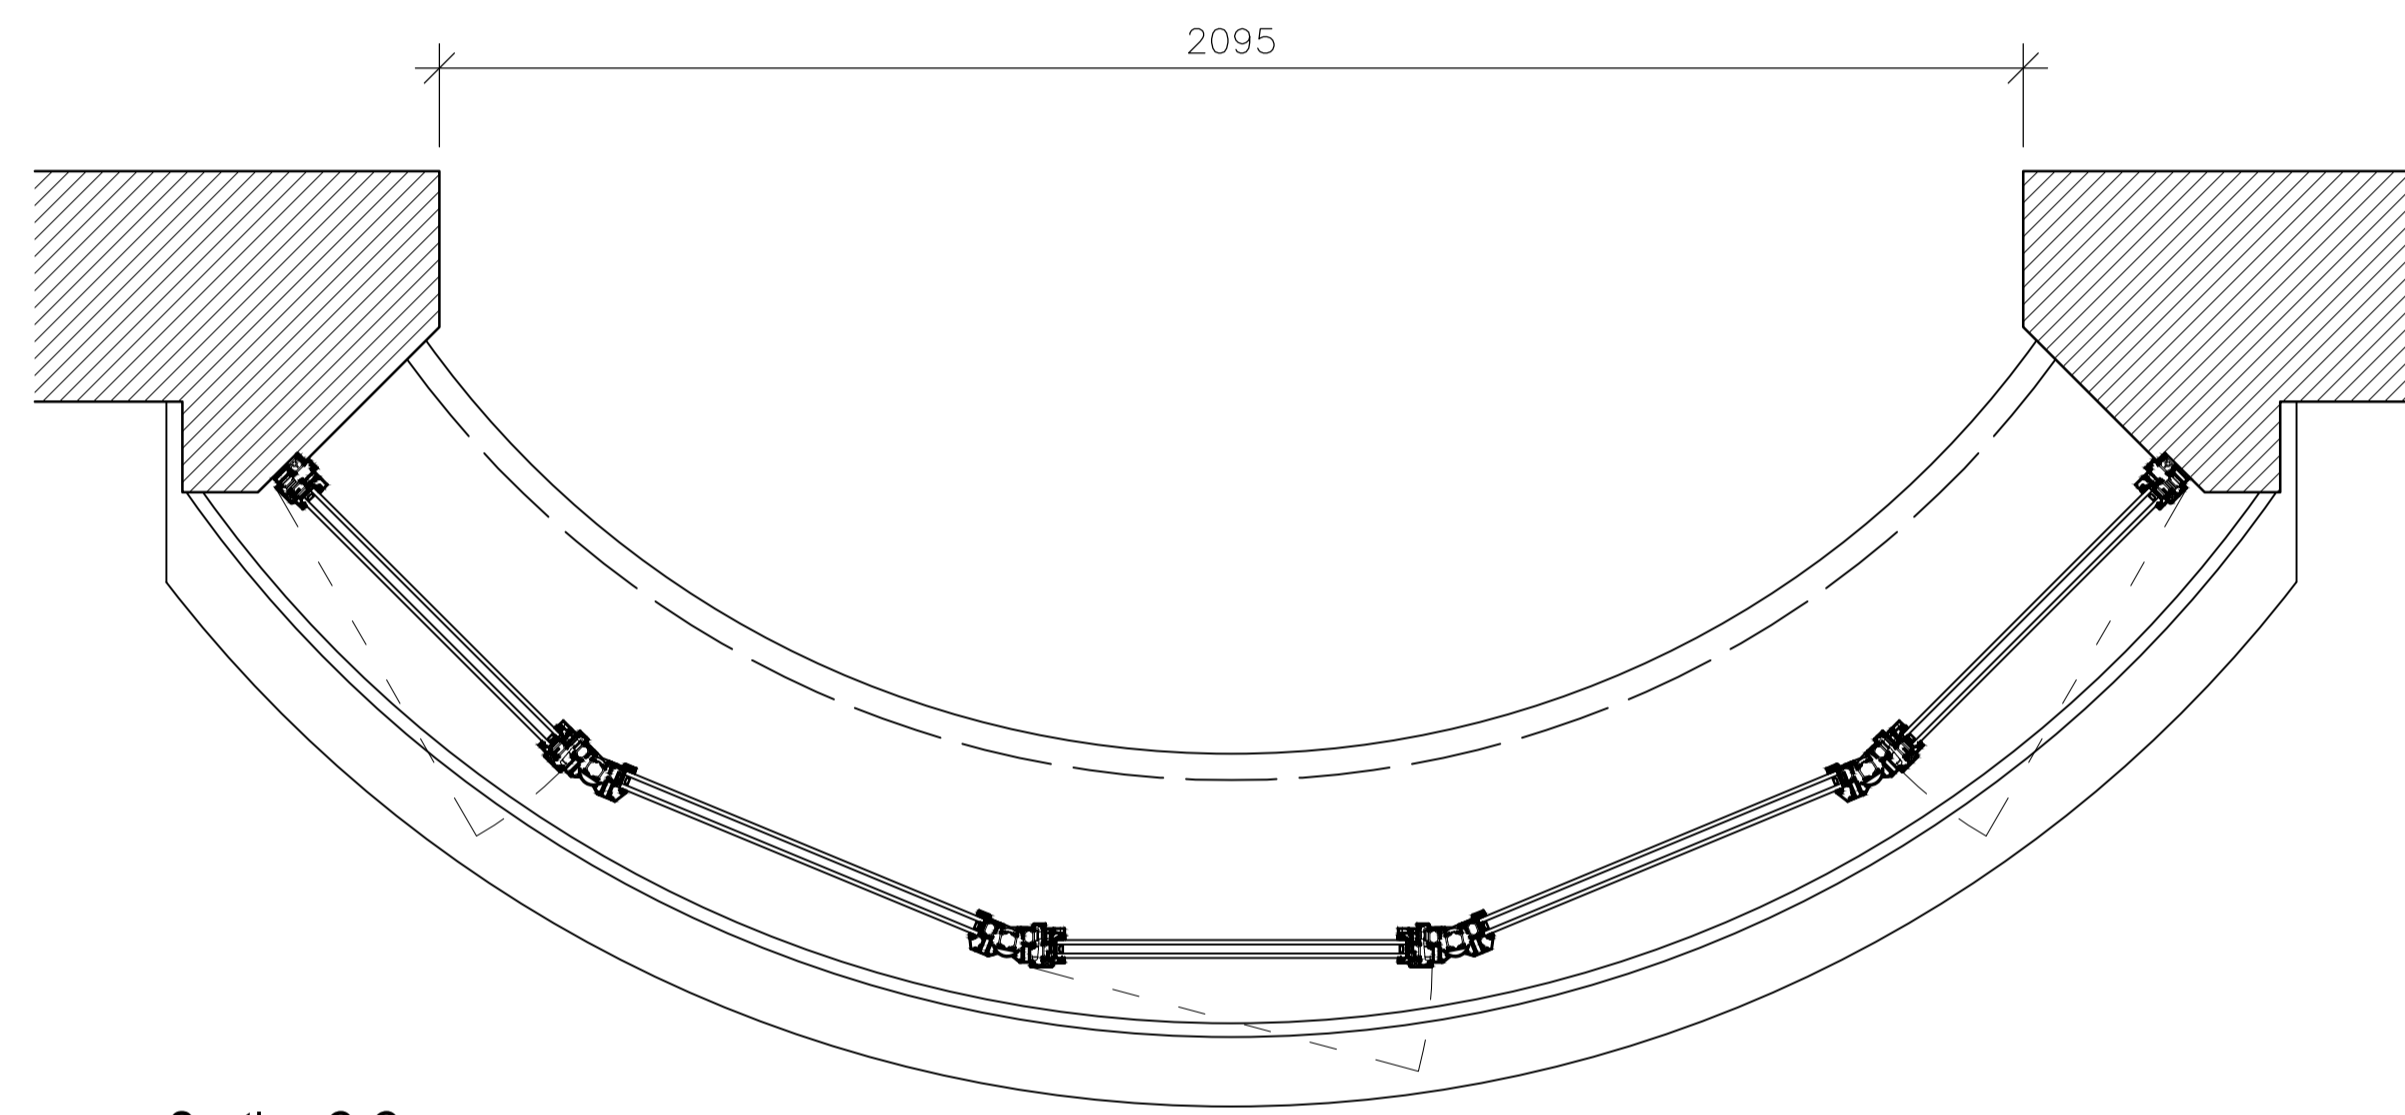

Section C-C

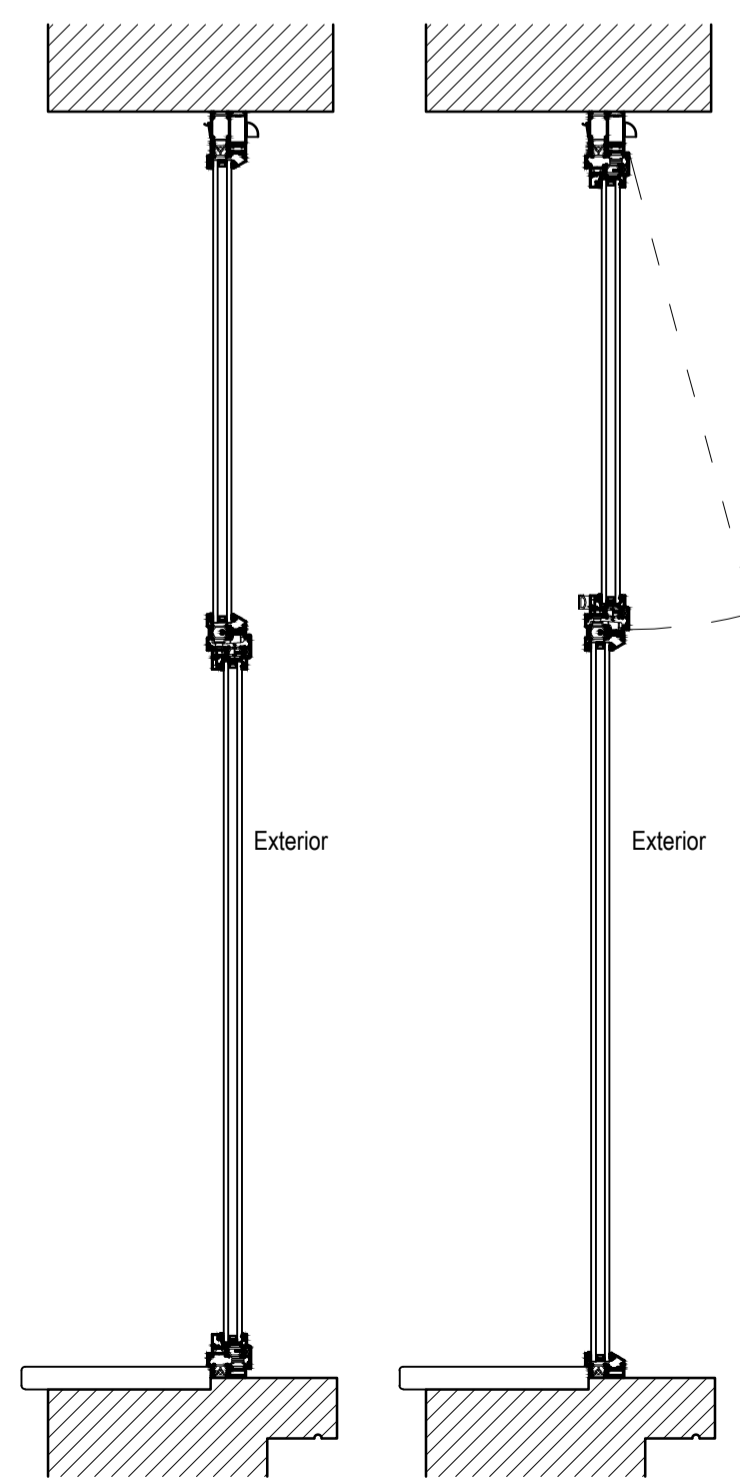

Section A-A

Section B-B

NOTES:  
Report all discrepancies, errors and omissions.  
Do not scale from this drawing.  
Verify all dimensions on site before commencing any work or preparing shop drawings.  
All materials, components and workmanship are to comply with all the relevant British Standards, Codes of Practice, and appropriate manufacturers recommendations that from time to time shall apply.  
For all specialist work, see relevant drawings.  
This drawing and design are copyright of PELLINGS LLP

Rev	Date	Description	Name

**Pellings**

Pellings LLP  
Northfields House Mount Pleasant Barnet EN4 8EB  
t: 020 8441 8500 f: 020 8441 4616 e: barnet@pellings.co.uk  
www.pellings.co.uk  
Architecture & Planning ■ Building Surveying ■ Project Management ■  
Cost Consultancy ■ CDM Co-ordination

CLIENT  
**LONDON BOROUGH OF CAMDEN**

PROJECT  
**415 FINCHLEY ROAD  
LONDON  
NW3 6HJ**

TITLE  
**Proposed Typical Window Details  
Type W8  
415B Kitchen Bay**

DATE 21/02/19 SCALE 1:10 @A1 DRAWN MV

DRAWING No.

**510|061|308**