




Section D-D

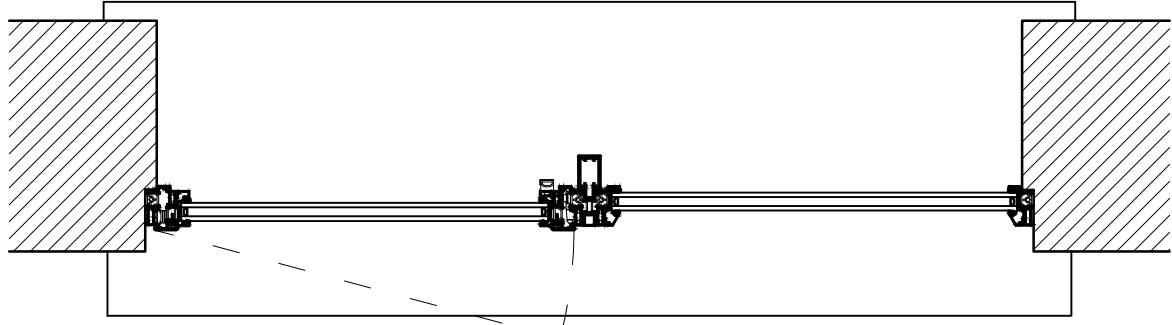


Section C-C

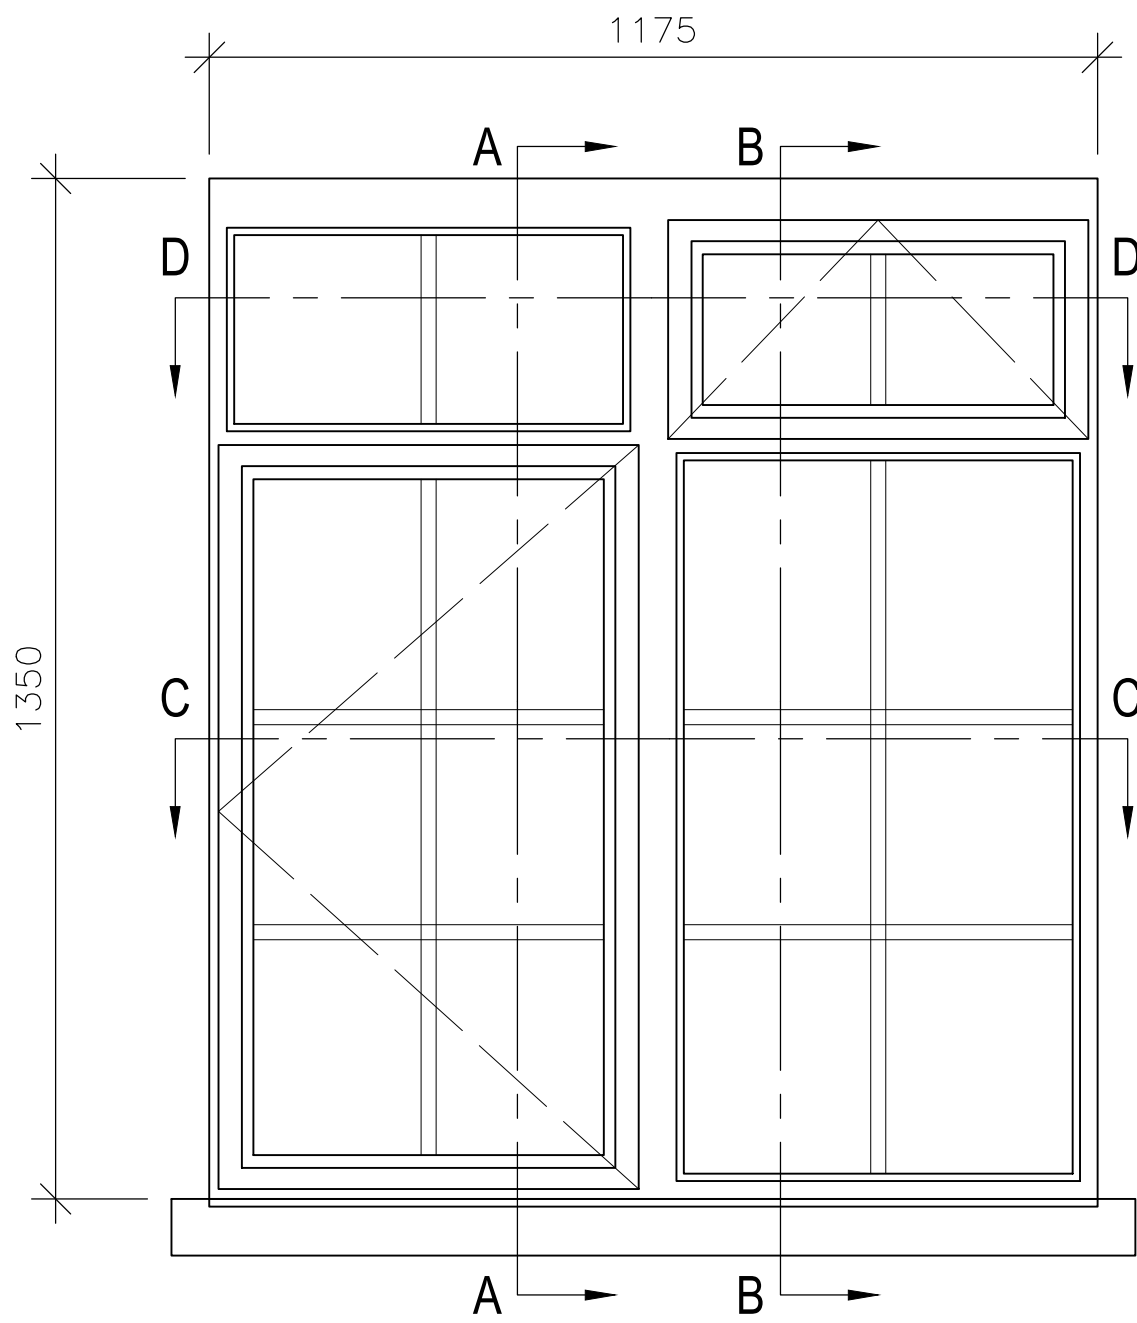


External Elevation

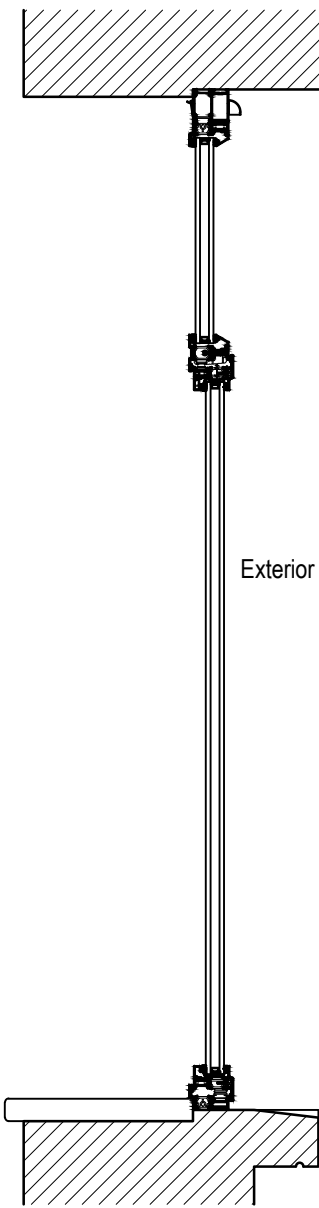

Section A-A

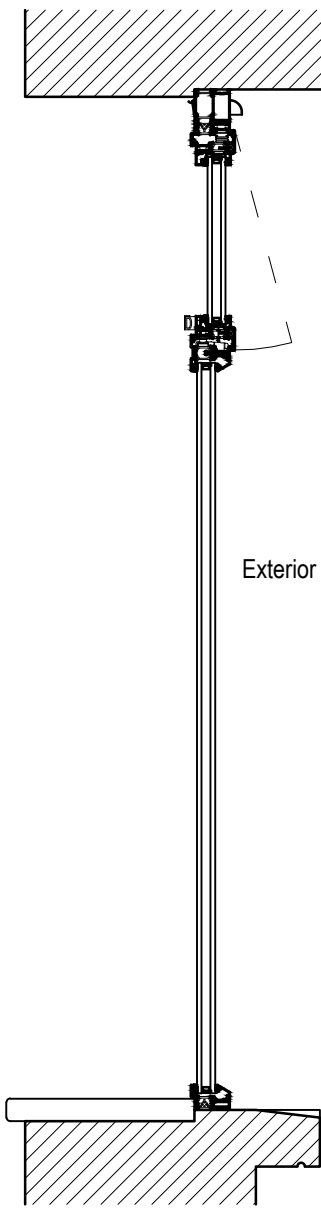

Section B-B

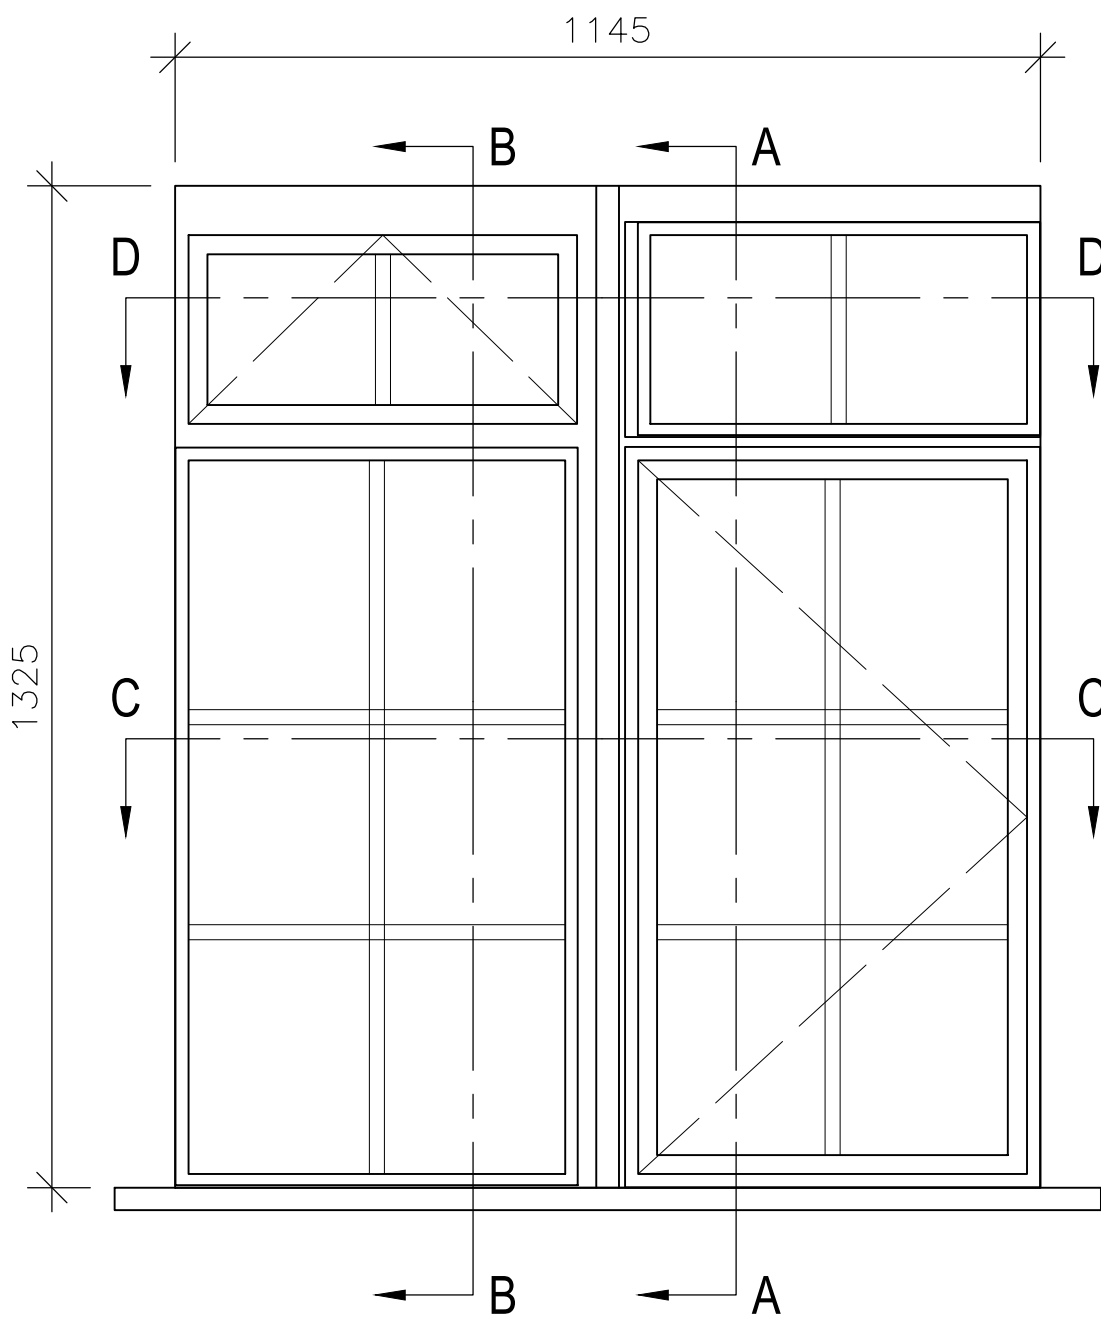

Internal Elevation

NOTES:  
Report all discrepancies, errors and omissions  
Do not scale from this drawing.  
Verify all dimensions on site before commencing any work or  
preparing shop drawings.  
All materials, components and workmanship are to comply with  
all the relevant British Standards, Codes of Practice, and  
appropriate manufacturers recommendations that from time to  
time shall apply.  
For all specialist work, see relevant drawings.  
This drawing and design are copyright of PELLINGS LLP

PRELIMINARY

Rev	Date	Description	Name	Pellings				Pellings LLP Northside House Mount Pleasant Barnet EN4 9EB T 020 8441 8500 F 020 8441 4516 e barnet@pellings.co.uk www.pellings.co.uk				Architecture & Planning ■ Building Surveying ■ Project Management ■ Cost Consultancy ■ CDM Co-ordination			
								PROJECT LONDON BOROUGH OF CAMDEN				415 FINCHLEY ROAD, LONDON NW3 6HJ			
								DATE 21/02/19		SCALE 1:10		DRAWN MV		CHK	
								DRAWING NO. Type W11 415A Bathroom				510 061 311			