




Section C-C

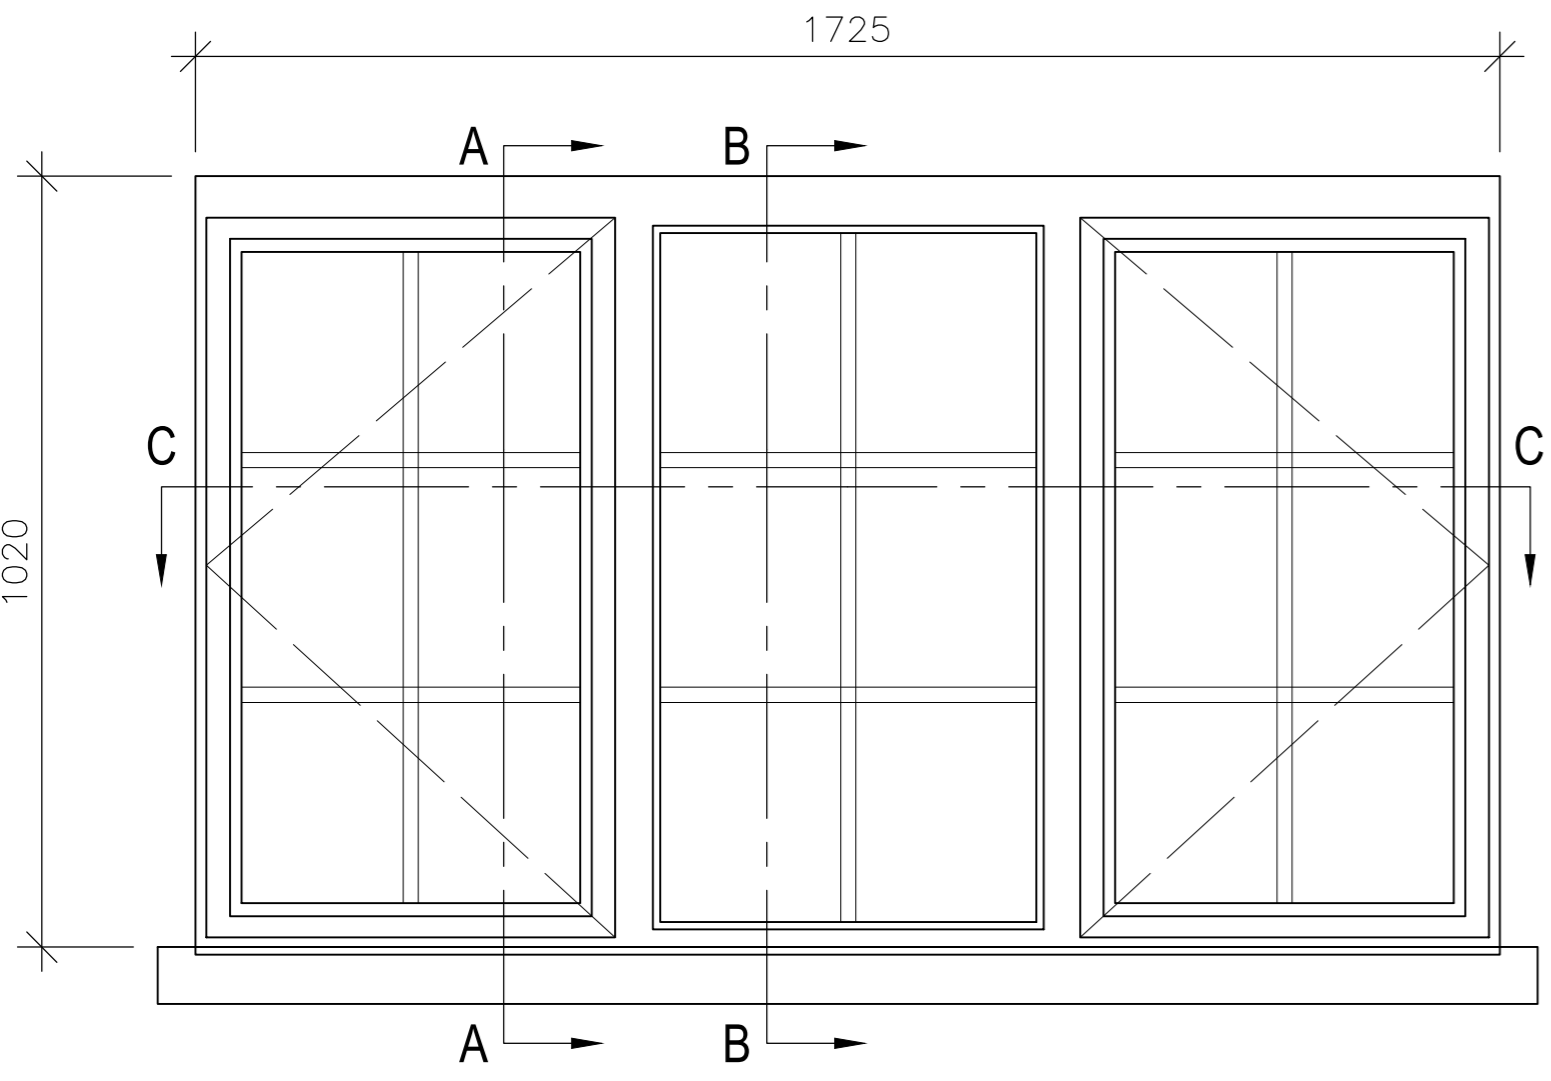


External Elevation

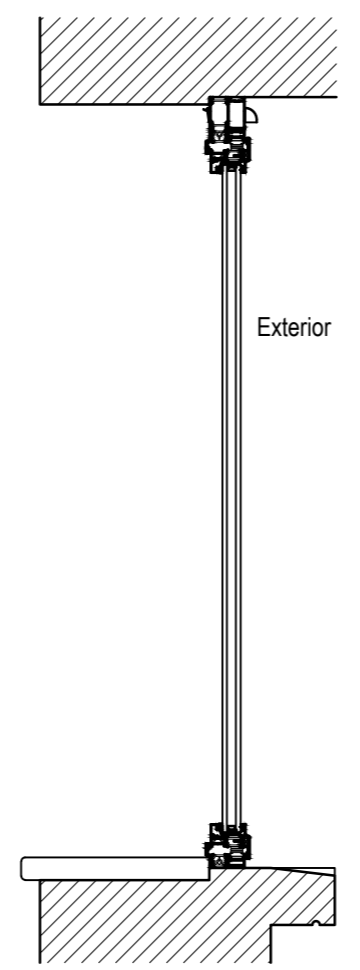

Section A-A

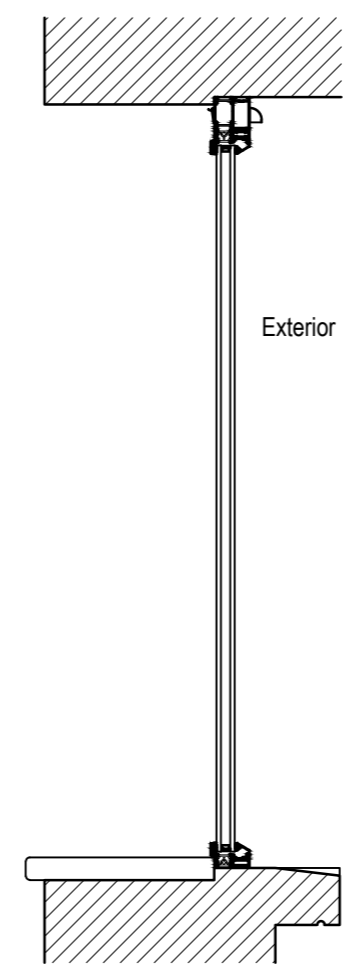

Section B-B

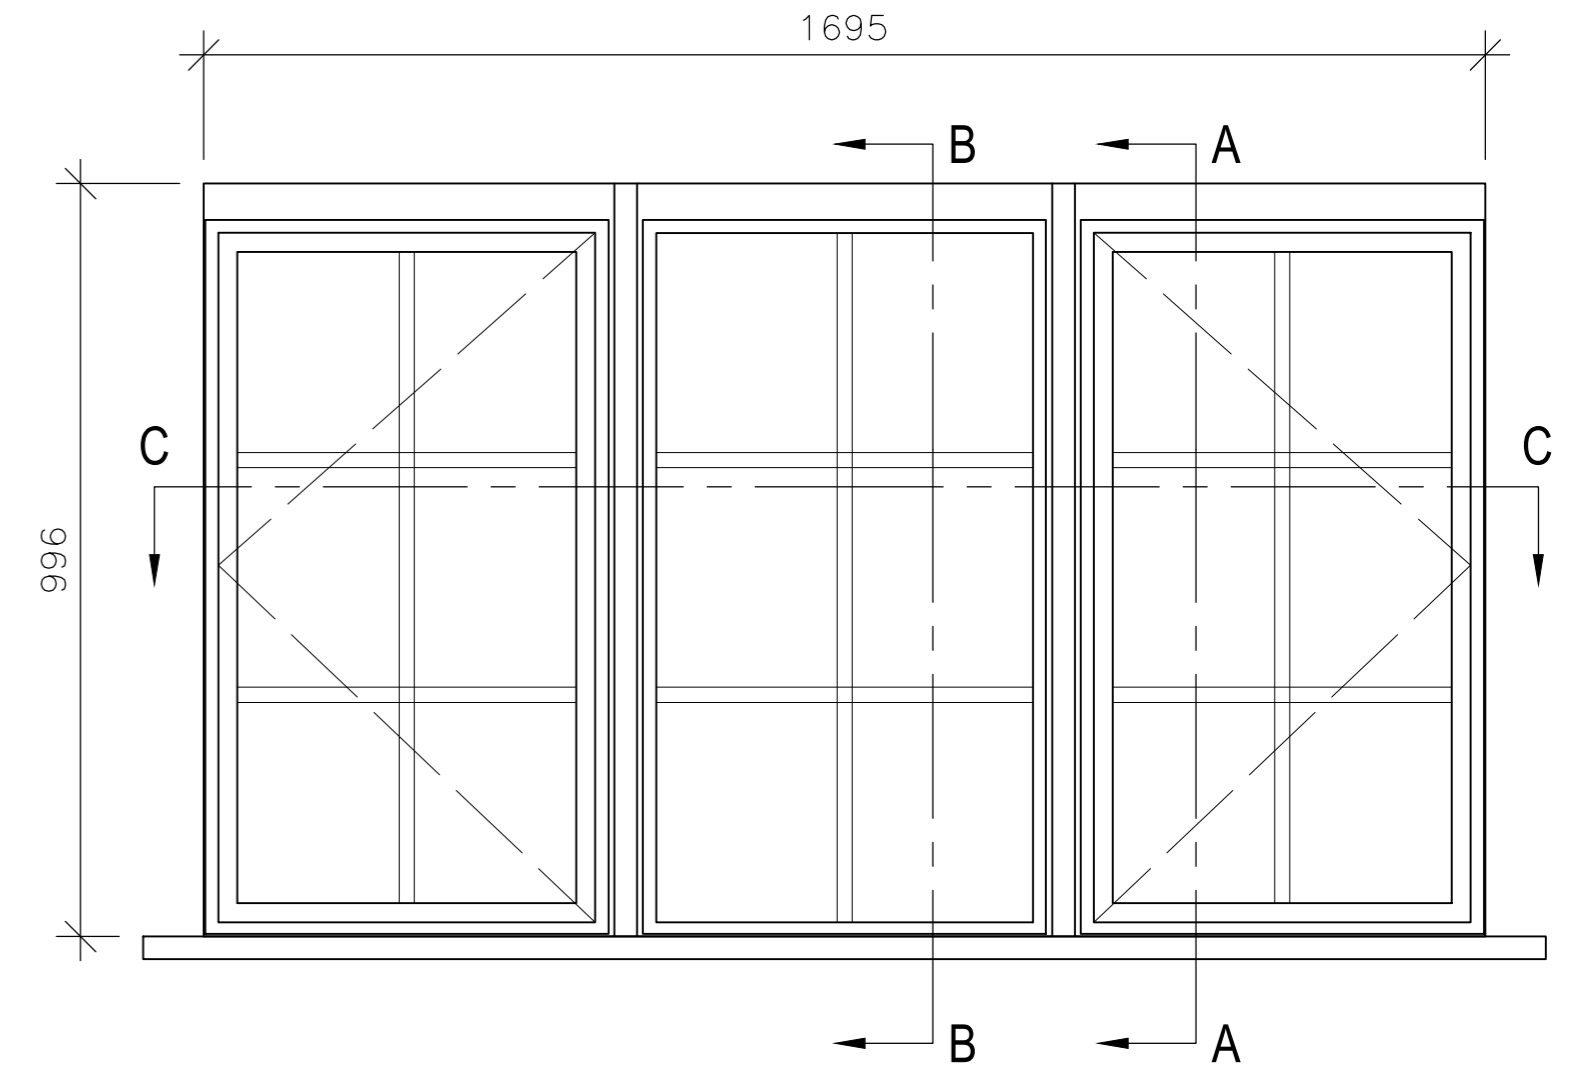

Internal Elevation

NOTES:
 Report all discrepancies, errors and omissions
 Do not scale from this drawing.
 Verify all dimensions on site before commencing any work or
 preparing shop drawings.
 All materials, components and workmanship are to comply with
 all the relevant British Standards, Codes of Practice, and
 appropriate manufacturers recommendations that from time to
 time shall apply.
 For all specialist work, see relevant drawings.
 This drawing and design are copyright of PELLINGS LLP

PRELIMINARY

Rev	Date	Description	Name



Pellings LLP Northside House Mount Pleasant Barnet EN4 9EB t: 020 8441 8500 f: 020 8441 4516 w: barnet@pellings.co.uk www.pellings.co.uk		Architecture & Planning ■ Building Surveying ■ Project Management ■ Cost Consultancy ■ CDM Co-ordination	
CLIENT LONDON BOROUGH OF CAMDEN	PROJECT 415 FINCHLEY ROAD, LONDON NW3 6HJ	DATE 21/02/19	SCALE 1:10 @A2
TITLE Proposed Typical Window Details Type W20 415B Bathroom	DRAWN BY MV	CHECKED BY MV	DRAWING NO. 510 061 321