


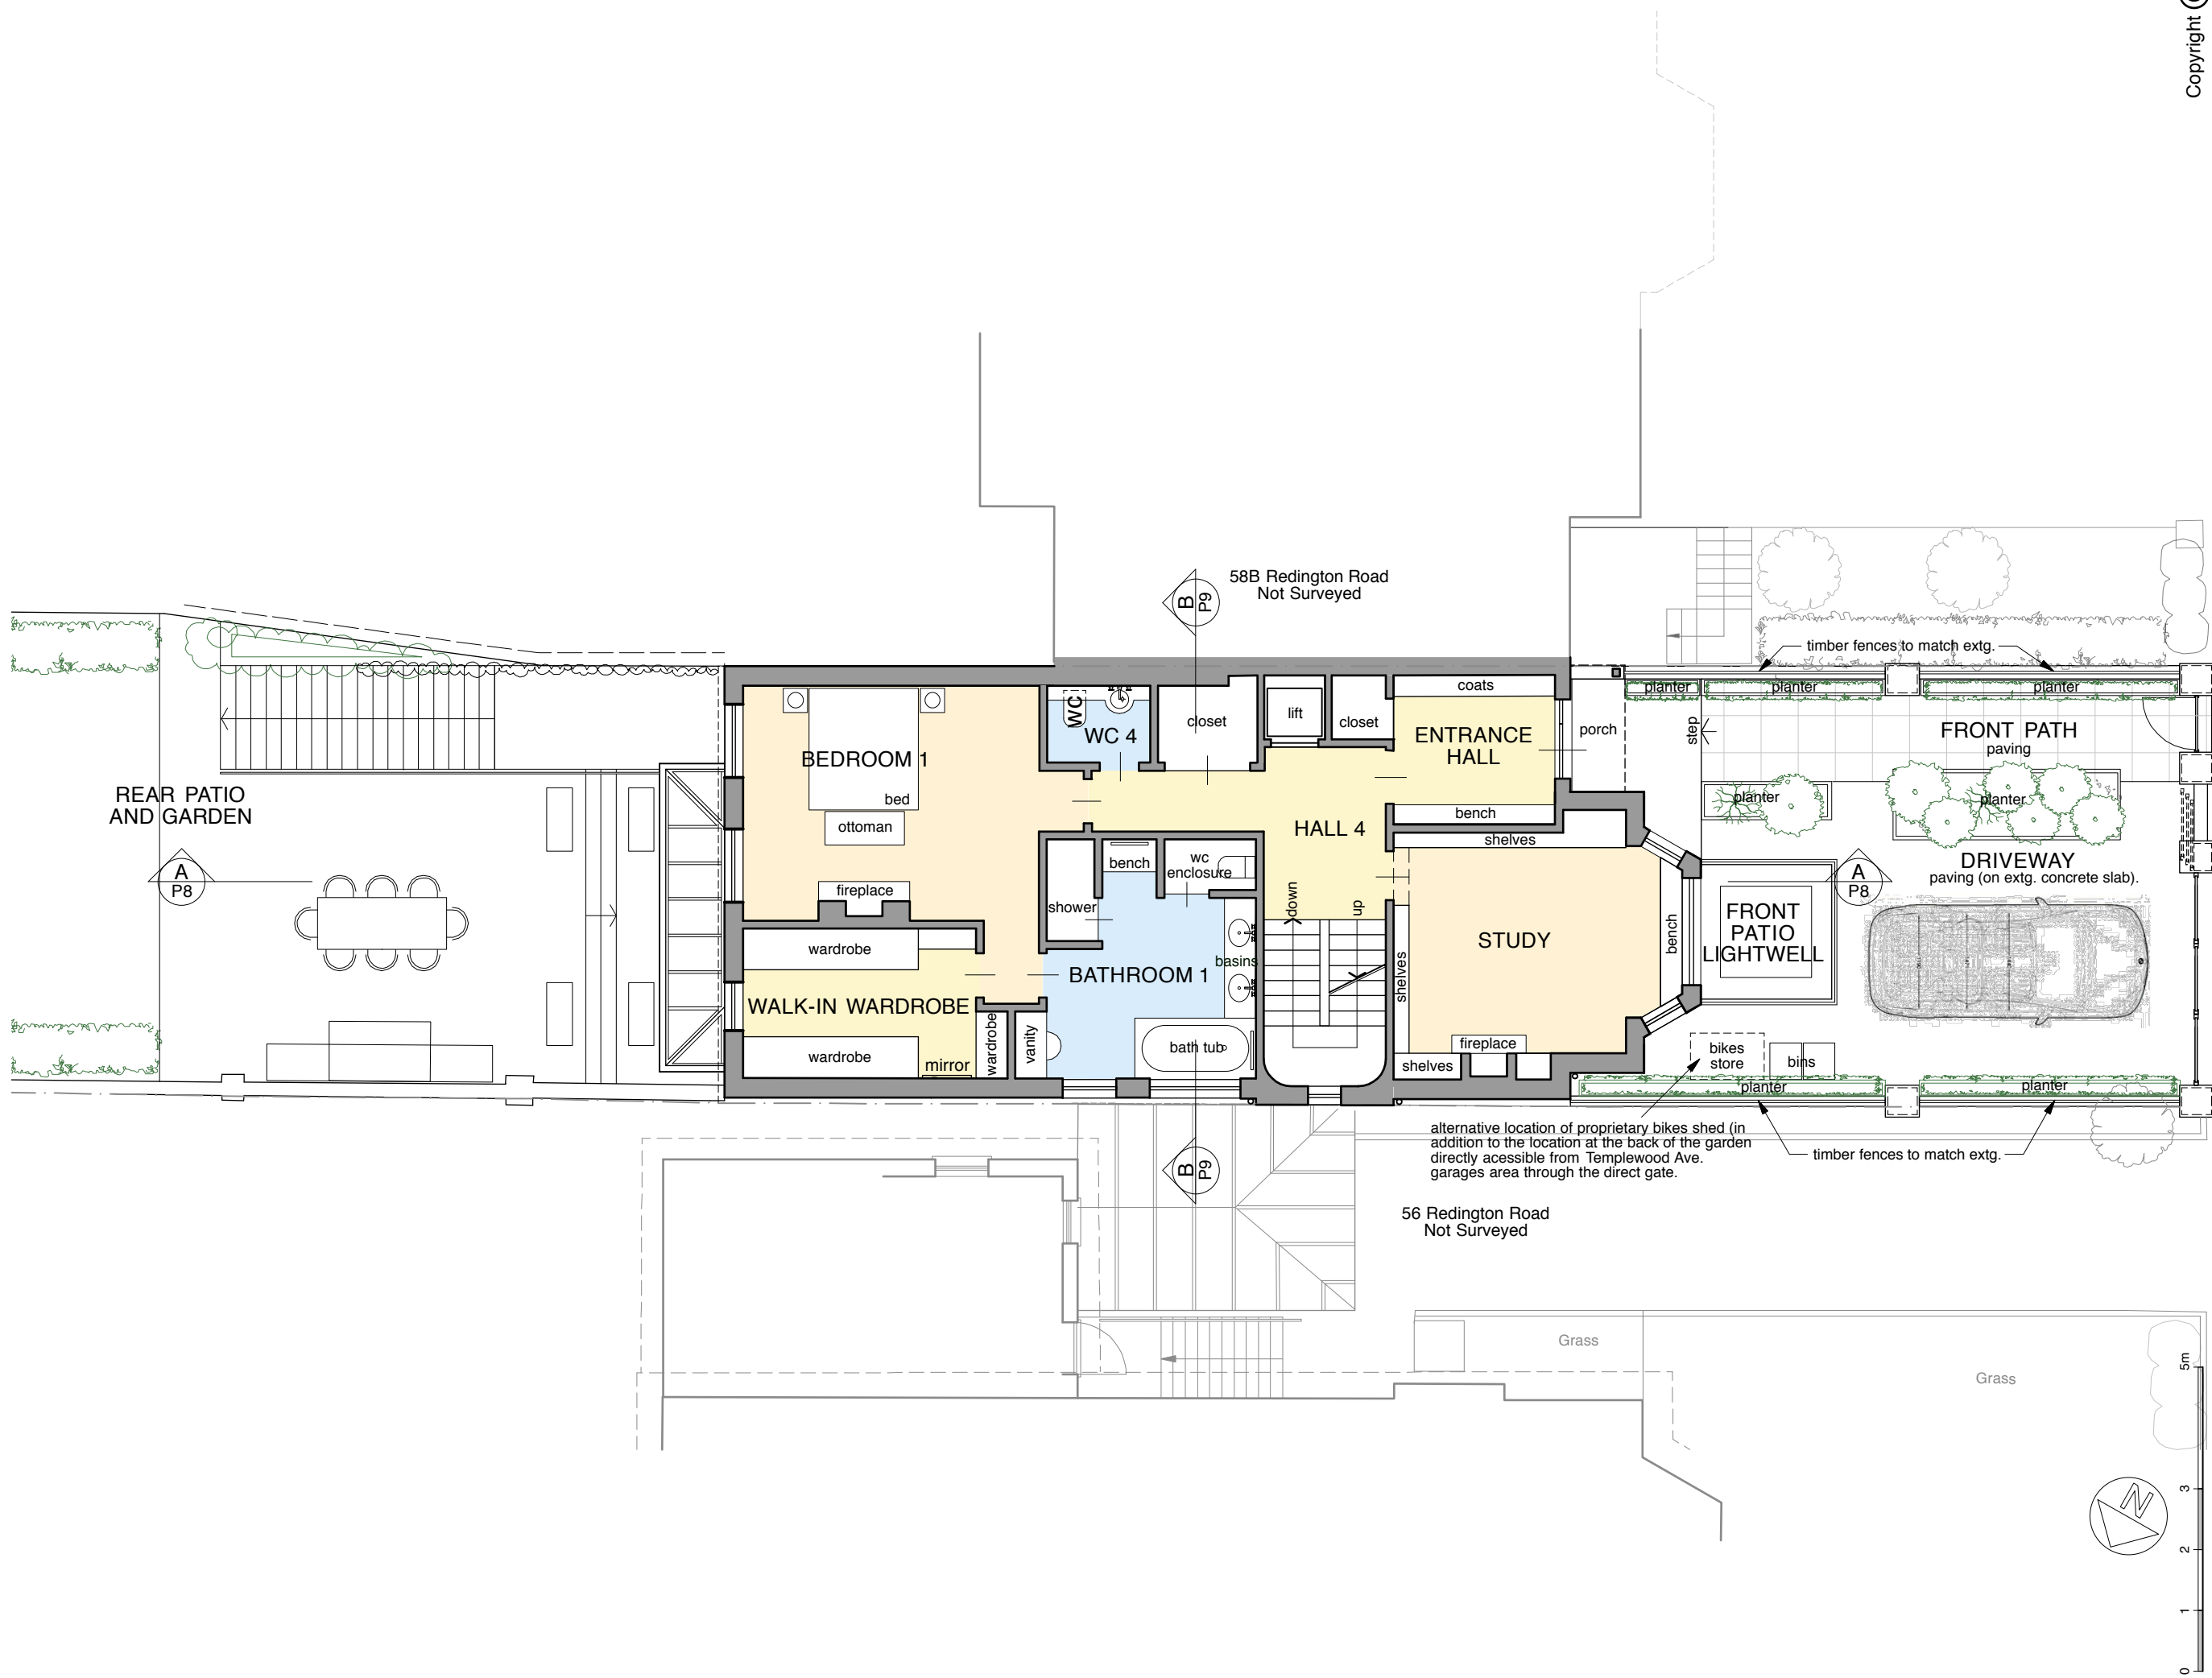

Copyright ©

TAG
ARCHITECTS

TAG ARCHITECTS
14 BELSIZE CRESCENT, HAMPSTEAD, LONDON NW3 5QU
TEL. : 020 7431 7974

DRAWING
UPPER GROUND FL'R - PROP.

PROJECT
58A REDINGTON ROAD

CLIENT
MR DANIEL BELOV

ALL DIMENSIONS
TO BE CHECKED ON SITE

Rev.A (18.02.2019) Minor update to Front Patio.

PLANNING

DATE	SCALE	DRAWING
07.17	1:100 @A3	P4A
JOB	157	