




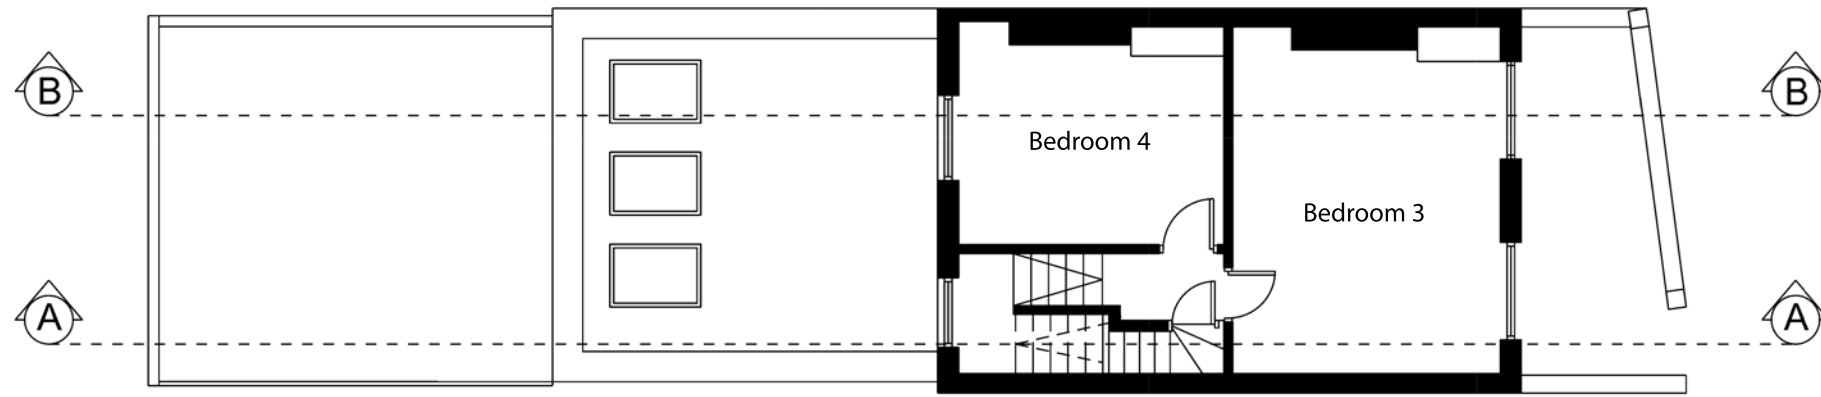


SECOND FLOOR

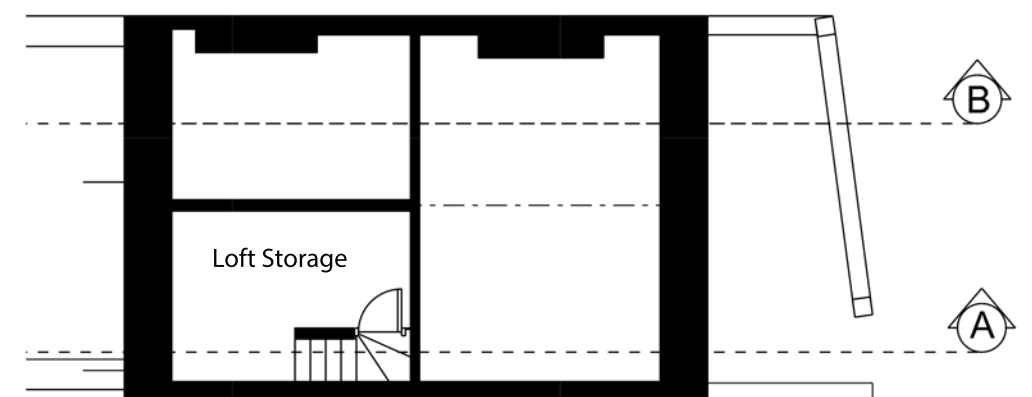

LOFT

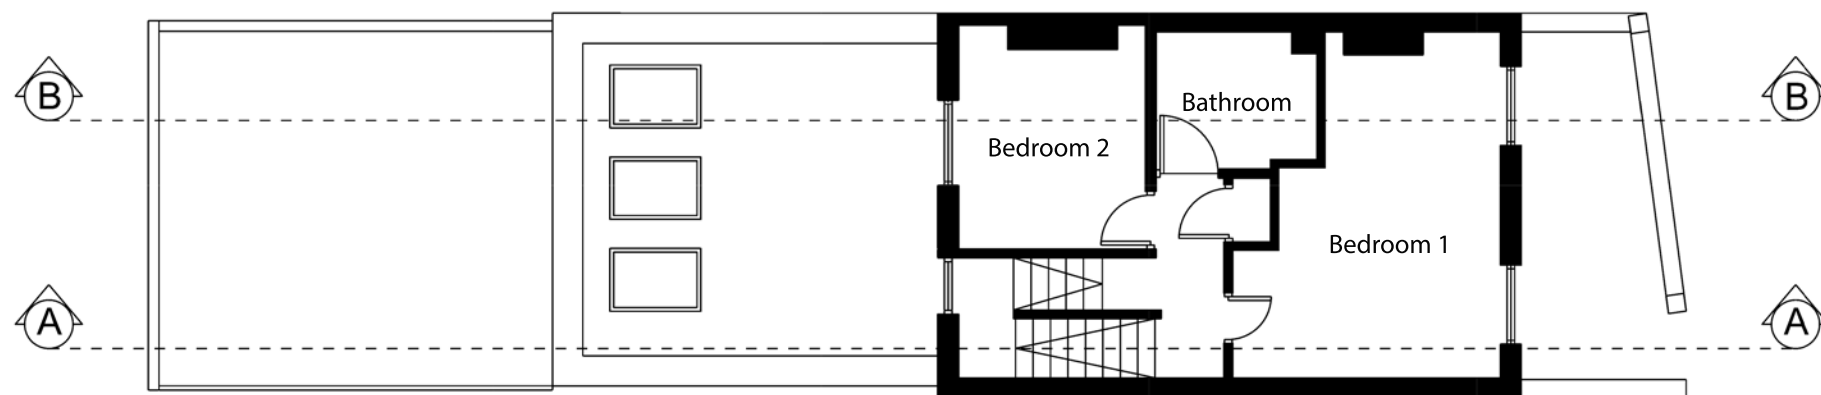

FIRST FLOOR

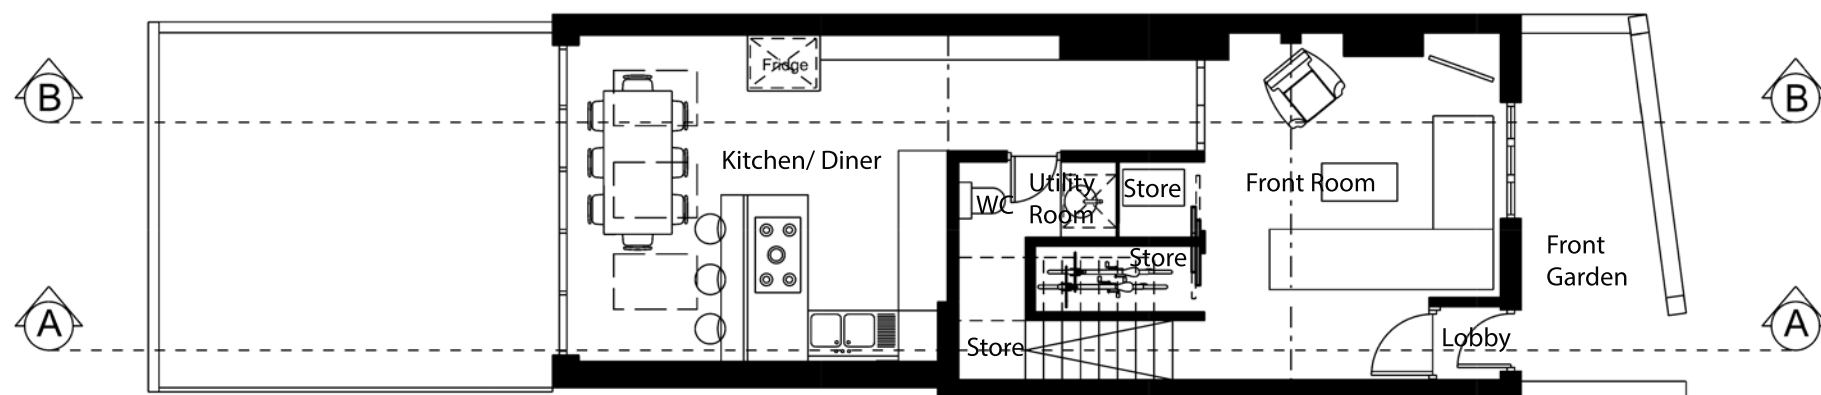

GROUND FLOOR



REV A 30.10.18 - SR First Revision
REV B 01.03.19 - SR Revised
length of rear extension

Project Name	21 Grafton Crescent, NW18SL
Project Number	
Drawing Name	Proposed Plans
Drawing Number	100_GC_GP
Drawn By	SR