

ROOF PLAN AS EXISTING



**Alexander
Martin
Architects**

22-24 Kingsford Street
London NW5 4JT
T. +44.0.20.3290.3540
E. info@amarchitects.co.uk
W. amarchitects.co.uk



© Alexander Martin Architects Limited. DO NOT SCALE.
All drawings are to be read in conjunction with the relevant structural and
services drawings. All dimensions to be checked on site by Contractor. Report
any discrepancies to AMA prior to construction.

Revisions

Status	PLANNING
Client	MR S. SNOW
Project	87 BURGHELEY ROAD, NW5 1UH



Drawing title	
EXISTING PLAN	
Drawn	Checked
DJ	AM
Scale	Date
1:50@A3	30.04.2018
Drawing No	Rev
183-EX-100	-




REAR ELEVATION AS EXISTING



**Alexander
Martin
Architects**

22-24 Kingsford Street
London NW5 4JT
T. +44.0.20.3290.3540
E. info@amarchitects.co.uk
W. amarchitects.co.uk

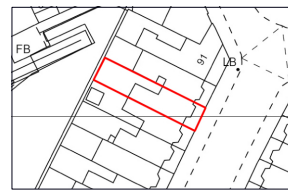


© Alexander Martin Architects Limited. DO NOT SCALE.
All drawings are to be read in conjunction with the relevant structural and
services drawings. All dimensions to be checked on site by Contractor. Report
any discrepancies to AMA prior to construction.

Revisions

Status	PLANNING
Client	MR S. SNOW
Project	87 BURGLEY ROAD, NW5 1UH



Drawing title	
EXISTING REAR ELEVATION	
Drawn	Checked
DJ	AM
Scale	Date
1:50@A3	30.04.2018
Drawing No	Rev
183-EX-200	-

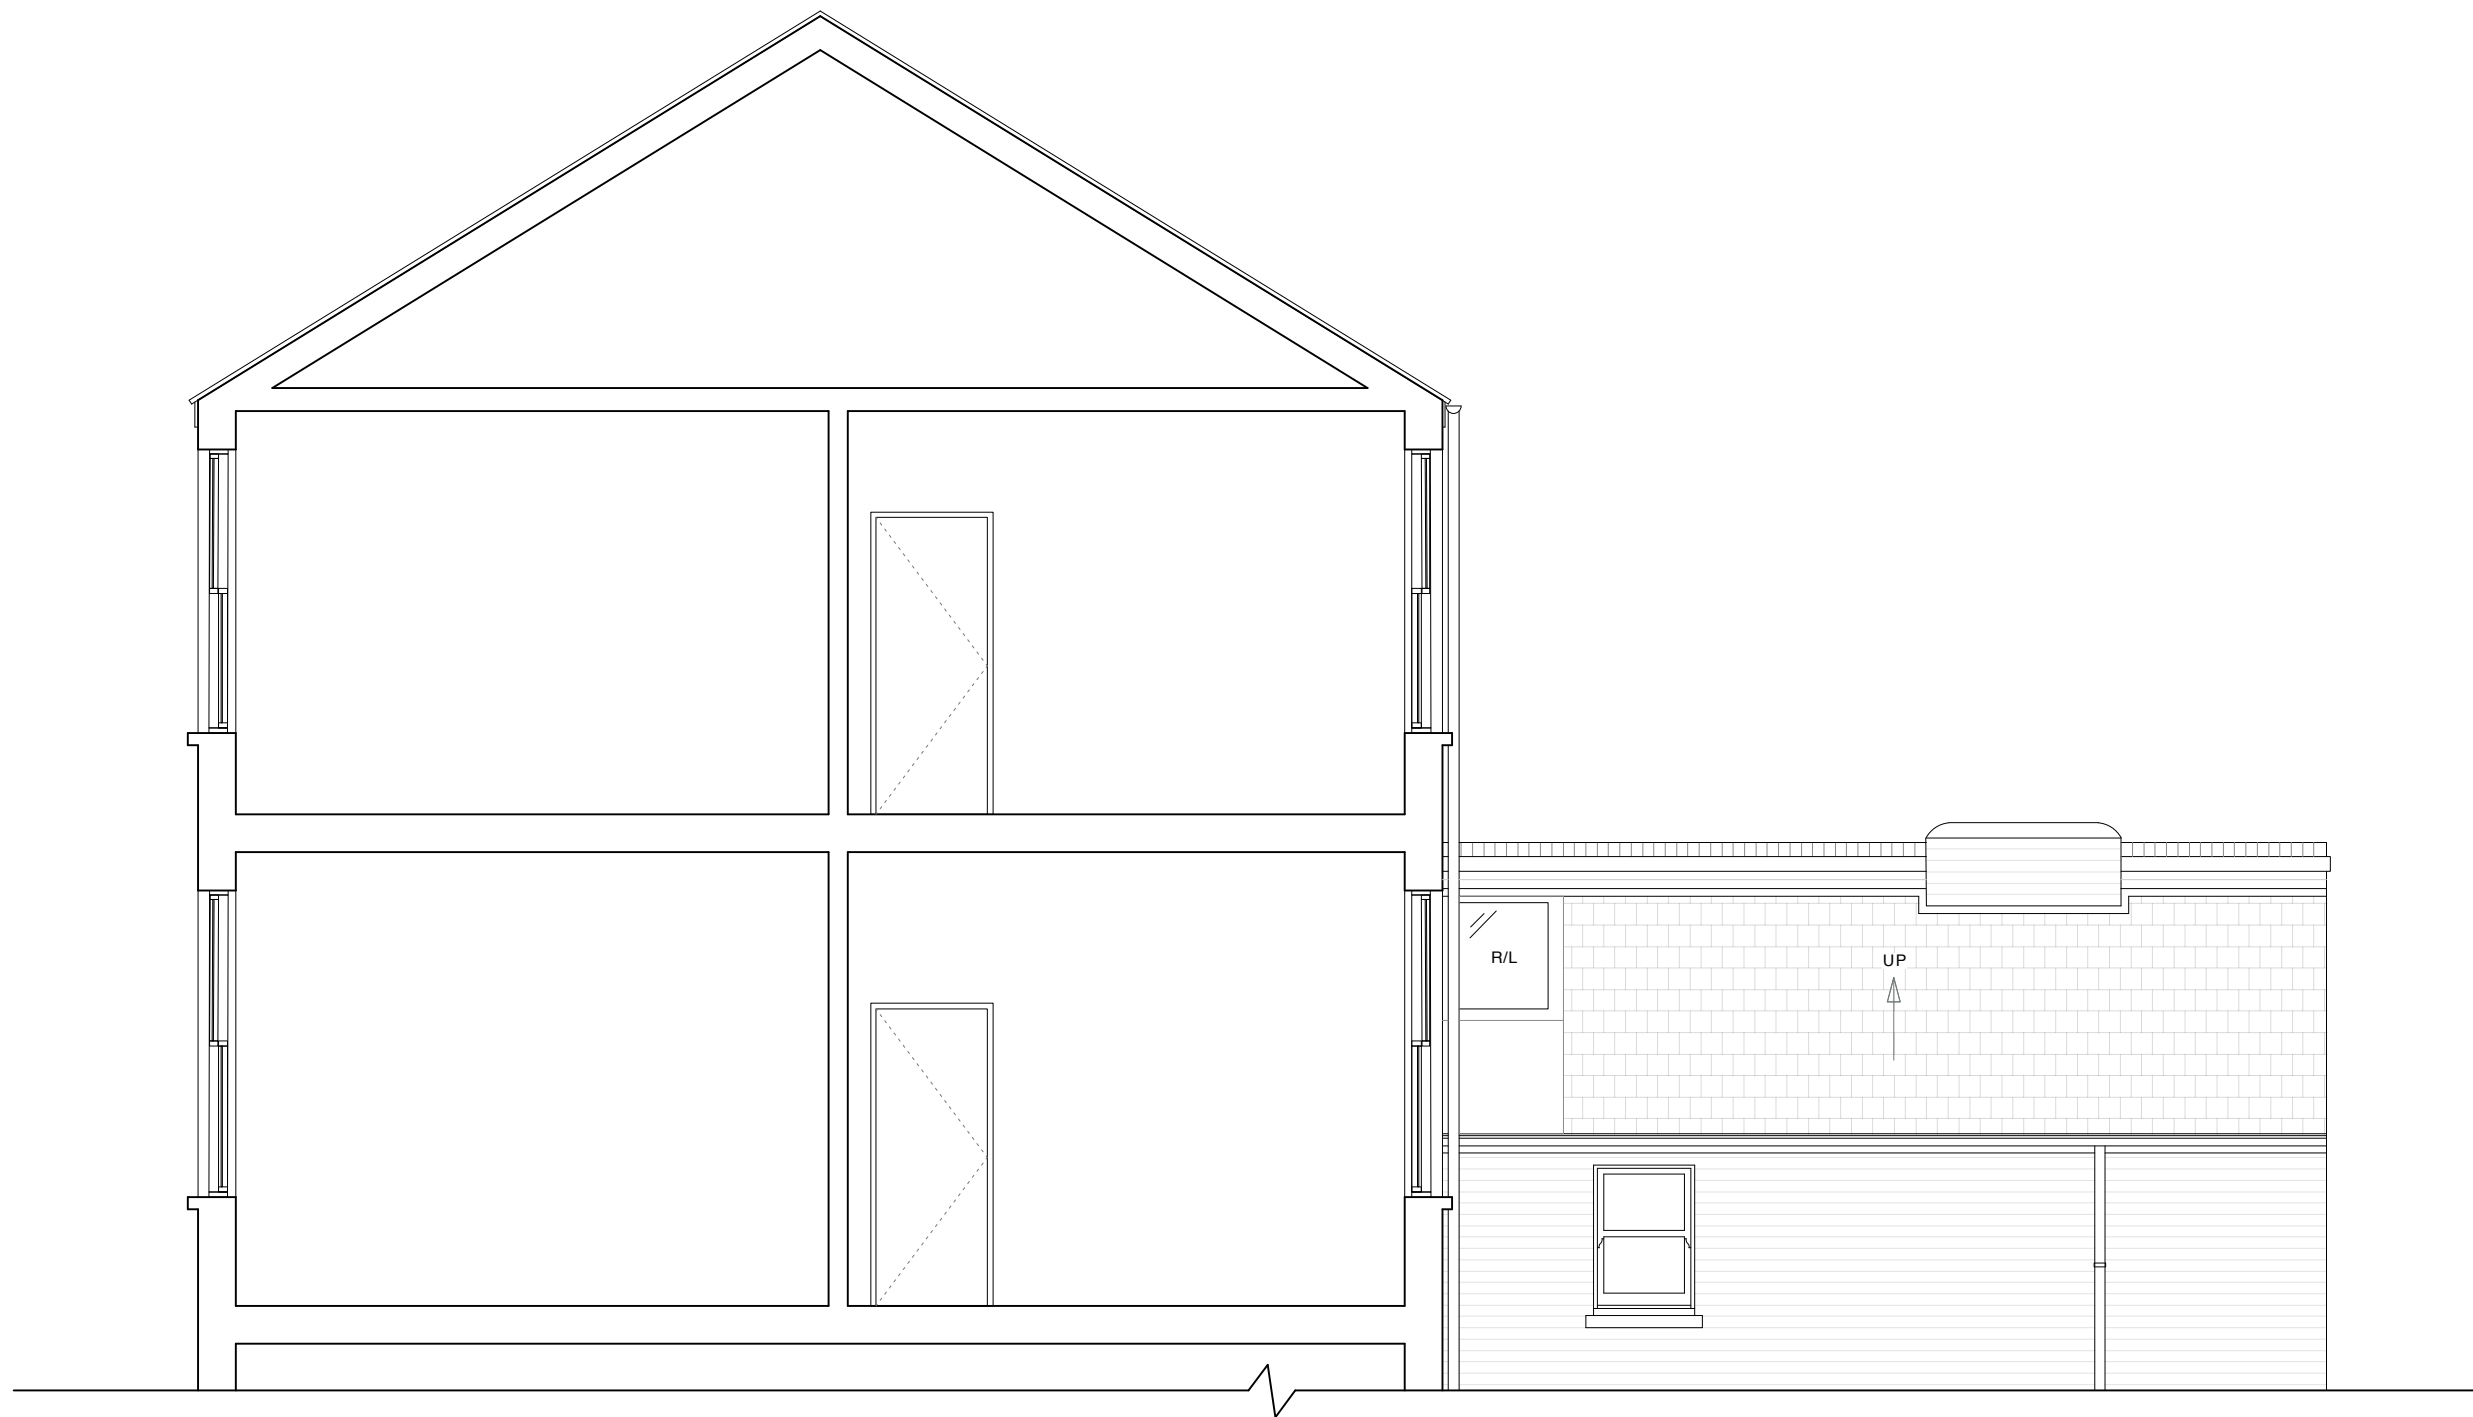


SIDE RETURN ELEVATION AS EXISTING



**Alexander
Martin
Architects**

22-24 Kingsford Street
London NW5 4JT
T. +44.0.20.3290.3540
E. info@amarchitects.co.uk
W. amarchitects.co.uk

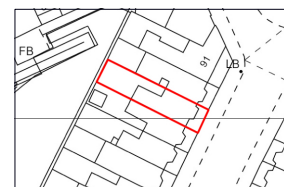

© Alexander Martin Architects Limited. DO NOT SCALE.
All drawings are to be read in conjunction with the relevant structural and
services drawings. All dimensions to be checked on site by Contractor. Report
any discrepancies to AMA prior to construction.

Revisions

Status	PLANNING
Client	MR S. SNOW
Project	87 BURGHEY ROAD, NW5 1UH



Drawing title	
EXISTING SIDE ELEVATION	
Drawn	Checked
DJ	AM
Scale	Date
1:50@A3	30.04.2018
Drawing No	Rev
183-EX-201	-



SECTION AA AS EXISTING



**Alexander
Martin
Architects**

22-24 Kingsford Street
London NW5 4JT
T. +44.0.20.3290.3540
E. info@amarchitects.co.uk
W. amarchitects.co.uk



© Alexander Martin Architects Limited. DO NOT SCALE.
All drawings are to be read in conjunction with the relevant structural and
services drawings. All dimensions to be checked on site by Contractor. Report
any discrepancies to AMA prior to construction.

Revisions

Status	PLANNING
Client	MR S. SNOW
Project	87 BURGLEY ROAD, NW5 1UH



Drawing title EXISTING SECTION AA	
Drawn	Checked
DJ	AM
Scale	Date
1:50@A3	30.04.2018
Drawing No	Rev
183-EX-301	A