


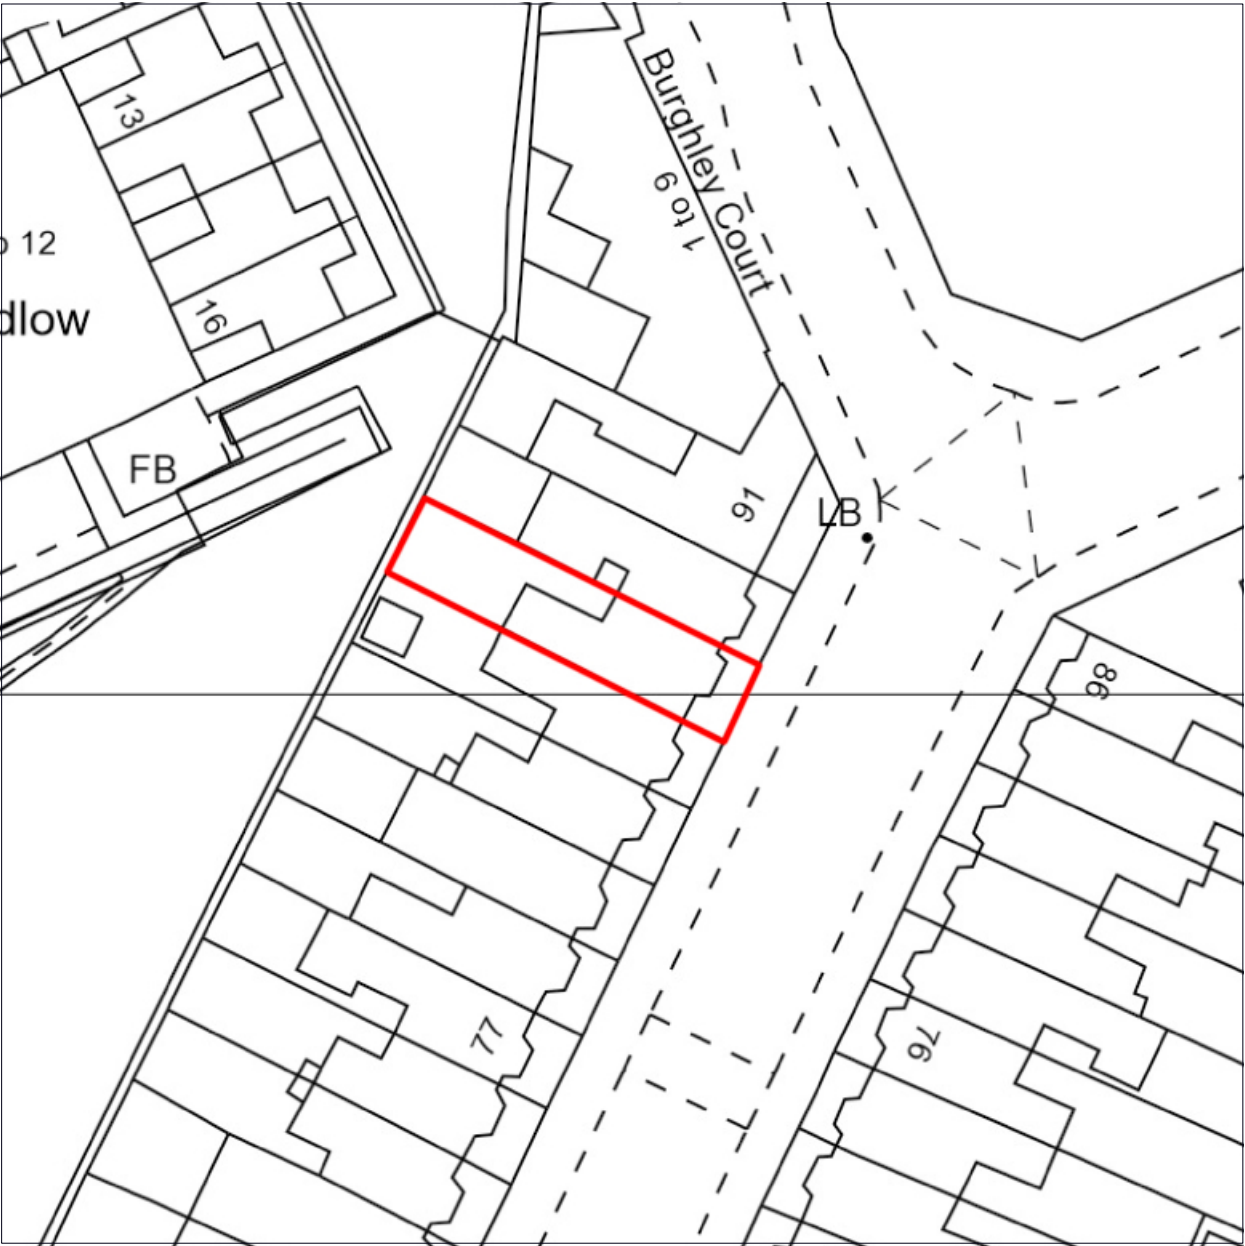

OS PLAN

Scale 1:1250@A3



BLOCK PLAN

Scale 1:500@A3



Alexander
Martin
Architects

22-24 Kingsford Street
London NW5 4JT

T. +44.0.20.3290.3540
E. info@amarchitects.co.uk
W. amarchitects.co.uk



© Alexander Martin Architects Limited. DO NOT SCALE.
All drawings are to be read in conjunction with the relevant structural and
services drawings. All dimensions to be checked on site by Contractor. Report
any discrepancies to AMA prior to construction.

Revisions

Status	PLANNING	
Client	MR S. SNOW	
Project	87 BURGHLEY ROAD, NW5 1UH	



Drawing title	
LOCATION PLAN	
Drawn	Checked
DJ	AM
Scale	Date
1:1250 / 1:500 @A3	30.04.2018
Drawing No	Rev
183-LOC-001	-