

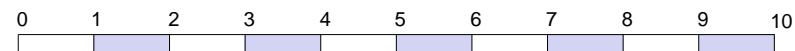


SECTION E-E  
1:100

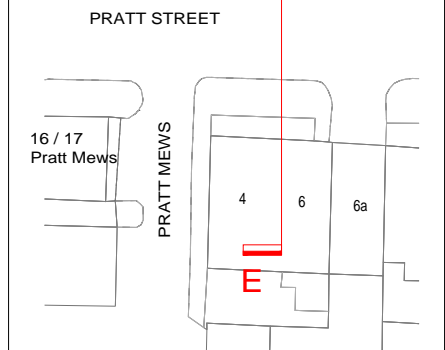


SCALE BAR IN METRES  
1:100 @ A3

Notes:

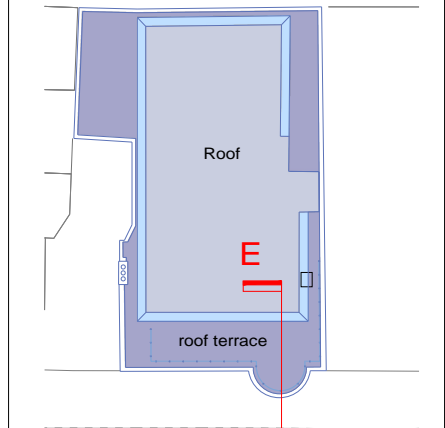

ORIENTATION PLAN  
1:500

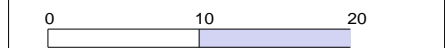

SCALE BAR IN METRES  
1:500 @ A3

rev	description	date
client	Bosem LLP	
project	Livery House, 7-9 Pratt Street, Camden NW1 0AE Proposed glass privacy screen to existing roof terrace	
drawing	STREET SECTION E-E - PROPOSED	
computer file	PROJECT CAD	plot date 11-01-2019
project number	17-147	scale 1:500 & 1:100 @ A3
drawing number	P17	rev - issue status PLANNING

**spirit**  
architecture & design ltd  
121 meadows road turnpike park london n19 4py uk  
tel: +44 (0)20 7272 1367  
e: studio@spirit-architects.co.uk  
w: spirit-architects.london

This drawing is to be read in conjunction with all related drawings. Do not scale from this drawing.  
All dimensions must be checked and verified on site before commencing any work or producing shop  
drawings. The originator should be notified immediately of any discrepancy.  
This drawing is copyright and remains the property of Spirit - Architecture & Design Ltd.