


DETAIL SECTION C-C
1:20 @ A3

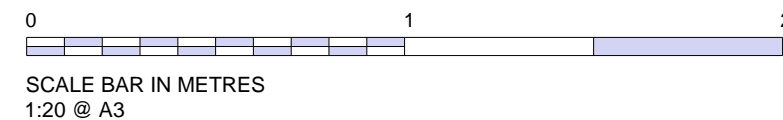

PROPOSED GLASS PRIVACY SCREEN - OUTLINE SPECIFICATIONS
(detail specifications to be agreed with supplier and Structural Engineer)

1.8m high (from roof terrace)

1.5m high box-section mild-steel posts @ 900mm ctrs
with base plates and bolted connections to existing steel beam sub-frame
capping pieces to posts and rails to secure the glass panels
all steel components to be painted dark grey

12mm laminated glass with white PVB interlayer

40mm dia. stainless-steel guardrail to brace the glass panels against wind deflection
and minimise accidental impact and/or abrasion damage

Notes:

Roof over 3rd floor office

line of glass privacy screen

roof terrace

line of glass privacy screen

PRATT STREET

ORIENTATION PLAN
1:500

0 10 20

SCALE BAR IN METRES
1:500 @ A3

| rev | description | date |
|----------------|--|--------------------------------------|
| client | Bosem LLP | |
| project | Livery House, 7-9 Pratt Street, Camden NW1 0AE Proposed glass privacy screen to existing roof terrace | |
| drawing | DETAIL SECTION C-C - PROPOSED | |
| computer file | PROJECT CAD | plot date 11-01-2019 |
| project number | 17-147 | scale 1:20 @ A3 |
| drawing number | P15 | rev - issue status PLANNING |

spirit
architecture & design ltd

121 mercers road turnell park london n19 4py uk
tel: +44 (0)20 7272 1367
e: studio@spirit-architects.co.uk
w: spirit-architects.london

This drawing is to be read in conjunction with all related drawings. Do not scale from this drawing.
All dimensions must be checked and verified on site before commencing any work or producing shop drawings. The originator should be notified immediately of any discrepancy.
This drawing is copyright and remains the property of Spirit - Architecture & Design Ltd.