


Hanging Sign 02
Internally illuminated hanging sign situated behind glazing.
See PL_07

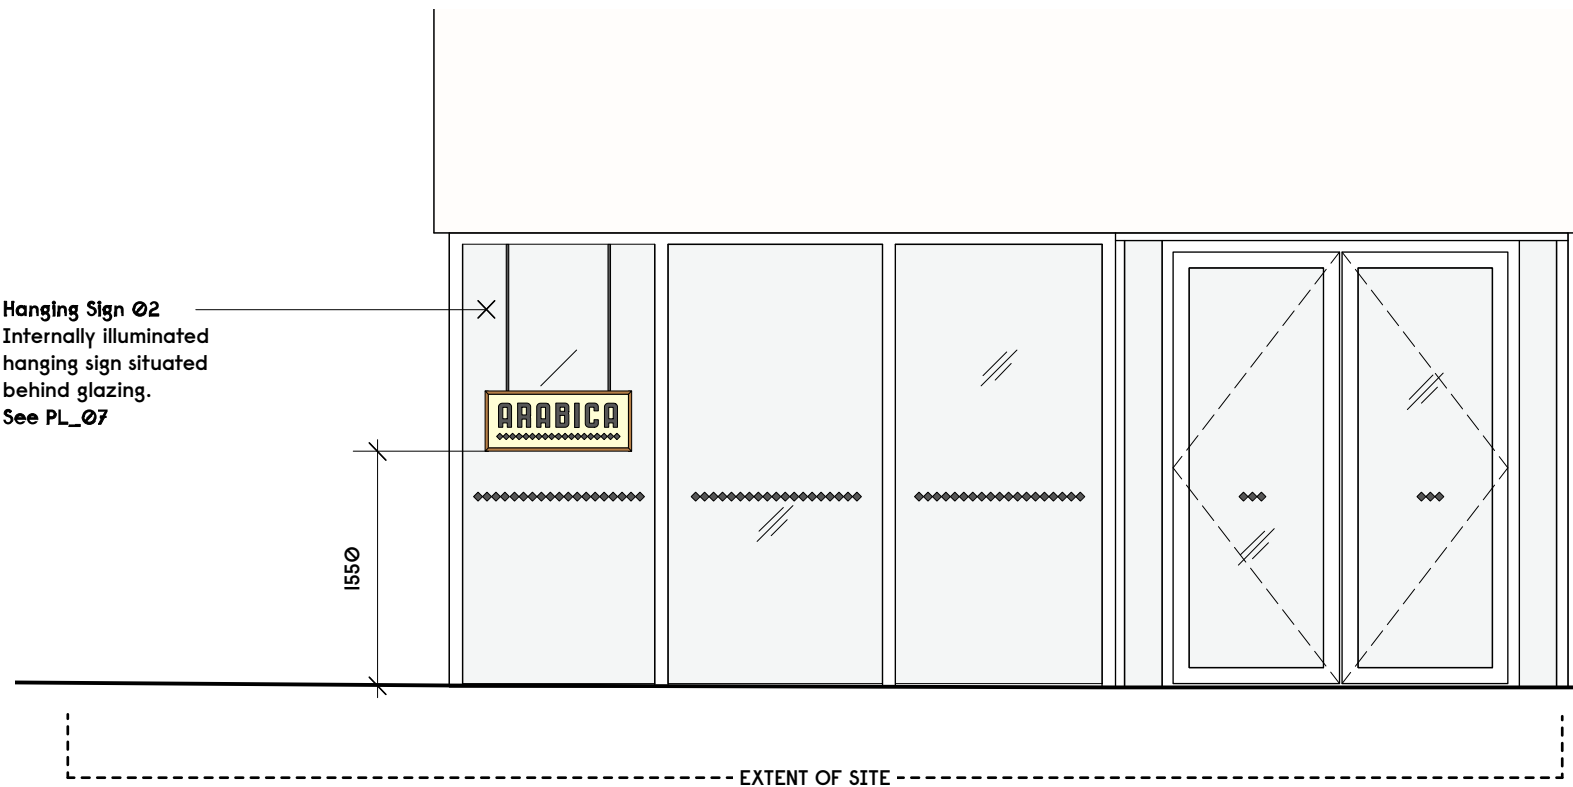


1 Proposed External Elevation B (Without Seating)
Scale: 1:50

Totem Sign 01
Externally illuminated sign within bespoke totem feature.
See PL_06

Parasol Sign Type 1
Non illuminated lettering to parasol valance.
See PL_09

Parasol Sign Type 1
Non illuminated lettering to parasol valance.
See PL_09

Totem Sign 02
Externally illuminated sign within bespoke totem feature.
See PL_06

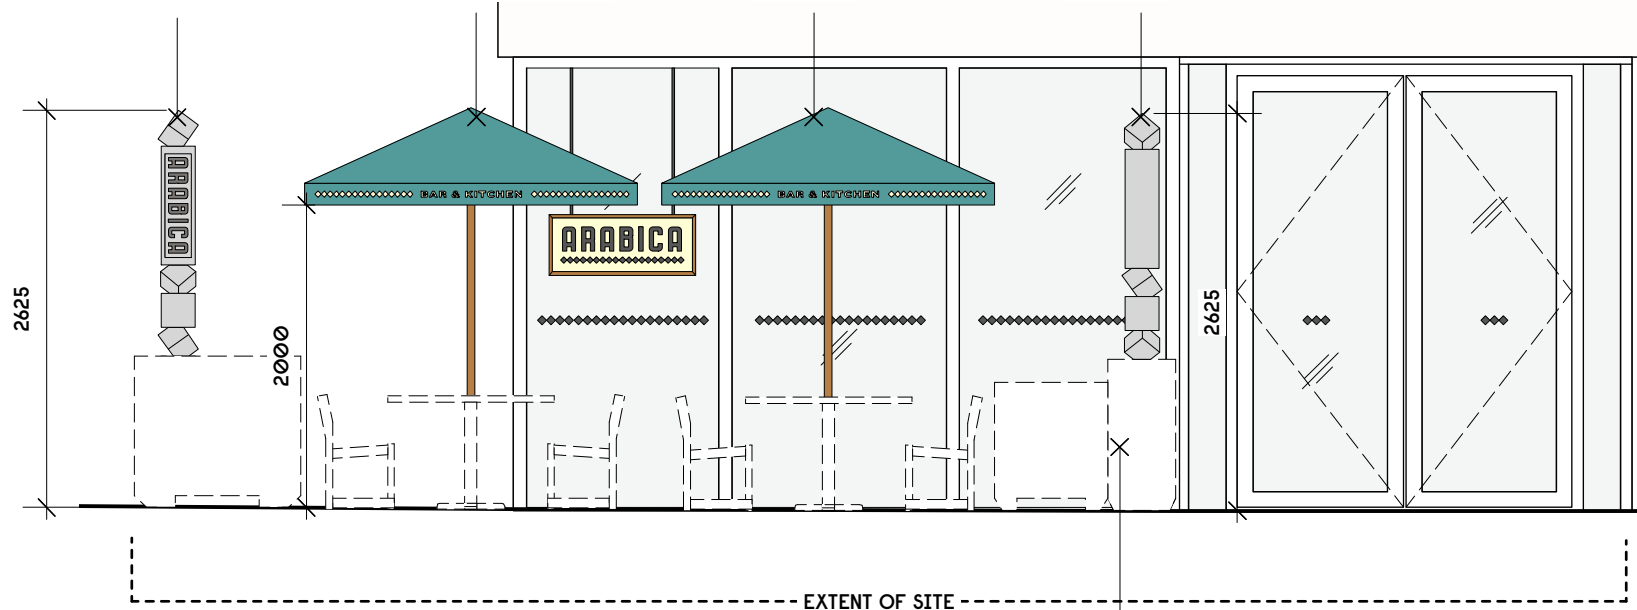


2 Proposed External Elevation B (With Seating)
Scale: 1:50

Exterior furniture shown dotted and do not form part of application

Totem Sign 02
Externally illuminated sign within bespoke totem feature.
See PL_06

Menu Display
Internally illuminated menu display situated behind glazing. Fixed to seating.
See PL_08

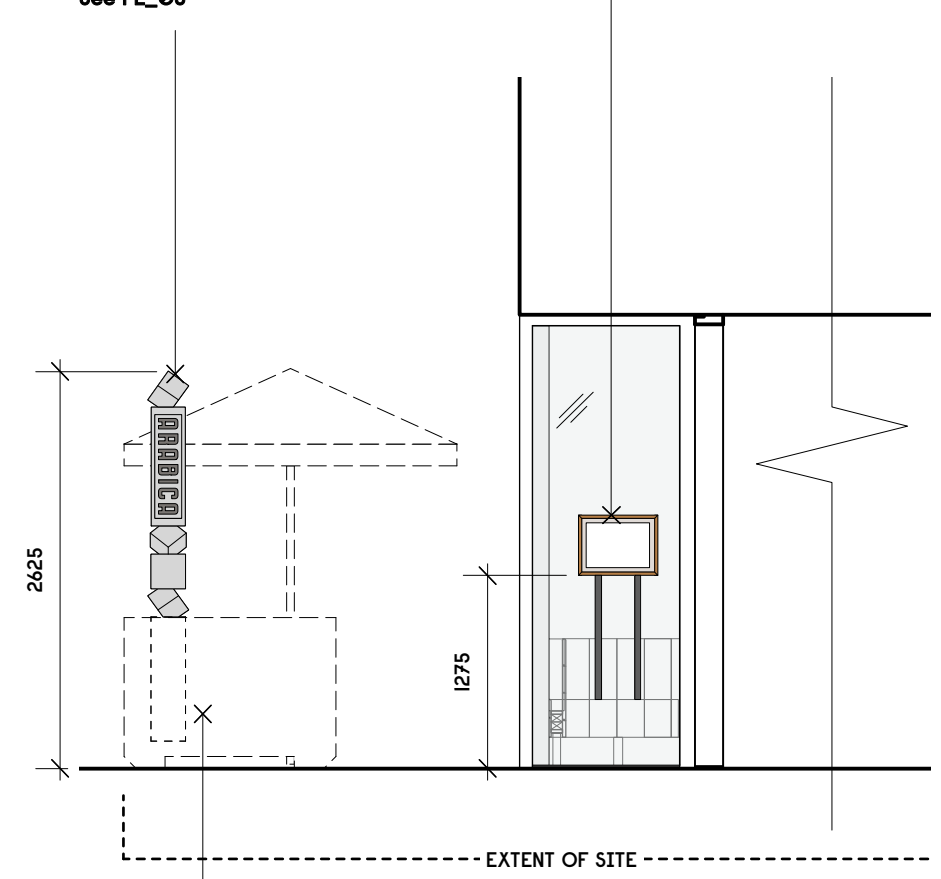

3 Proposed External Elevation C
Scale: 1:50

Exterior furniture shown dotted and do not form part of application



Notes

Revision	Date	Description
-	22/02/19	Issued for Planning

Gundry + Ducker
Gundry + Ducker Architecture Ltd
3 Garrick Street
London WC2E 9BF
+44(0)203 417 4895
info@gundryducker.com

Project	Arabica KX.		
Drawing title	Proposed External Elevation B		
Scale	1:50 @ A3	Drwg. No.	Rev
Date	February 2019	374_PL_05	-
Status	PLANNING		

Do not scale. All dimensions to be confirmed on site.
Information contained in this drawing is the sole copyright of the designer and is not to be reproduced without permission.