



FIRE SYMBOLS	
	Foam fire extinguisher
	CO2 fire extinguisher
	Fire blanket
	Wet chemical fire extinguisher
	Emergency stop button
	Break glass fire alarm call point
	Fire alarm panel
	Smoke detector
	Combined smoke detector/sounder
	Heat detector
	Combined heat detector/sounder

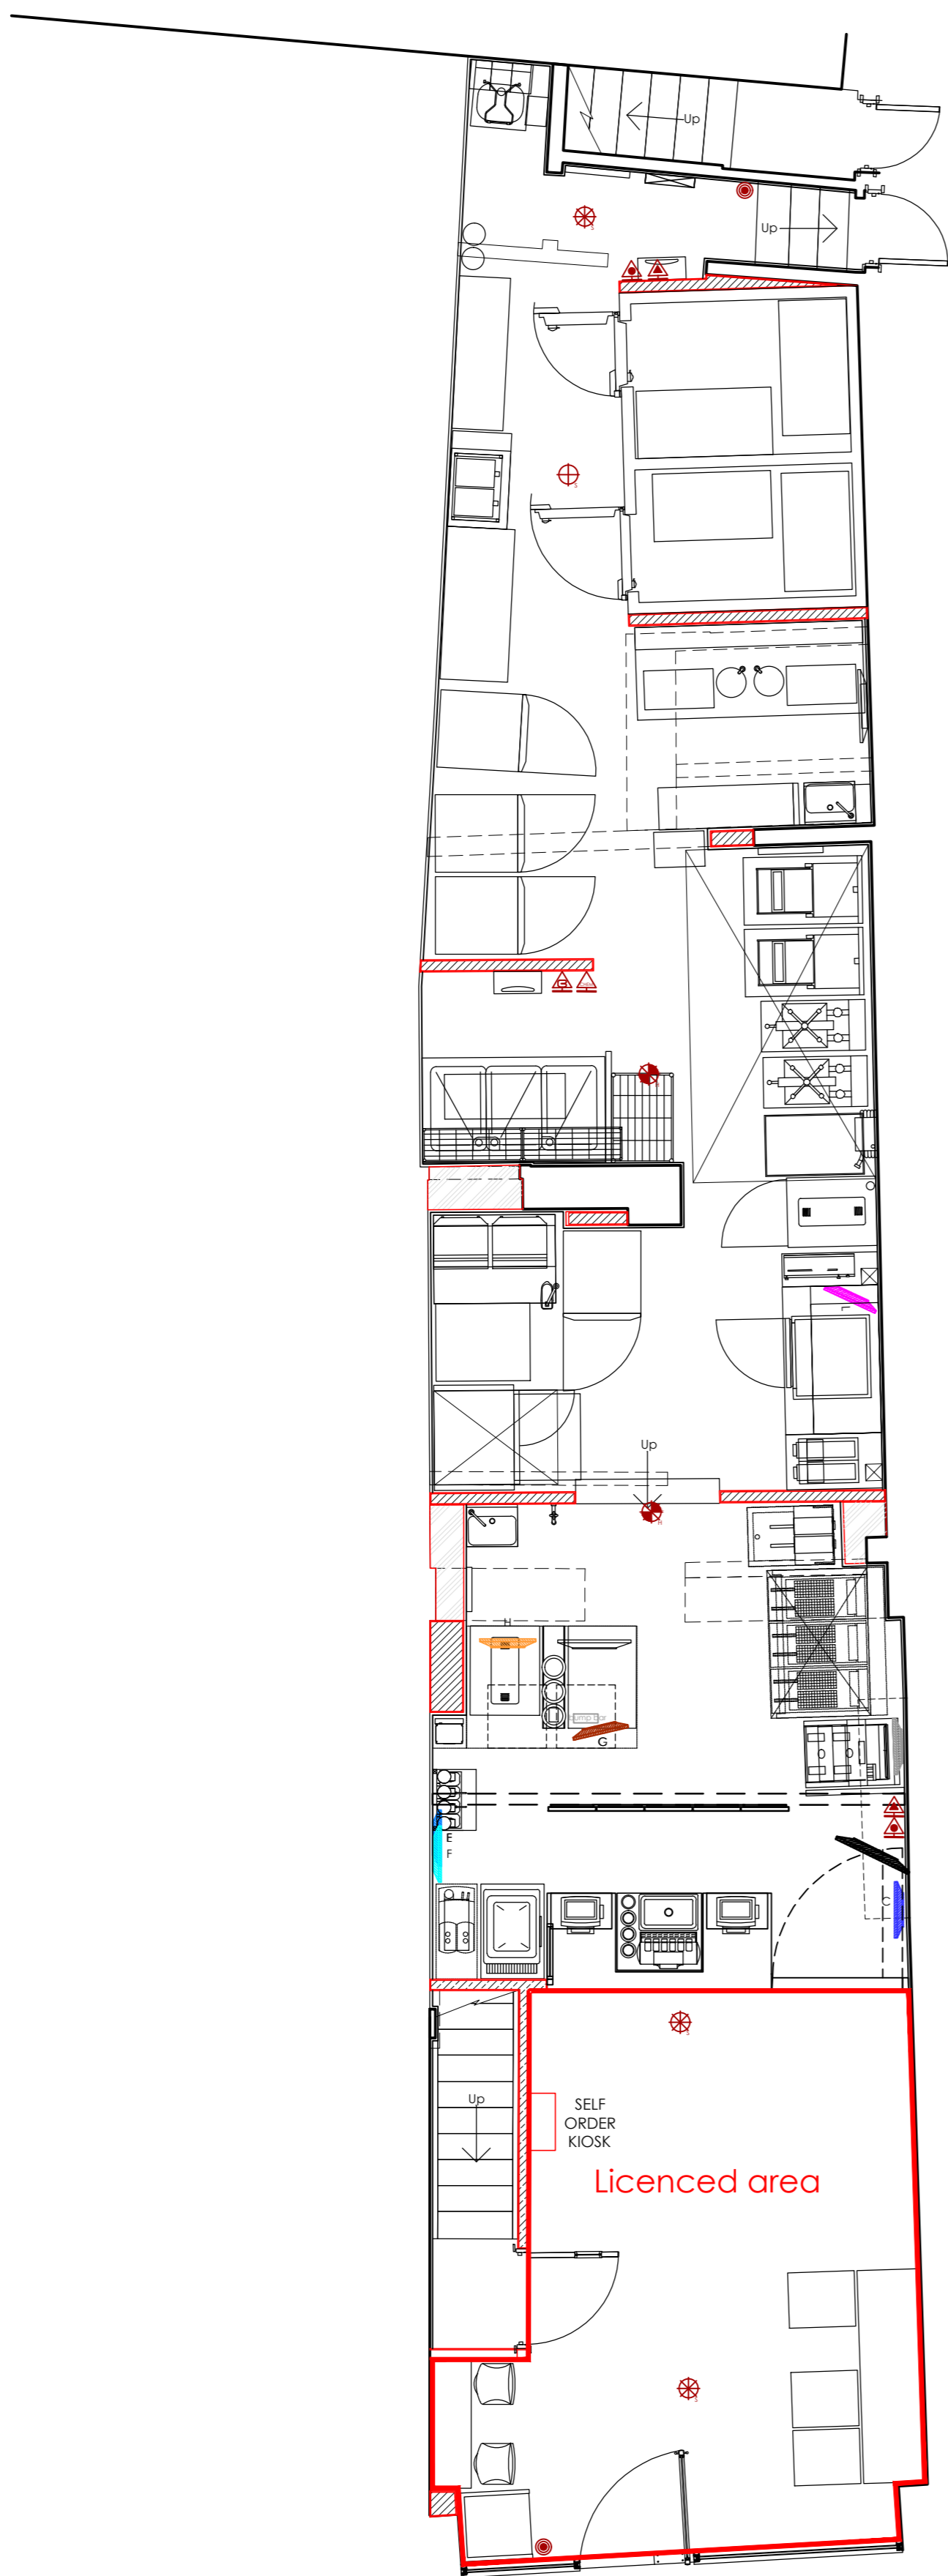

proposed ground floor licensing plan
scale - 1:50 @ A1 / 1:100 @ A3

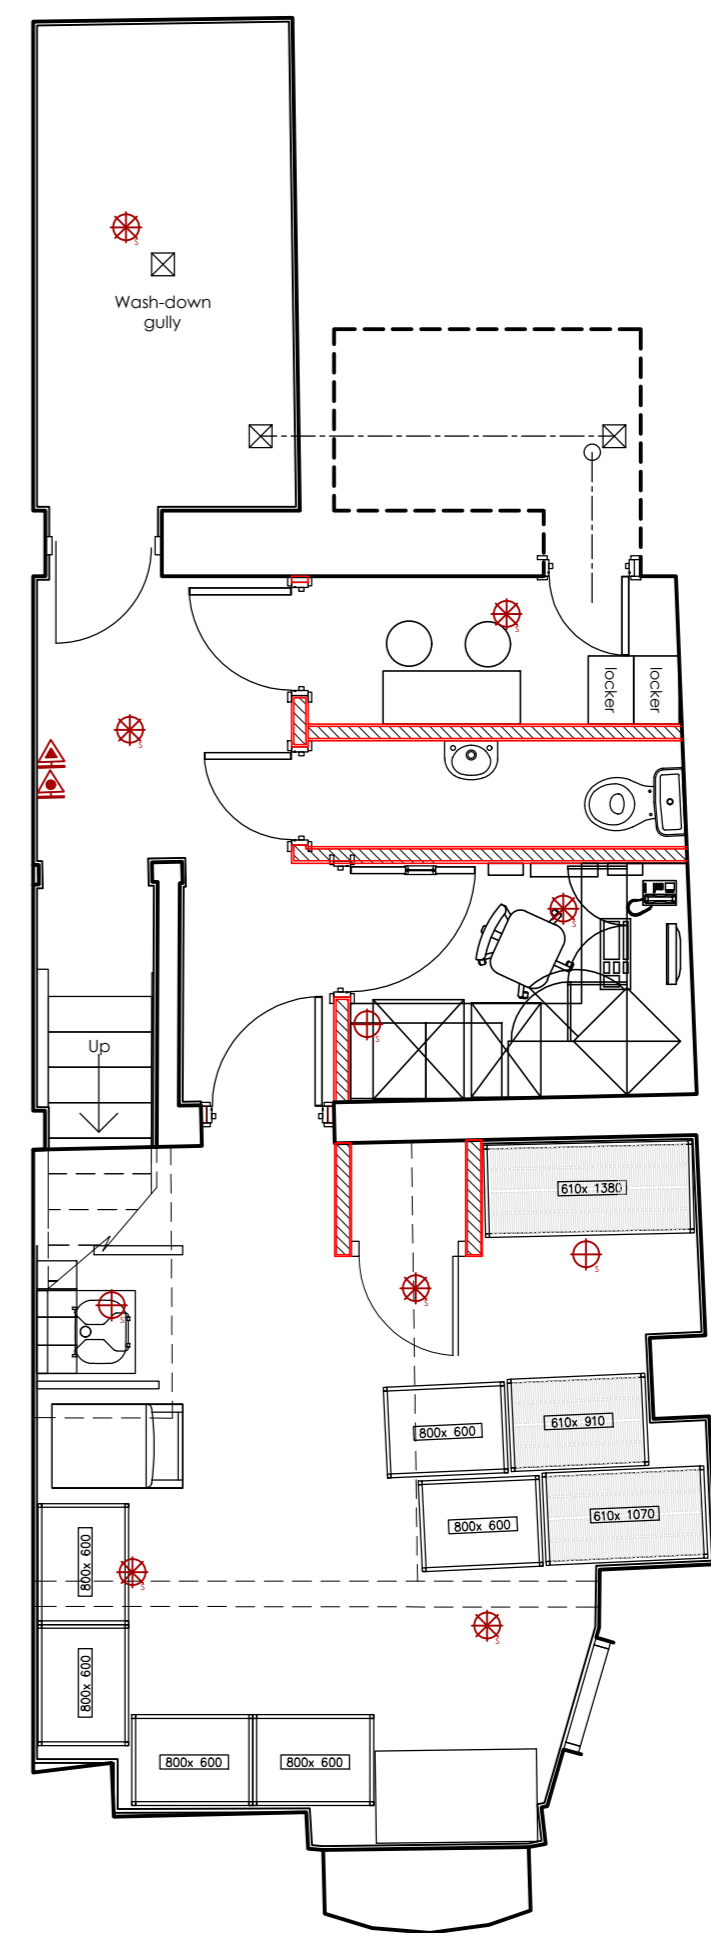

proposed basement licensing plan
scale - 1:50 @ A1 / 1:100 @ A3



HONE EDWARDS ASSOCIATES

Design Studio
Millars Three
Southmill Road
Bishop's Stortford
Herts. CM23 3DH
email: enquiries@honeedwards.co.uk

Tel: 01279 758545
Fax: 01279 757730

CLIENT:
BARACK HOLDINGS

PROJECT ADDRESS:
MORNINGTON CRESENT
53 CAMDEN HIGH STREET
CAMDEN
LONDON
NW1 7JH

DRAWING TITLE:
LICENSING PLAN

DRAWN BY: AD
CHECKED BY: JE
DATE: OCT 2018
SCALE: 1:50@A1
STATUS:

DRAWING NO. G014/2582
REVISION:

REV	DATE	DESCRIPTION

ALL DIMENSIONS TO BE CHECKED ON SITE
DO NOT SCALE FROM THIS DRAWING EXCEPT FOR THE PURPOSES OF LOCAL AUTHORITY PLANNING