



KEY:



APPLICATION BOUNDARY
TOTAL SITE AREA (GEA) 508 SQM

OWNERSHIP BOUNDARY
TOTAL SITE AREA (GEA) 352 SQM

ReRequestAPlan
Title: LOCATION PLAN
OS Licence number: 0100042766
Map number: TQRQM18086111702093
Map Produced for: JGA
Date of Purchase: 27-03-2018
1 Years subscription from 27-03-2018 for 1 workstation.

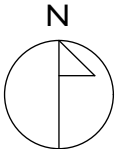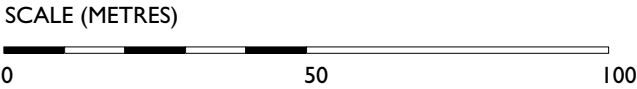

NOTES:
Notes

REVISIONS:
-

PROJECT:
1 STEELE'S STUDIOS

DRAWING TITLE:
SITE LOCATION PLAN

STATUS:
PLANNING

NOTE:
Do not scale from the drawing. Any discrepancies to be reported to the architect.
All dimensions will be taken on site prior to ordering and construction.
Copyright remains with the architect.
This drawing is to be read in conjunction with the specification and all other relevant drawings.

JAMES GORST
ARCHITECTS Ltd

35 Lamb's Conduit Street
London
WC1N 3NG

t 020 7336 7140
f 020 7336 7150
e info@jamesgorstarchitects.com

DRAWING SCALE: 1:1250@A3	DRAWING NUMBER: TH16_80	REVISION: -
-----------------------------	----------------------------	----------------