

69.410 FLAT ROOF

59.330 2 STEELE'S EXISTING RIDGE HEIGHT


59.250 1 STEELE'S EXISTING RIDGE HEIGHT

55.310 GROUND SPOT HEIGHT

50.000 DATUM



REVISIONS:

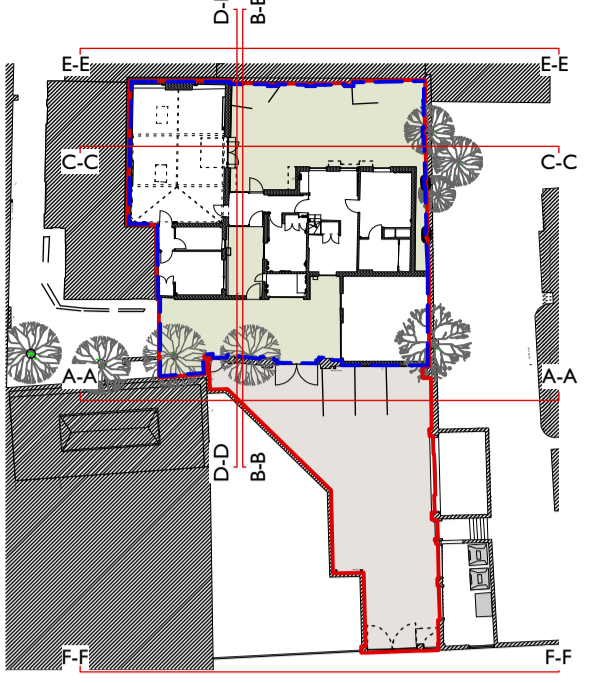

NOTES:

PROJECT:  
I STEELE'S STUDIOS


DRAWING TITLE:  
SECTION D-D EXISTING

STATUS:  
PLANNING

NOTE:  
Do not scale from the drawing. Any discrepancies to be reported to the architect.  
All dimensions will be taken on site prior to ordering and construction.  
Copyright remains with the architect. This drawing is to be read in conjunction with the specification and all other relevant drawings.

JAMES  
GORST  
ARCHITECTS

35 Lambs Conduit Street  
London  
WC1N 3NG  
t 020 7336 7140  
f 020 7336 7150  
e info@jamesgorstarchitects.com

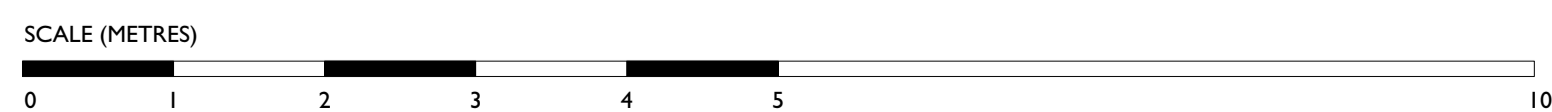

SCALE:	DRAWING NUMBER:	REVISION:
1:50 (A1)	TH16_GA_97	-
1:100(A3)		