




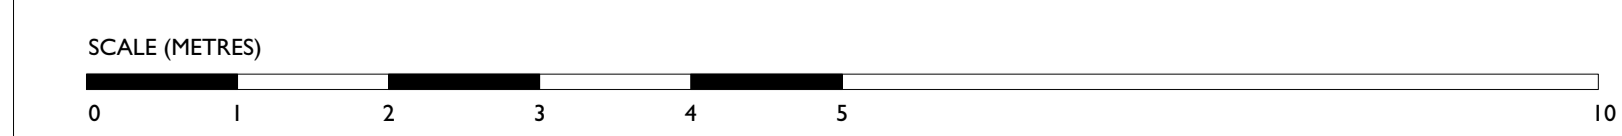

59.330 2 STEELE'S EXISTING RIDGE HEIGHT
 59.250 1 STEELE'S EXISTING RIDGE HEIGHT

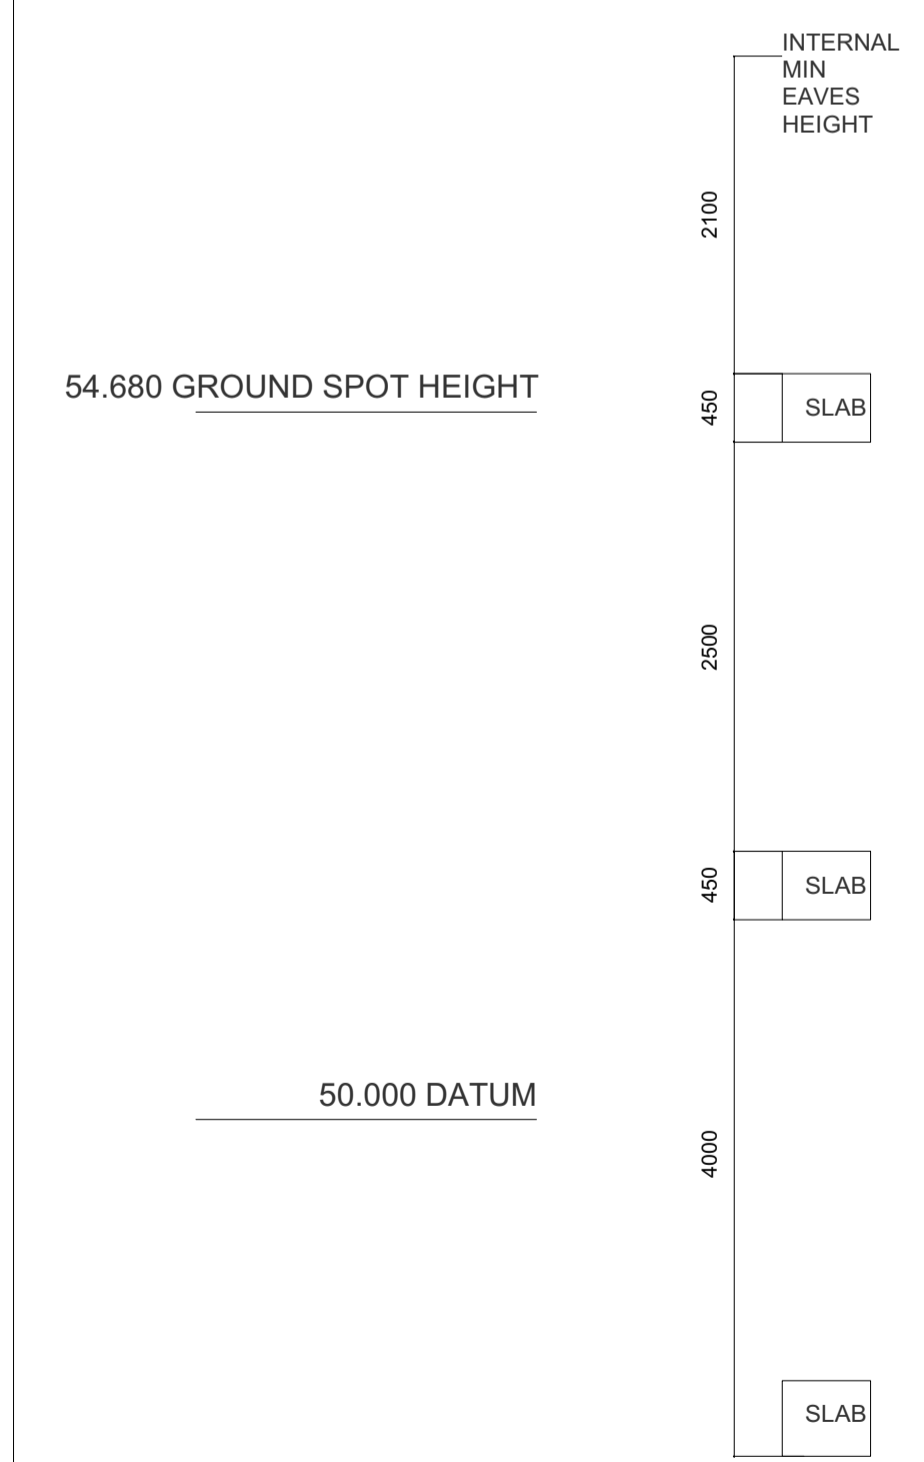

SECTION D-D

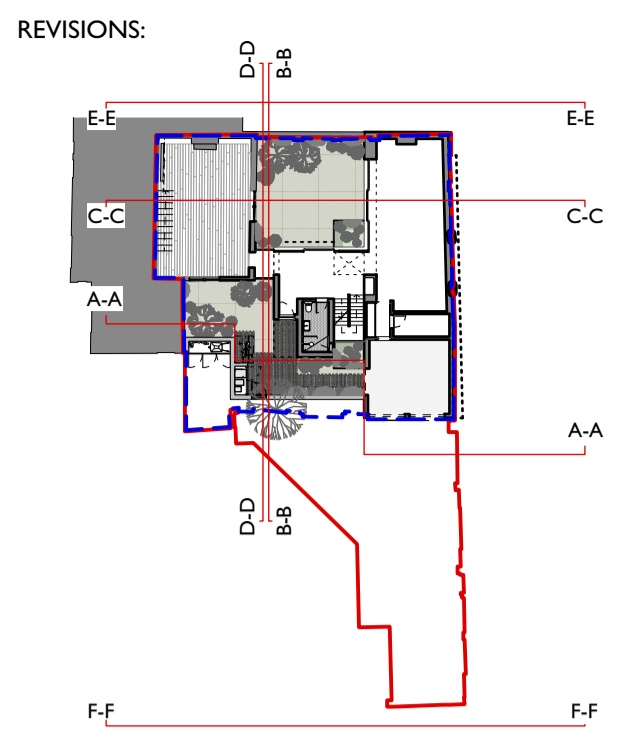

NOTES:

PROJECT:
 I STEELE'S STUDIOS
 DRAWING TITLE:
 SECTION E-E PROPOSED
 STATUS:
 PLANNING

NOTE:
 Do not scale from the drawing. Any discrepancies to be reported to the architect.
 All dimensions will be taken on site prior to ordering and construction.
 Copyright remains with the architect. This drawing is to be read in conjunction with the specification and all other relevant drawings.

JAMES
 GORST
 ARCHITECTS
 35 Lambs Conduit Street
 London
 WC1N 3NG
 t 020 7336 7140
 f 020 7336 7150
 e info@jamesgorstarchitects.com

SCALE:	DRAWING NUMBER:	REVISION:
1:50 (A1)	TH16_GA_110	C
1:100(A3)		