
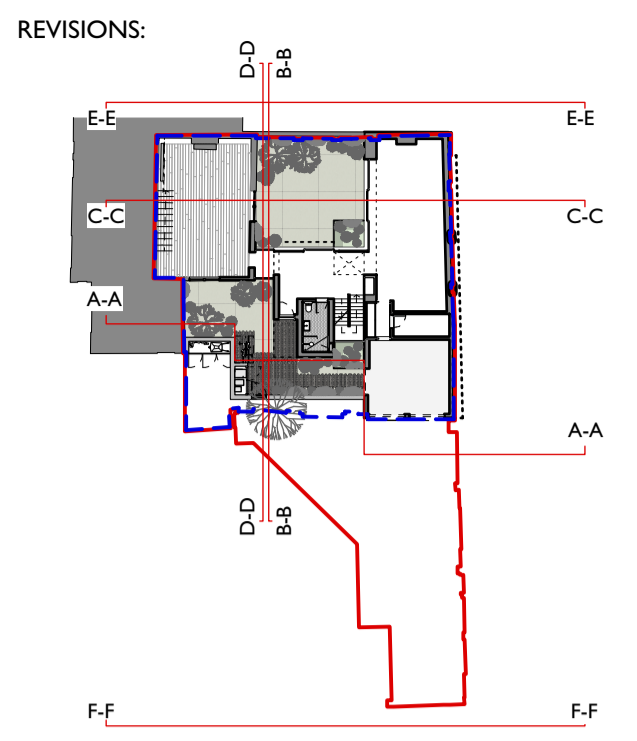


SECTION D-D

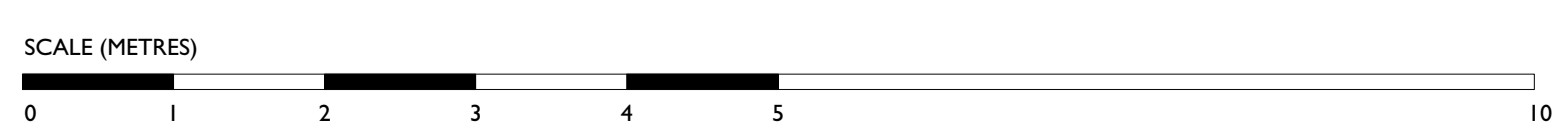

NOTES:

OVERLAY OF SCHEME SUBMITTED AT PRE-APP 08/06/18

PROJECT:  
I STEELE'S STUDIOS

DRAWING TITLE:  
SECTION E-E PROPOSED OVERLAY

STATUS:  
PLANNING

NOTE:

Do not scale from the drawing. Any discrepancies to be reported to the architect.

All dimensions will be taken on site prior to ordering and construction.

Copyright remains with the architect. This drawing is to be read in conjunction with the specification and all other relevant drawings.

JAMES GORST ARCHITECTS

35 Lambs Conduit Street  
London WC1N 3NG

t 020 7336 7140  
f 020 7336 7150  
e info@jamesgorstarchitects.com

SCALE: 1:50 (A1) 1:100(A3)	DRAWING NUMBER: TH16_GA_1101	REVISION: C
----------------------------------	---------------------------------	----------------