
PROPOSED SCHEME 1.1

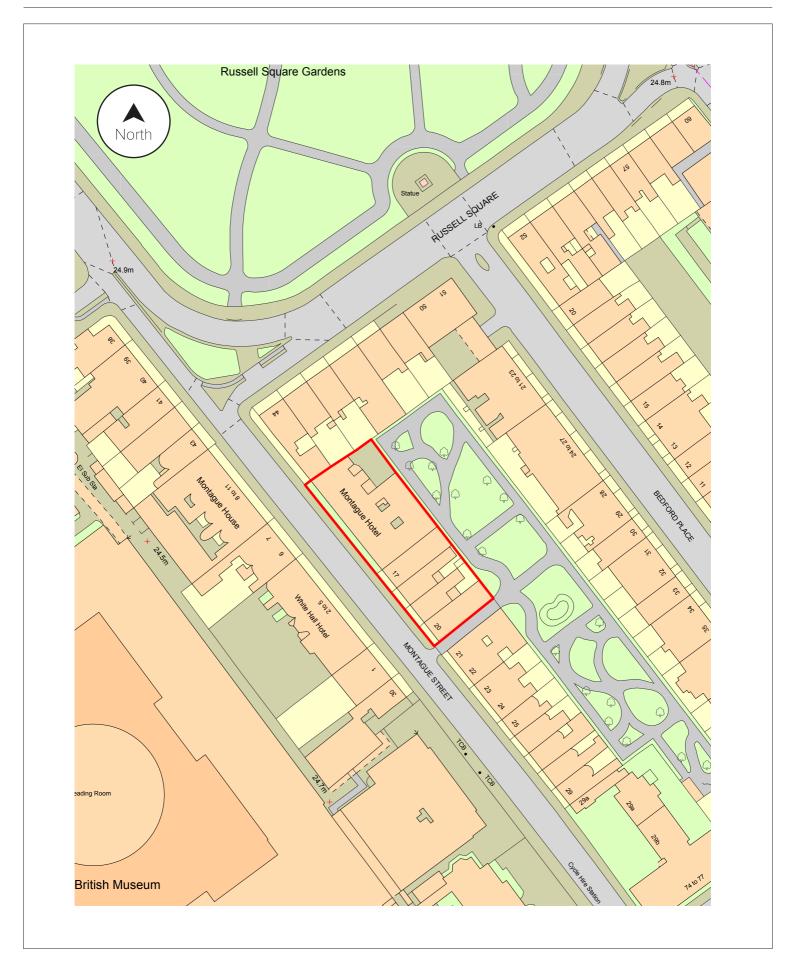

Drawing No:	Client: Montagu Evans	Notes:
<b>Date drawn:</b> 14-08-18	Site: Bloomsbury, London	Revision:
Drawn by: TG	Scale: 1:1250	

