



FIRST FLOOR

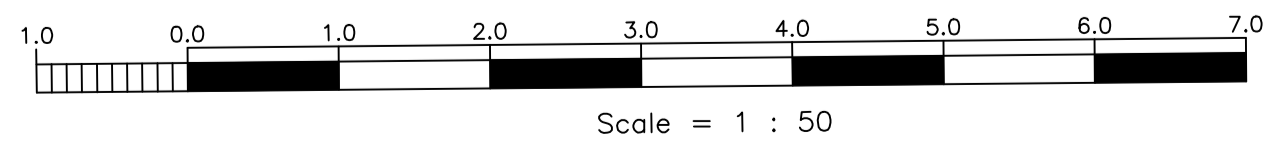

PLANNING ISSUE

revision	date	initials	description of amendments
?	??/??/??	??	?
D	02.2019	FAL	PLANNING ISSUE


 Omnibus, 39-41 North Road, London, N7 9DP Email: info@foundation-architecture.com  
 project: 2-6 CAMDEN HIGH STREET  
 site: FIRST FLOOR PROPOSED  
 scale: 1:50 @ A1  
 date: OCT 2017  
 drawn: [ ]  
 checked: [ ]  
 job no: 540  
 rev: P101  
 sheet: D  
 All dimensions to be verified on site.

\*Scale is 1:100 at A3

PROPOSED