


Rev No.	Description	Issue Date	Drawn	Chk.
P1	Planning submission	22.02.2019		


NOTES
 This drawing is not to be used for construction purposes.

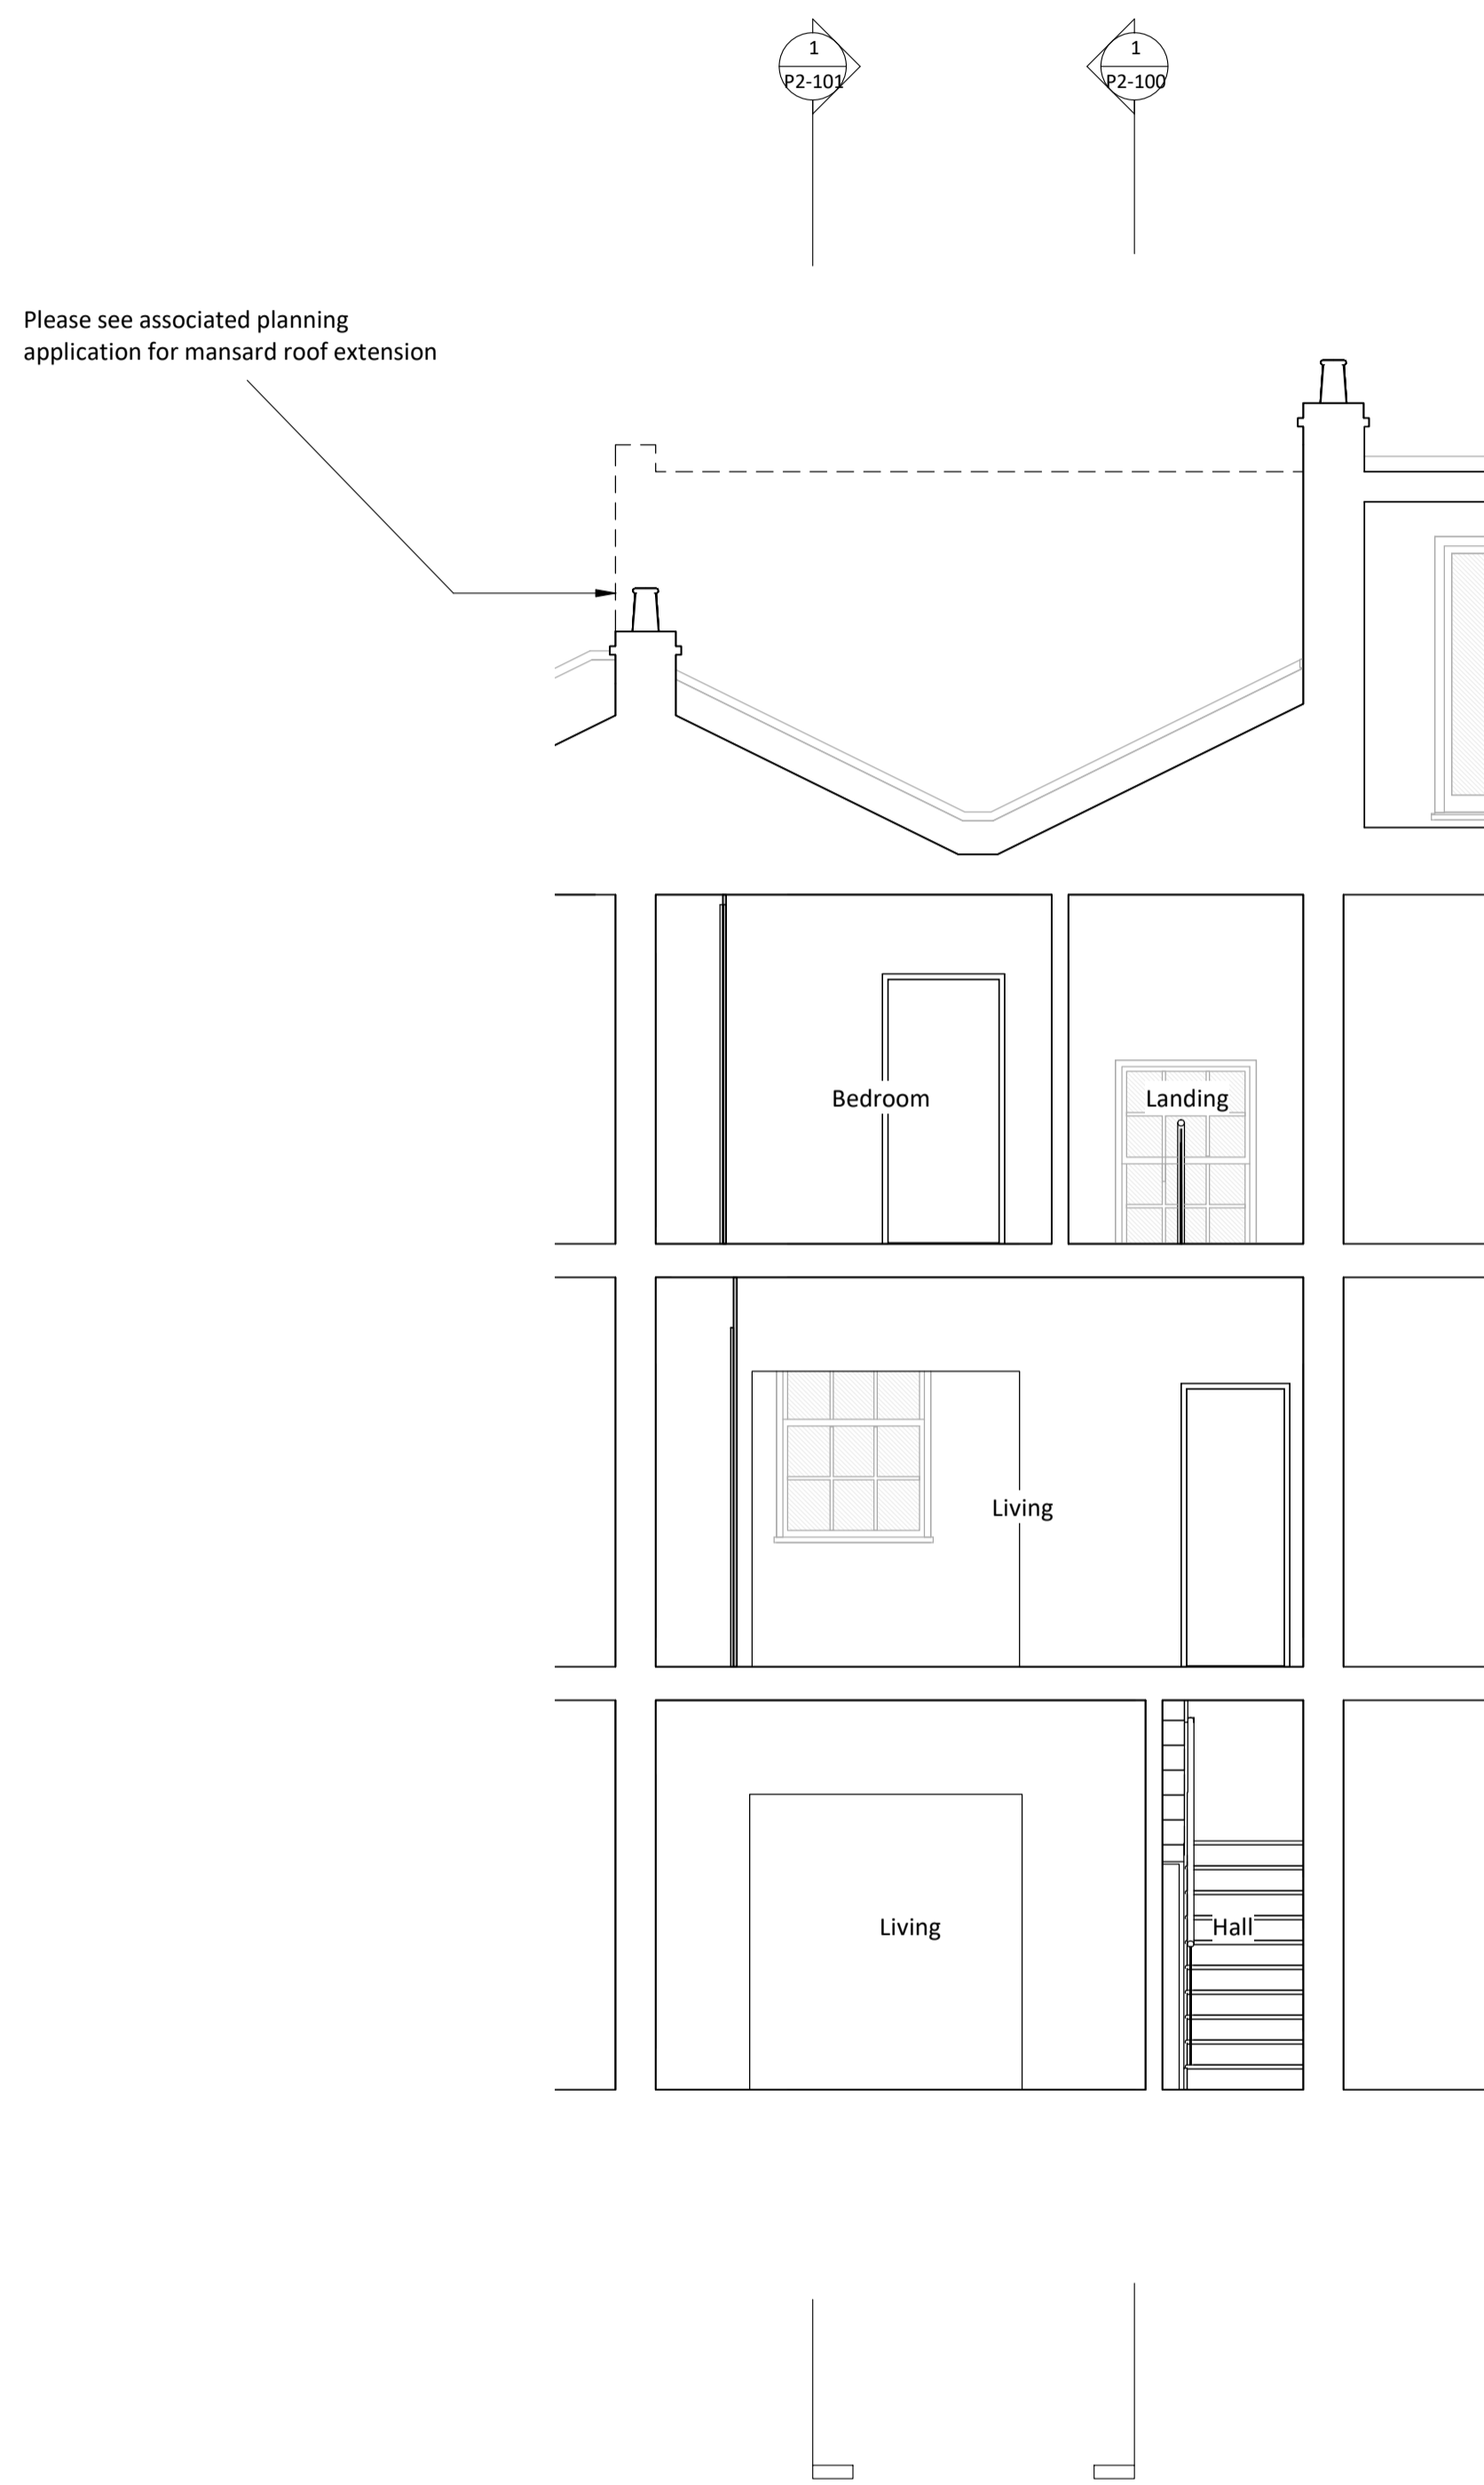

Section 3
 1:50



Section 4
 1:50

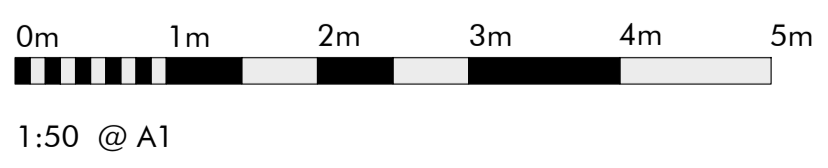

GREY
 GRIFFITHS
 ARCHITECTS

Henshall & Partners
 125 Albert Street

Proposed Sections

Date: 02/02/2019
 Scale @ A1: 1 : 50
 Scale @ A3:
 Status: PLANNING
 Originator: Author
 Check: Checker

Project Reference: 0057
 Drawing Number: P2-102
 Revision: P1