


BASEMENT, LOWER GROUND FLOOR AND GARAGE LEVEL PLAN

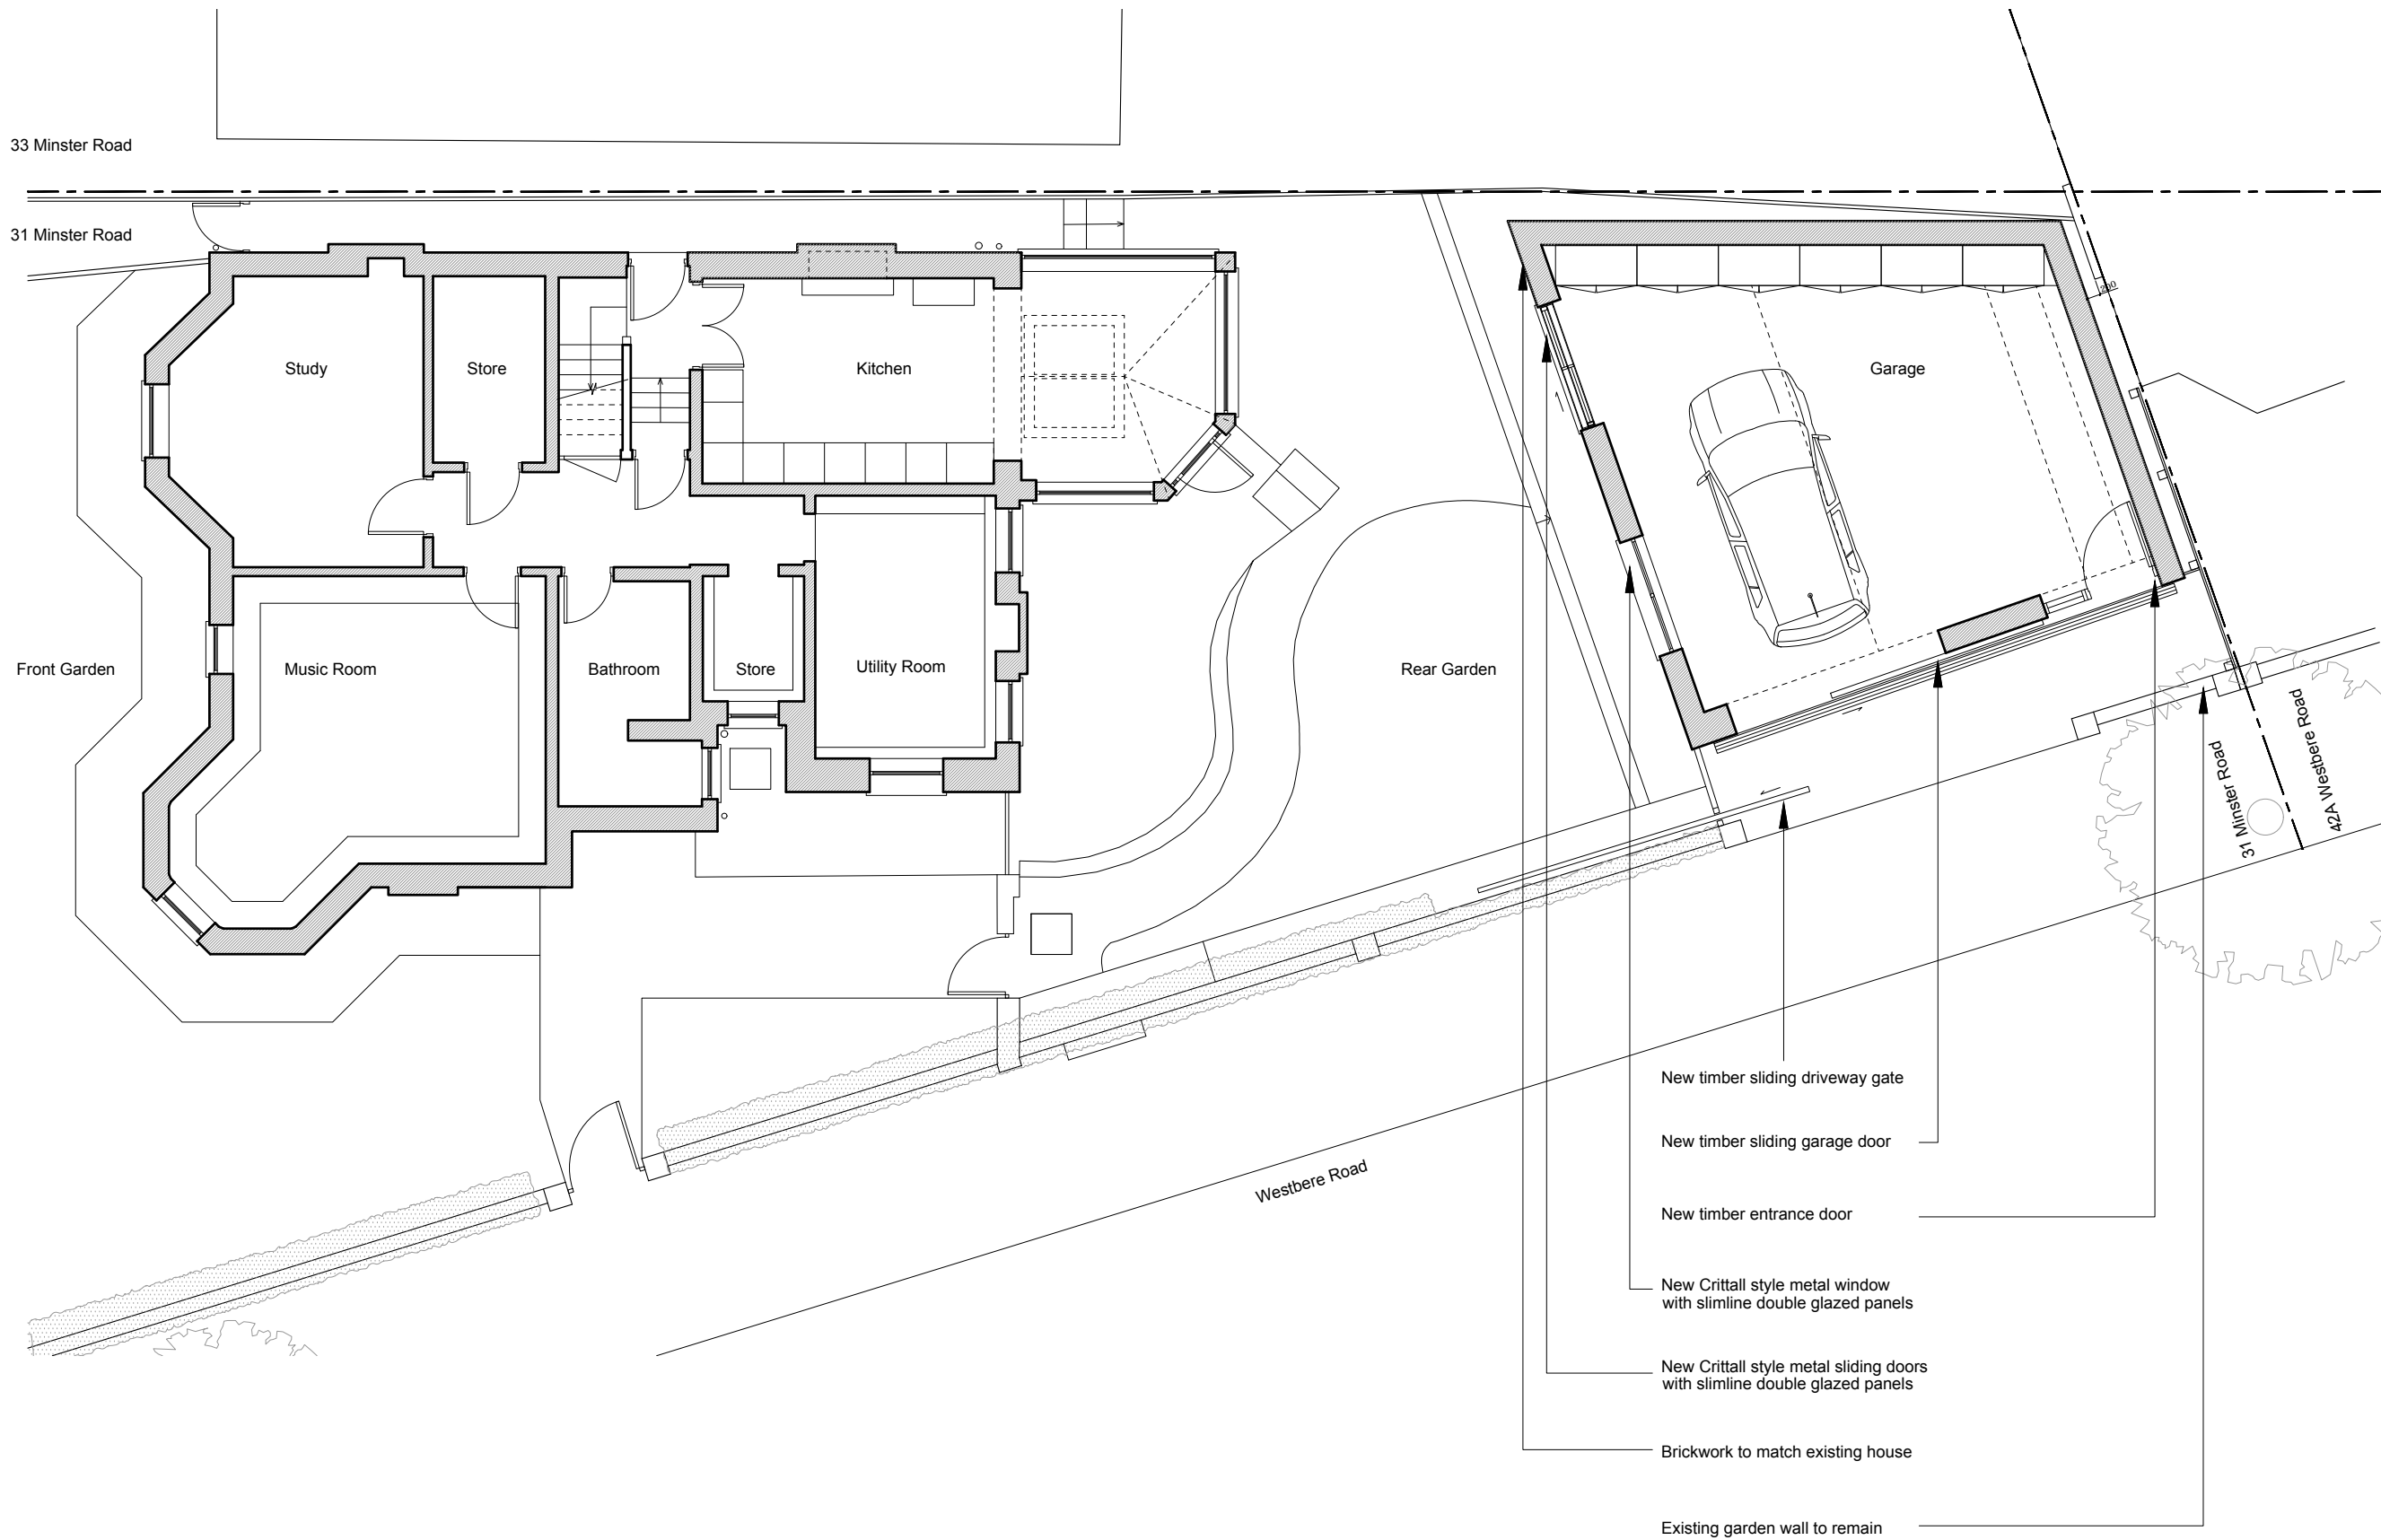

NOTES  
DO NOT SCALE FROM THIS DRAWING EXCEPT FOR THE PURPOSES OF PLANNING AND BUILDING REGULATIONS. ALL DIMENSIONS TO BE CHECKED ON SITE.

- All levels to remain as existing
- Existing garden and lawn to be retained and levels to remain as existing
- Garage floor level to remain as existing

REVISION: **D** 05.03.2019  
**C** 07.12.2018

PROJECT TITLE  
31 MINSTER ROAD

**AURAA**  
STUDIO

www.auraa.studio      1A Chalk Farm Parade  
info@auraa.studio      London NW3 2BN

TITLE  
BASEMENT, LOWER GROUND FLOOR AND GARAGE LEVEL PLAN AS PROPOSED

DATE 05.03.2019

SCALE 1/100 @ A3

DRAWN LC / RL

STATUS INFORMATION

DRG No 1812\_PA\_100

REV: **D**

