


NOTES


DO NOT SCALE FROM THIS DRAWING EXCEPT FOR THE PURPOSES OF PLANNING AND BUILDING REGULATIONS. ALL DIMENSIONS TO BE CHECKED ON SITE.

- All levels to remain as existing
- Existing garden and lawn to be retained and levels to remain as existing
- Garage floor level to remain as existing

SECTION A - A

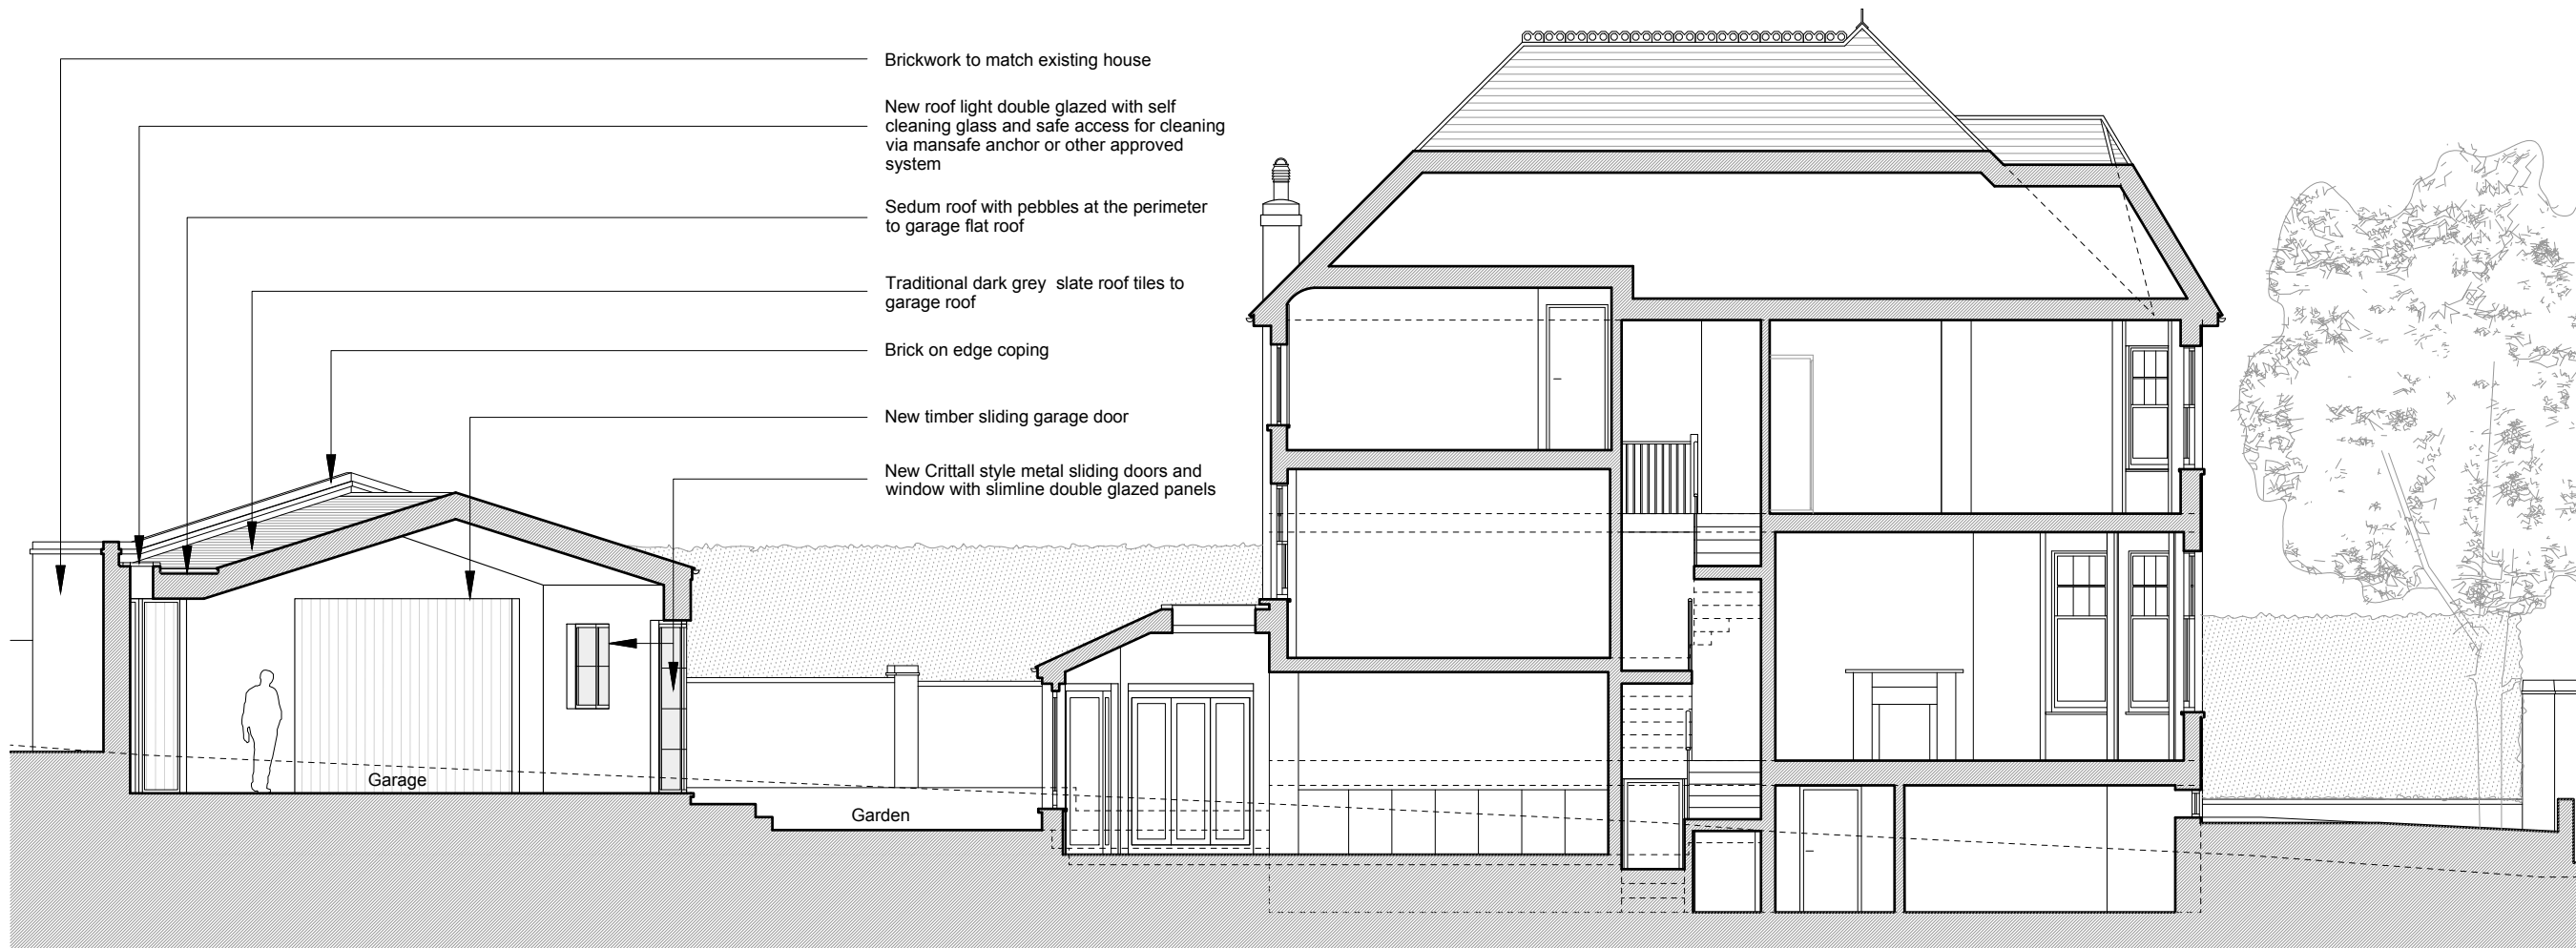

- Brickwork to match existing house
- New roof light double glazed with self cleaning glass and safe access for cleaning via mansafe anchor or other approved system
- Sedum roof with pebbles at the perimeter to garage flat roof
- Traditional dark grey slate roof tiles to garage roof
- Brick on edge coping
- New timber sliding garage door
- New Crittall style metal sliding doors and window with slimline double glazed panels

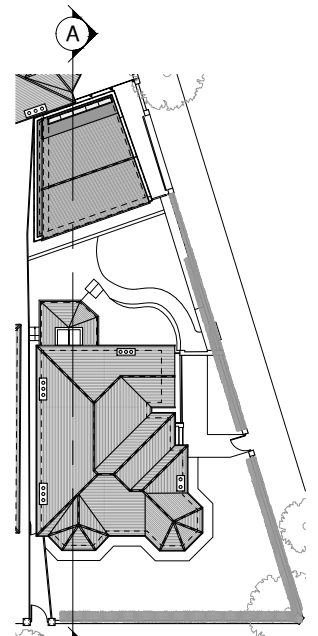

REVISION: **D** 05.03.2019
C 07.12.2018

PROJECT TITLE
 31 MINSTER ROAD

AURAA
 STUDIO

www.auraa.studio 1A Chalk Farm Parade
 info@auraa.studio London NW3 2BN

TITLE
 SECTION A-A AS PROPOSED

DATE 05.03.2019

SCALE 1/100 @ A3

DRAWN LC / RL

STATUS INFORMATION

DRG No 1812_PA_200



REV: **D**