


NOTES

DO NOT SCALE FROM THIS DRAWING EXCEPT FOR THE PURPOSES OF PLANNING AND BUILDING REGULATIONS. ALL DIMENSIONS TO BE CHECKED ON SITE.

- All levels to remain as existing

- Existing garden and lawn to be retained and levels to remain as existing

- Garage floor level to remain as existing

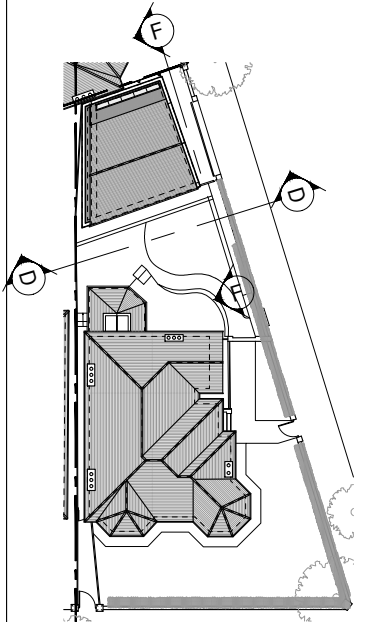

D 05.03.2019

REVISION: **C** 07.12.2018

PROJECT TITLE

31 MINSTER ROAD

AURAA
STUDIO

www.auraa.studio 1A Chalk Farm Parade
info@auraa.studio London NW3 2BN

TITLE

SECTIONS D-D AND F-F AS PROPOSED

DATE 05.03.2019

SCALE 1/100 @ A3

DRAWN LC / RL


STATUS INFORMATION

DRG No 1812_PA_210

REV: **D**

SECTION F - F

- Brick on edge coping
- New timber entrance door
- New timber sliding garage door
- Brickwork to match existing house

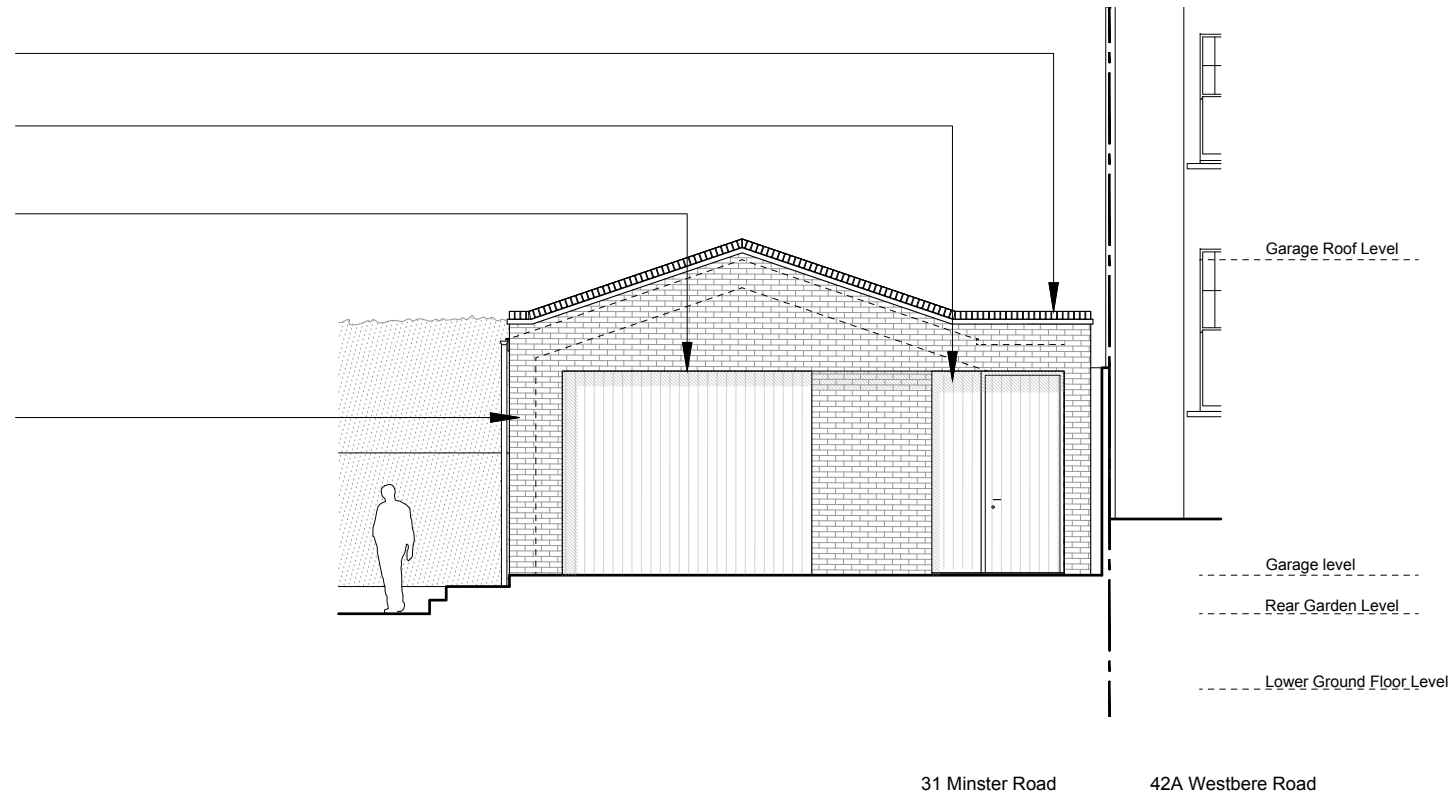

SECTION D - D

- Traditional dark grey slate roof tiles to garage roof
- Brick on edge coping
- Brickwork to match existing house
- New Crittall style metal sliding doors with slimline double glazed panels
- New Crittall style metal window with slimline double glazed panels

