



NOTES

DO NOT SCALE FROM THIS DRAWING EXCEPT FOR THE PURPOSES OF PLANNING AND BUILDING REGULATIONS. ALL DIMENSIONS TO BE CHECKED ON SITE.

- All levels to remain as existing

- Existing garden and lawn to be retained and levels to remain as existing

- Garage floor level to remain as existing

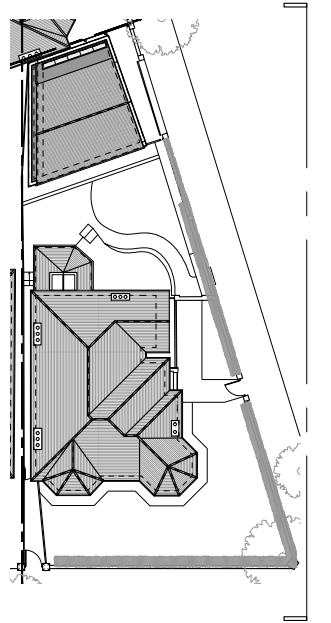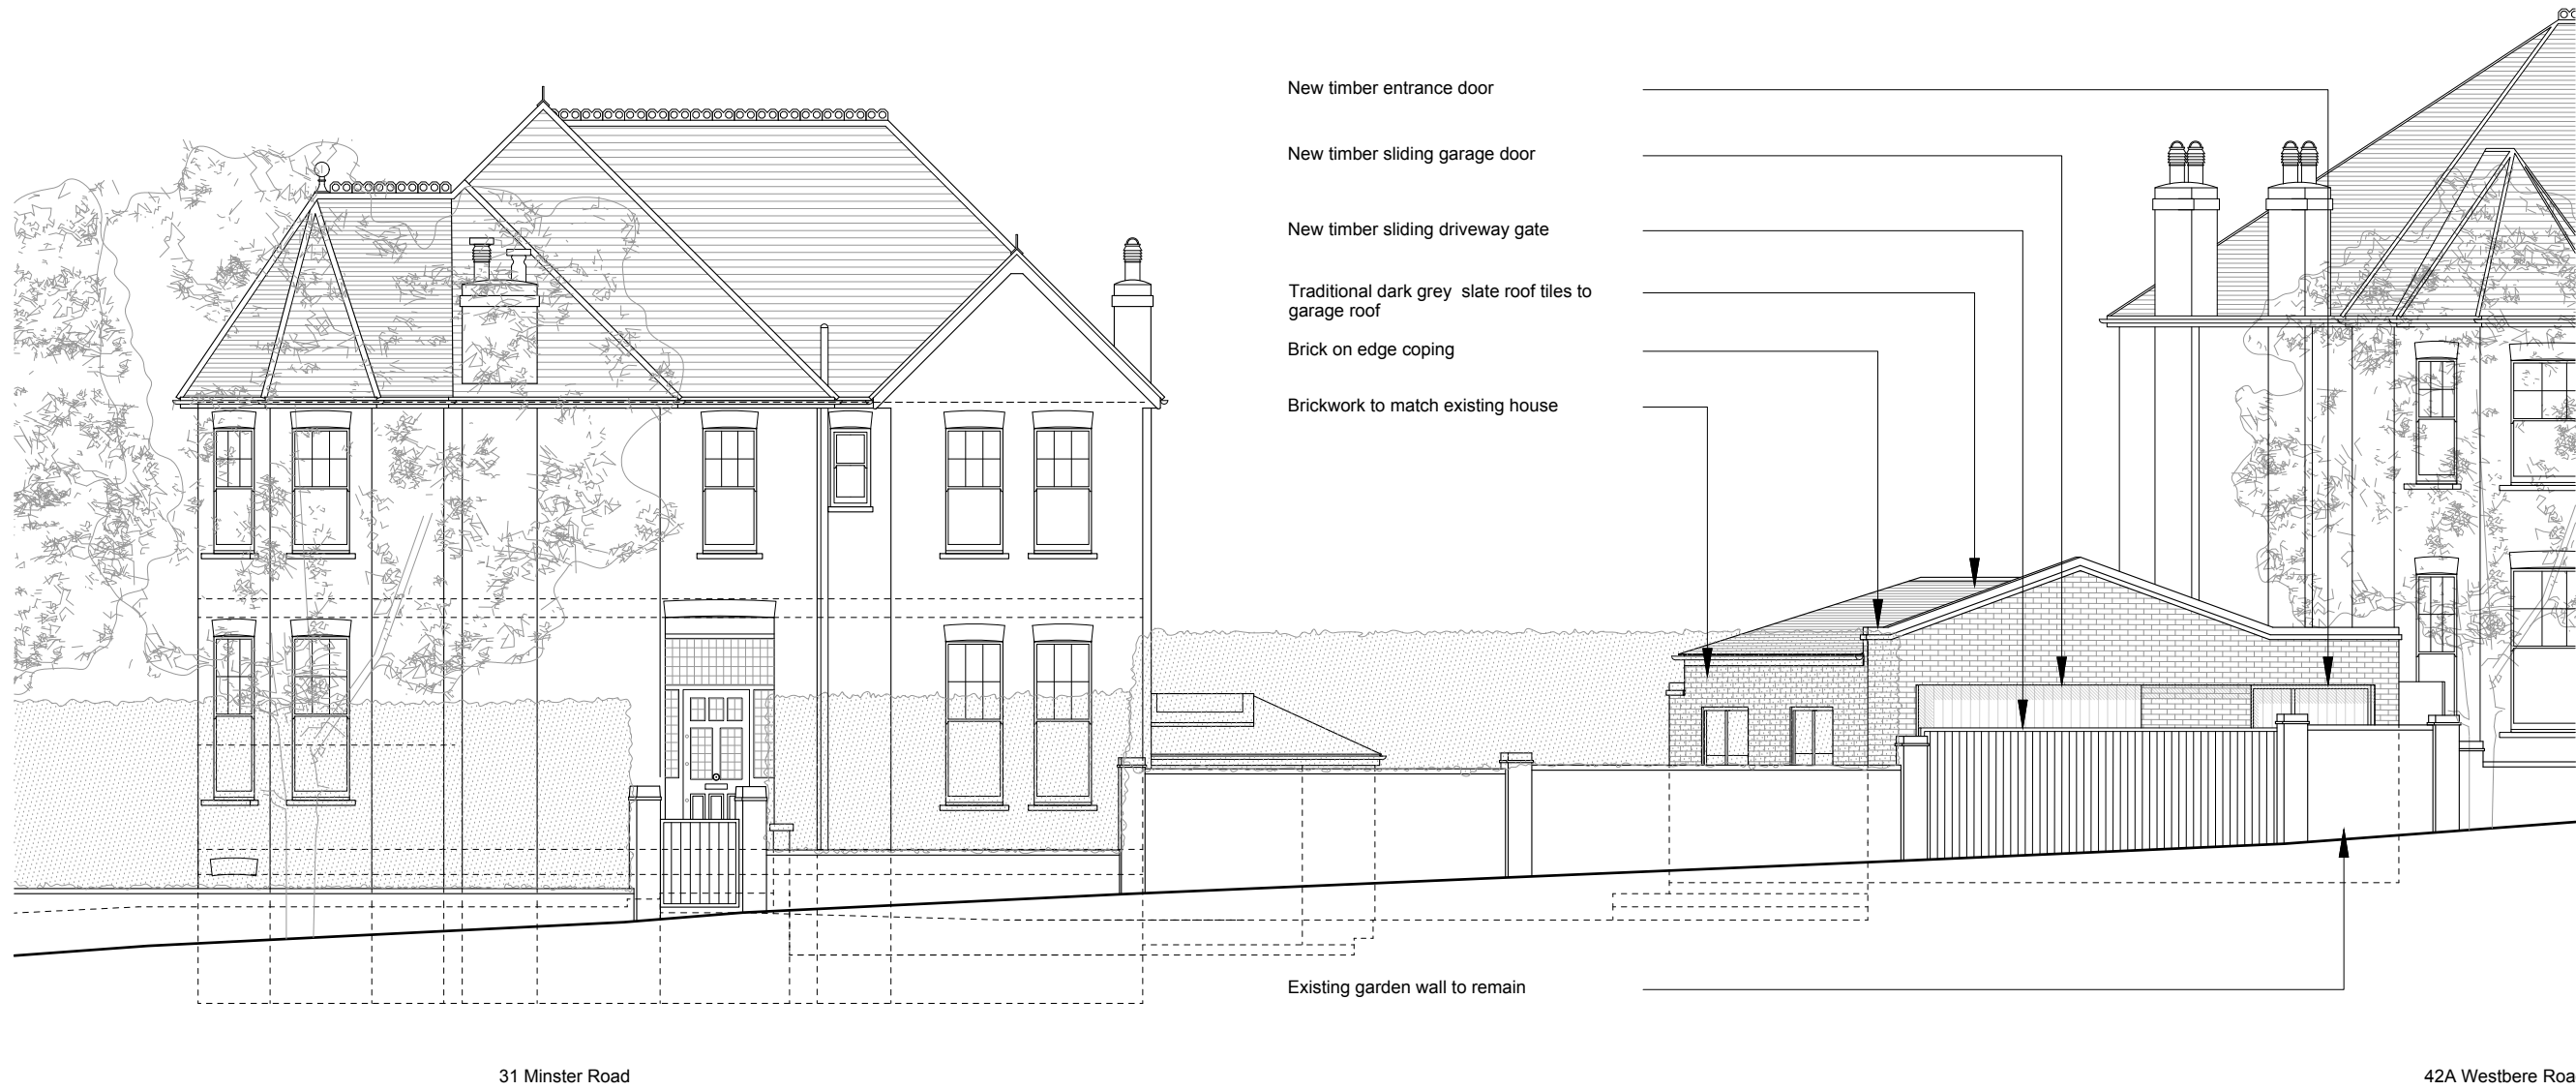

D 05.03.2019
 REVISION: C 07.12.2018

PROJECT TITLE
 31 MINSTER ROAD

AURAA
 STUDIO

www.auraa.studio 1A Chalk Farm Parade
 info@auraa.studio London NW3 2BN

TITLE
 STREET ELEVATION AS PROPOSED
 (WESTBERE ROAD)

DATE 05.03.2019

SCALE 1/100 @ A3

DRAWN LC / RL

STATUS INFORMATION

DRG No 1812_PA_320



REV: D