
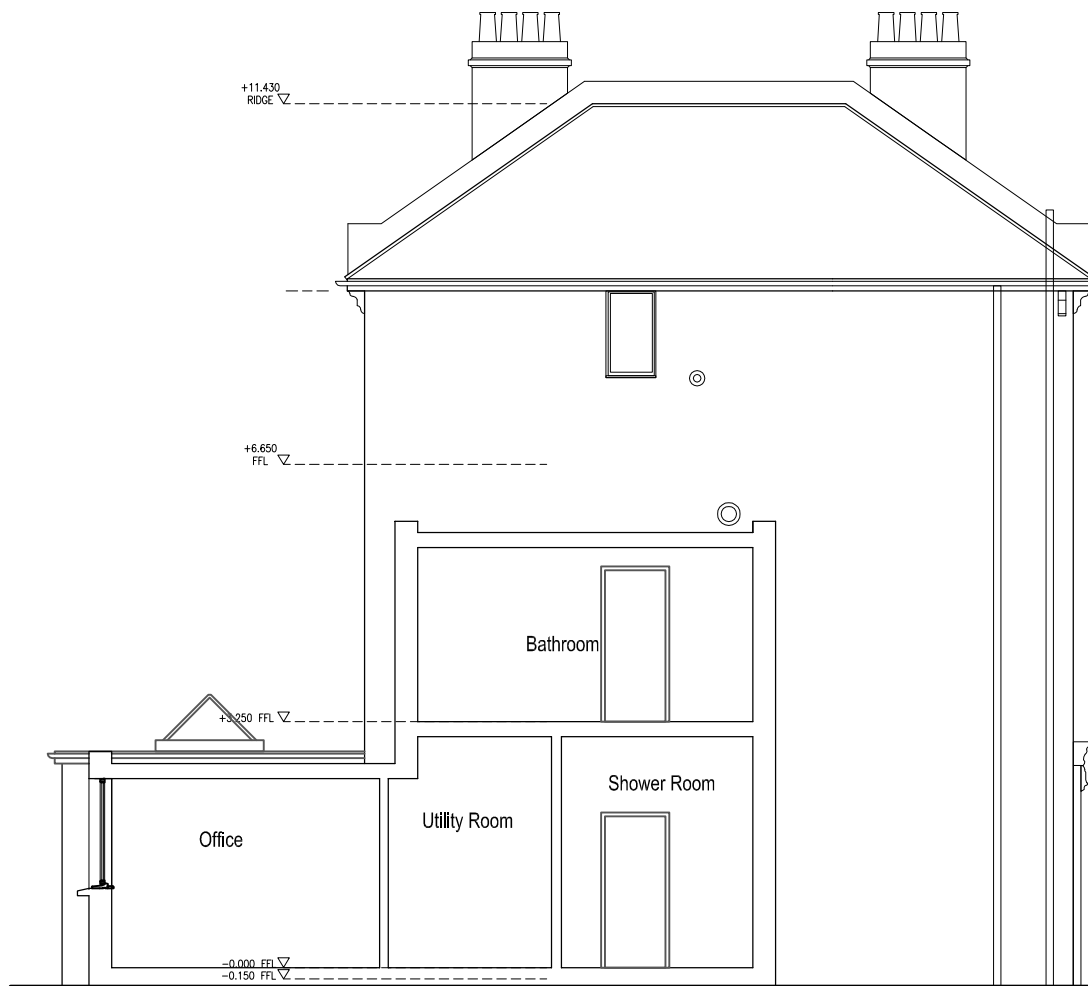



3A EXISTING SIDE SECTION/ELEVATION

SCALE 1:50

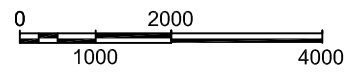

7A PROPOSED SIDE SECTION/ELEVATION

SCALE 1:50

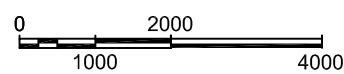

Drawing Title	
Existing and Proposed Side Section/Elevation	
Rev	Date
Description	
Rev By	Ckd By
Address	
Side Extension 47 Patshull Road, London, NW5 2JX	
Client	
Mr and Mrs Hall	
Project Number	13-0116
Scale	1:100@(A3)
Date	15/02/19
Revised	-
Drawing Number	
Sheet No.	Rev.
13-116-29	-
Status	
-	