
PLANNING

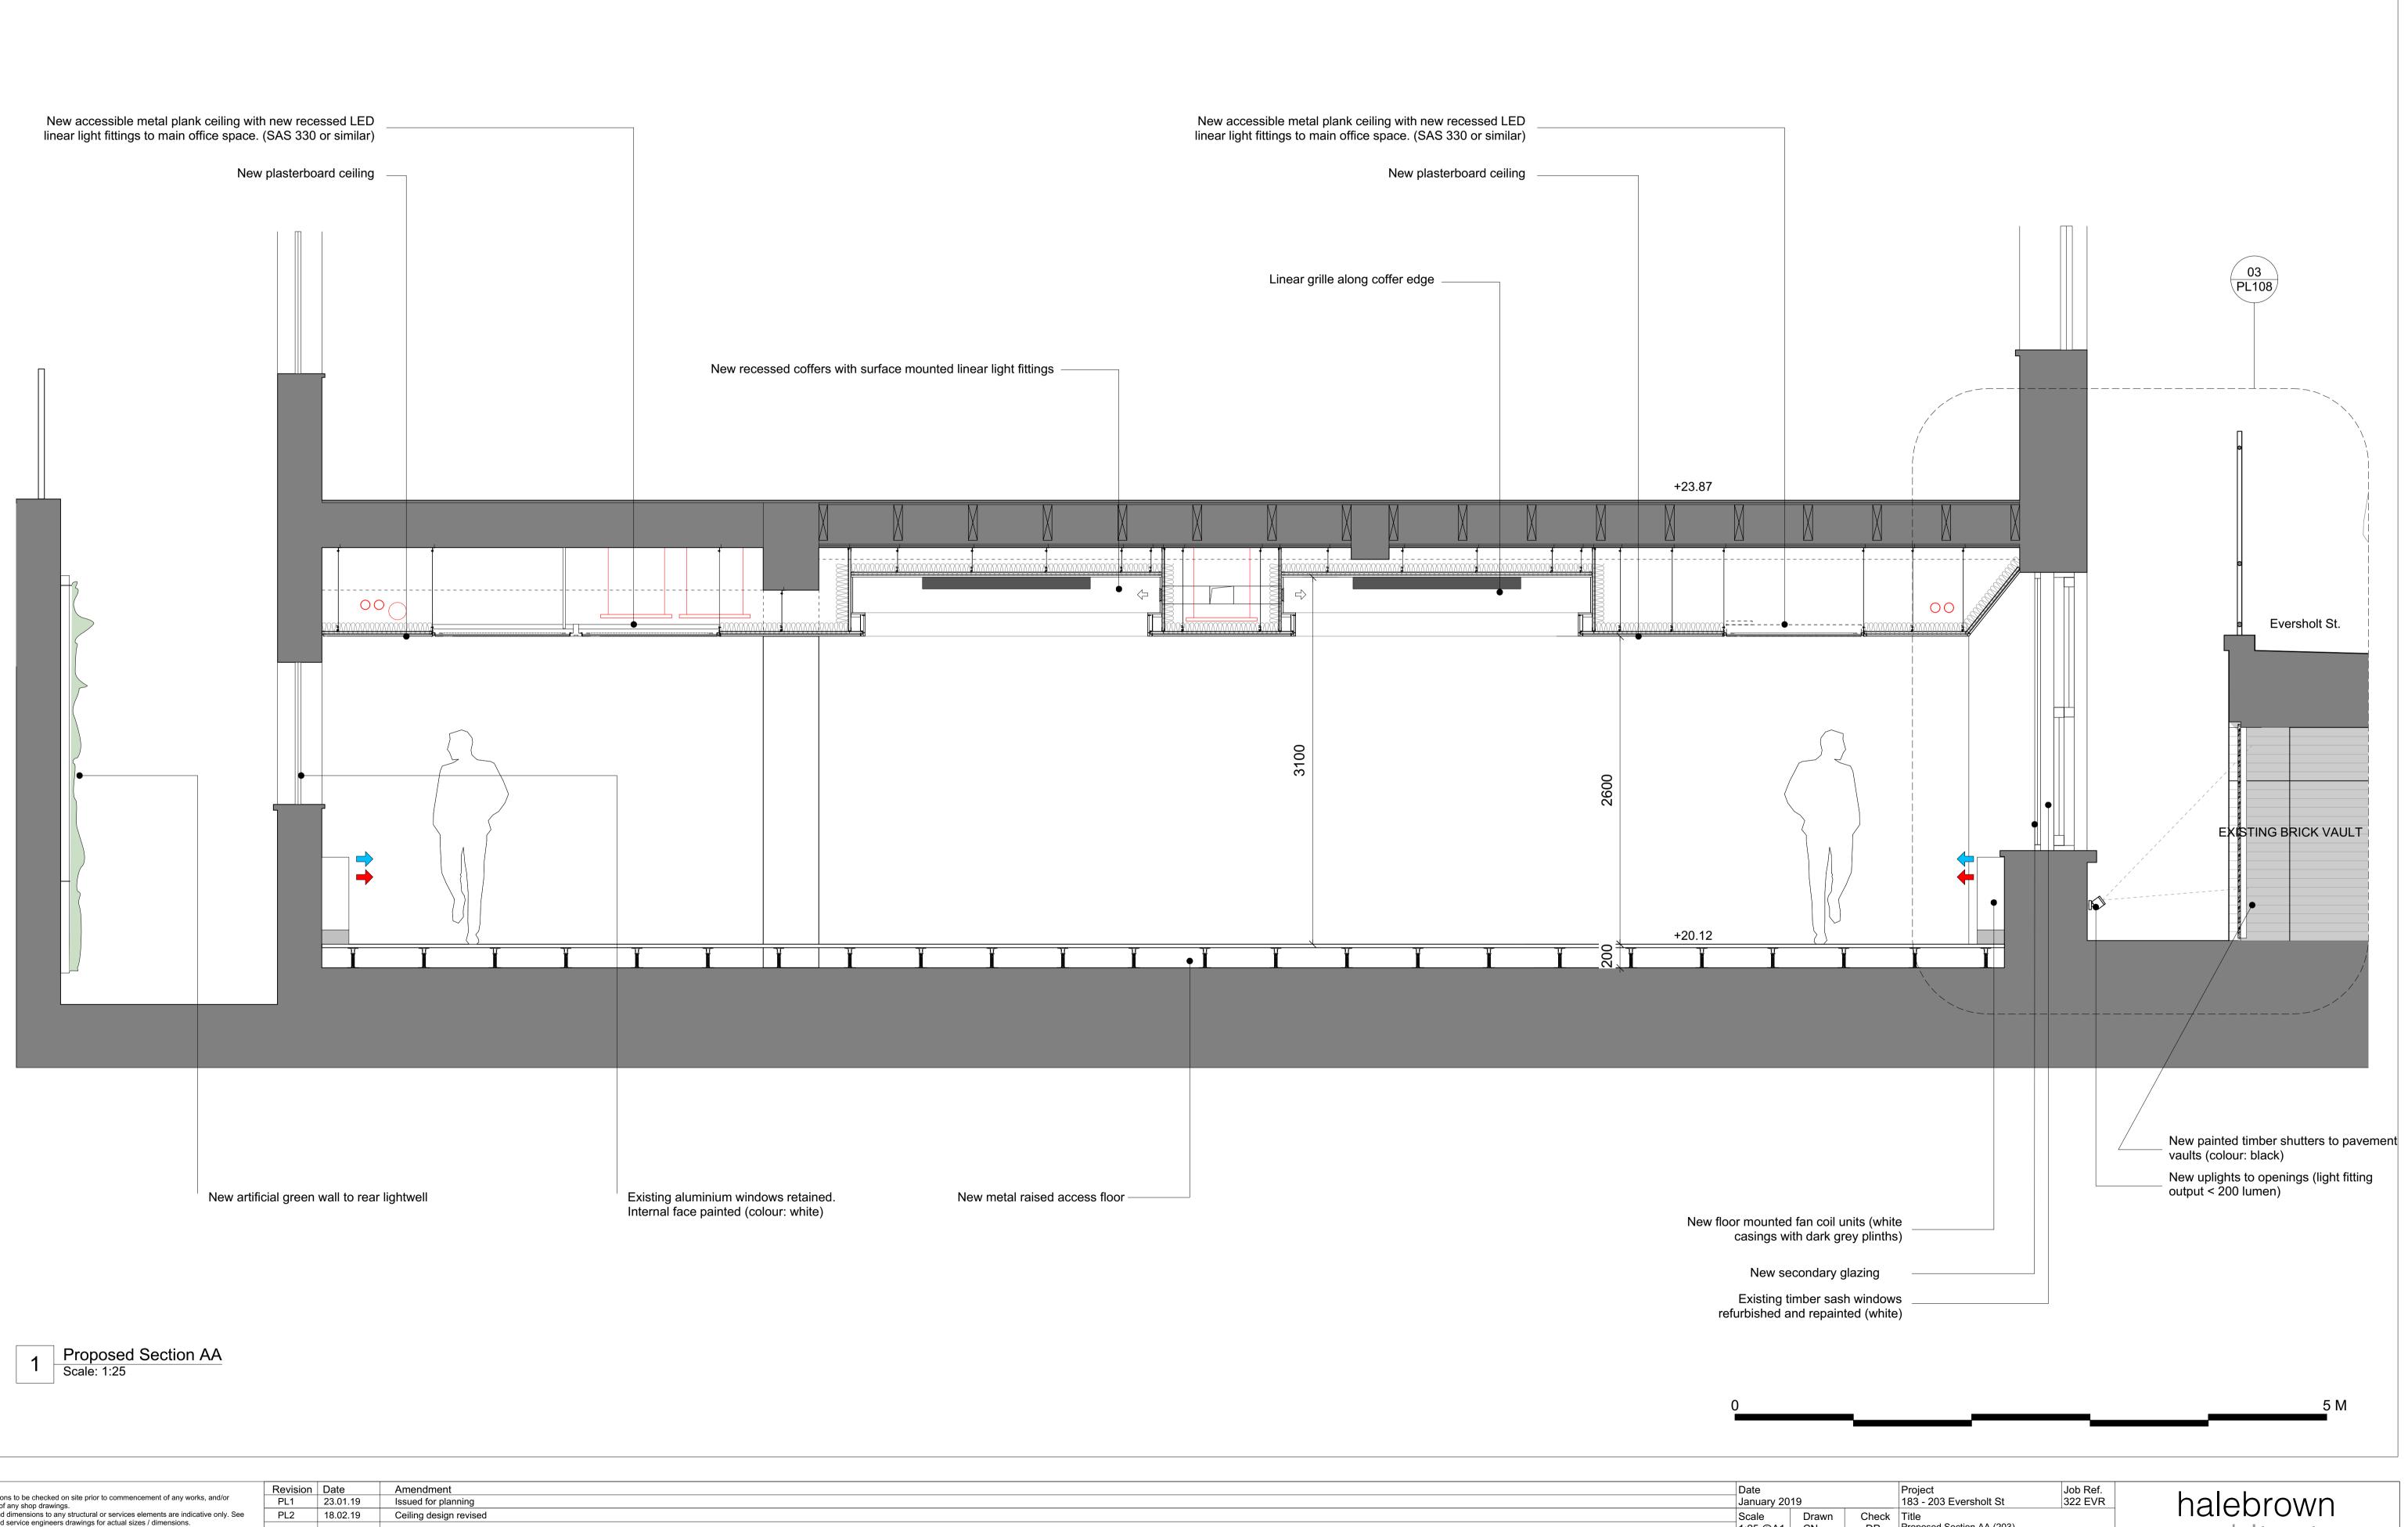

NOTES:-	Revision	Date	Amendment
 All dimensions to be checked on site prior to commencement of any works, and/or preparation of any shop drawings. 	PL1	23.01.19	Issued for planning
- Sizes of and dimensions to any structural or services elements are indicative only. See	PL2	18.02.19	Ceiling design revised
structural and service engineers drawings for actual sizes / dimensions. - This drawing to be read in conjunction with all other Architect's drawings, specifications	-	-	-
and other Consultants' information. - All proprietary systems shown on this drawing are to be installed strictly in accordance with	-	-	-
the Manufacturers/Suppliers recommended details.	-	-	-
- Any discrepancies between information shown on this drawing and any other contract information or manufacturers/suppliers recommendations is to be brought to the attention of	-	-	-
the Architect.	-	-	-

Date January 2019 Scale Drawn 1:25 @A1 CN halebrown architects Check Title DP Proposed Section AA (203) Rev. PL2 Status Planning Client Ref Drwg. no. - 322(PL)107 Architect
Hale Brown Architects Ltd. Unit 2.01 Chester House, Kennington Park, 1-3 Brixton Rd, London SW9 6DE T: 020 8977 6946 E: mail@halebrown.com W: www.halebrown.com