


PROPOSED ELEVATION 'A' OF ROOF
SCALE 1:200

EXISTING P.C.N. ANTENNA KEY							
		SECTION	TYPE / SIZE	BEARING	HT TOP ANTENNA FROM GRND LEVEL	HT CENTRE DISH FROM GRND LEVEL	REMOTE RPI Y / N
A1	TRX	A	120 SECTOR	0 DEG EGN			
A2	RK	A	120 SECTOR	0 DEG EGN			
B1	TRX	B	120 SECTOR	120 DEG EGN			AS EXISTING
B2	RK	B	120 SECTOR	120 DEG EGN			
C1	TRX	C	120 SECTOR	240 DEG EGN			
C2	RK	C	120 SECTOR	240 DEG EGN			

EXISTING DISH ANTENNA KEY							
ITEM	FUNCTION LINK NO.	SECTION	TYPE / SIZE	BEARING	HT TOP ANTENNA FROM GRND LEVEL	HT CENTRE DISH FROM GRND LEVEL	REMOTE RPI Y / N
D1			dia 600mm	234 DEG EGN			AS EXISTING

NOTE: INFORMATION HELD ON IAS TAKES PRECEDENCE OVER ALL KEYS AND SCHEDULES SHOWN

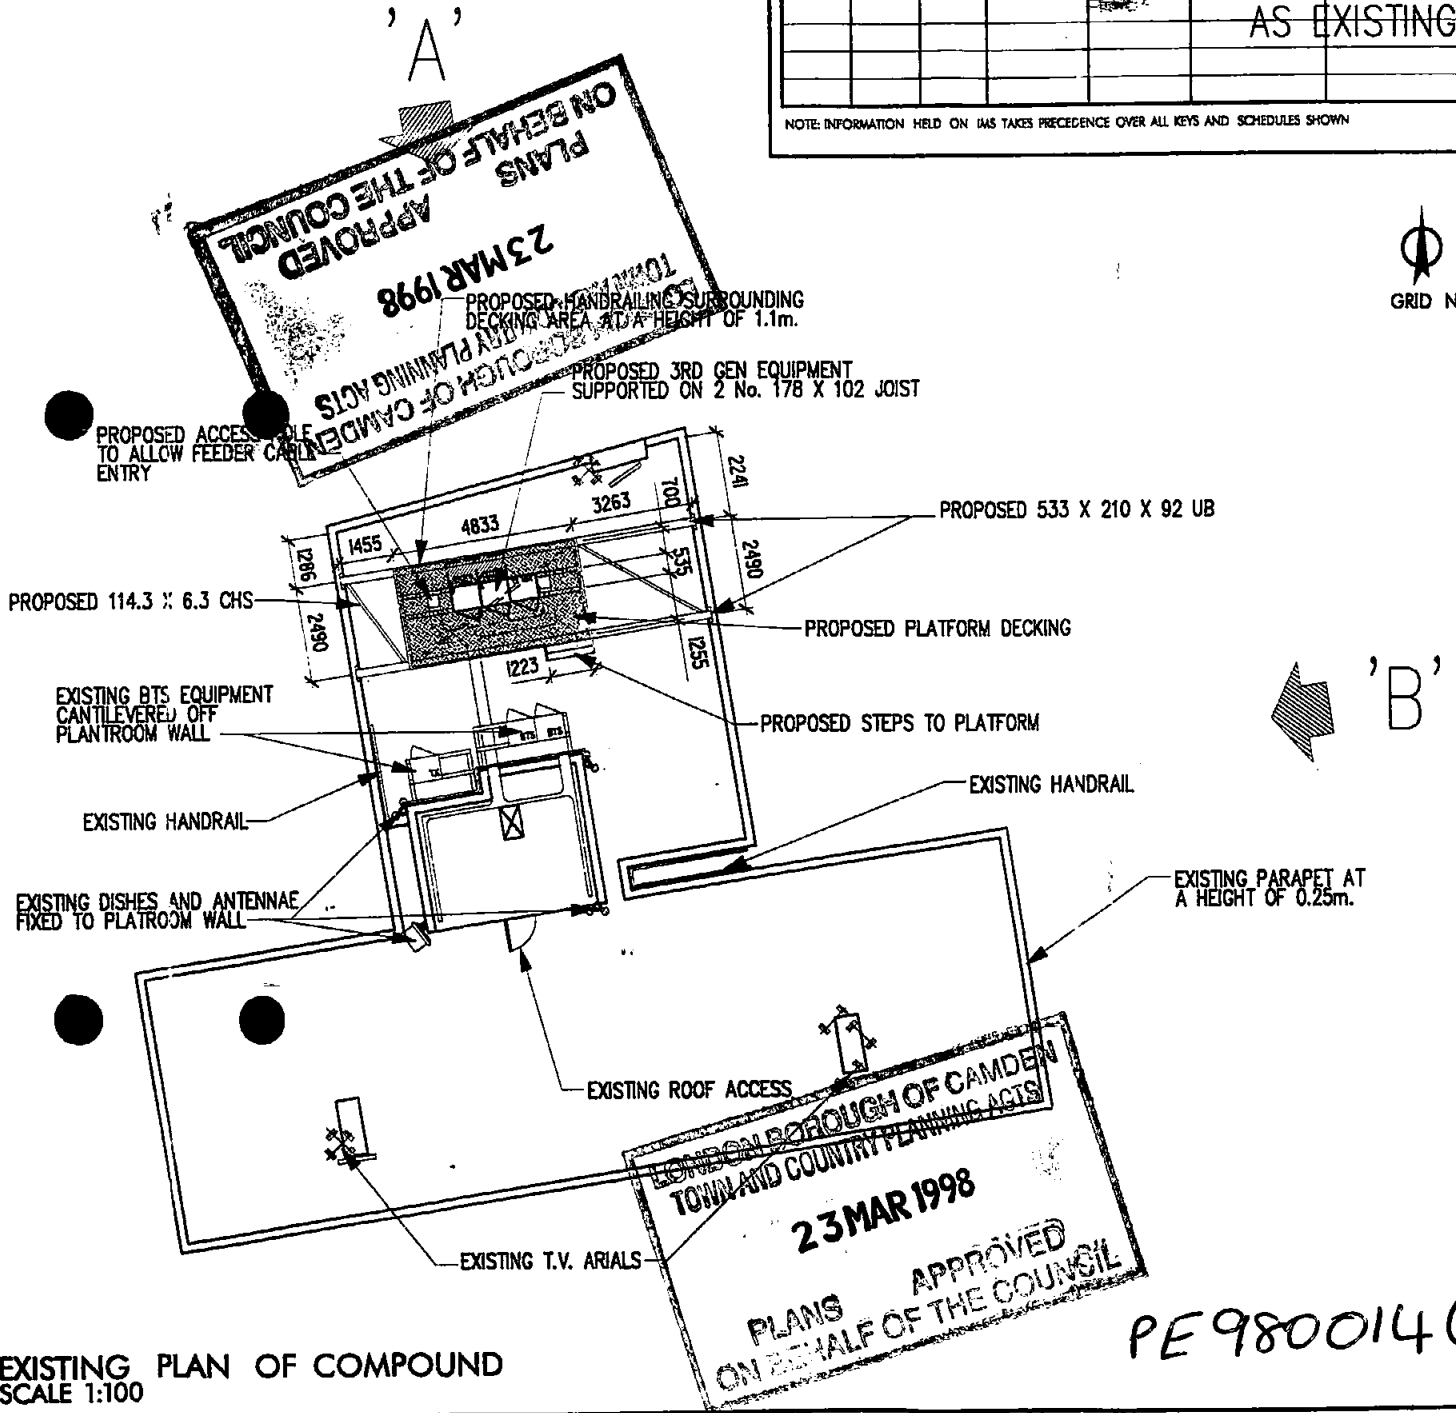

EXISTING PLAN OF COMPOUND
SCALE 1:100

PROPOSED ELEVATION 'B' OF ROOF
SCALE 1:200

CONSULTANT

**TERRACOM
DESIGN &
DEVELOPMENT**

Hartness House,
19 Hartness Road,
Hartness,
Bristol BS9 4PN.
Tel: 0117-9428889 Fax: 0117-9499919

Fairbairn House,
Reading Road,
Burgfield Common,
Reading,
Berk RG7 3BL

AS ORIGINAL

INCHES
0 1 2

MILLIMETRES
0 10 20 30 40 50


REV	DESCRIPTION	BY	DATE	TITLE	SITE NAME	SITE No.
SCALE	DRAWN	NLH	CHKD	APRD	D.	ISSUE
As shown	DATE	5/2/98	DATE	11/2/98	DATE	1/1/98
				TITLE	GENERAL ARRANGEMENT DARTMOUTH PARK CREST VIEW 47 DARTMOUTH PARK HILL LONDON	SITE No. GLN0528
				DRAWING NO.	748GLN0528/01	ISSUE
				CLIENT NO.	PC/GLN0528/SEC/97020716	1

orange

St. James Court
Great Park Road
Almondsbury Park
Bradley Stoke
Bristol
BS12 4JQ
Tel 01454 624600
Fax 01454 618501

SITE NUMBER
GLN 0528

PE9800146

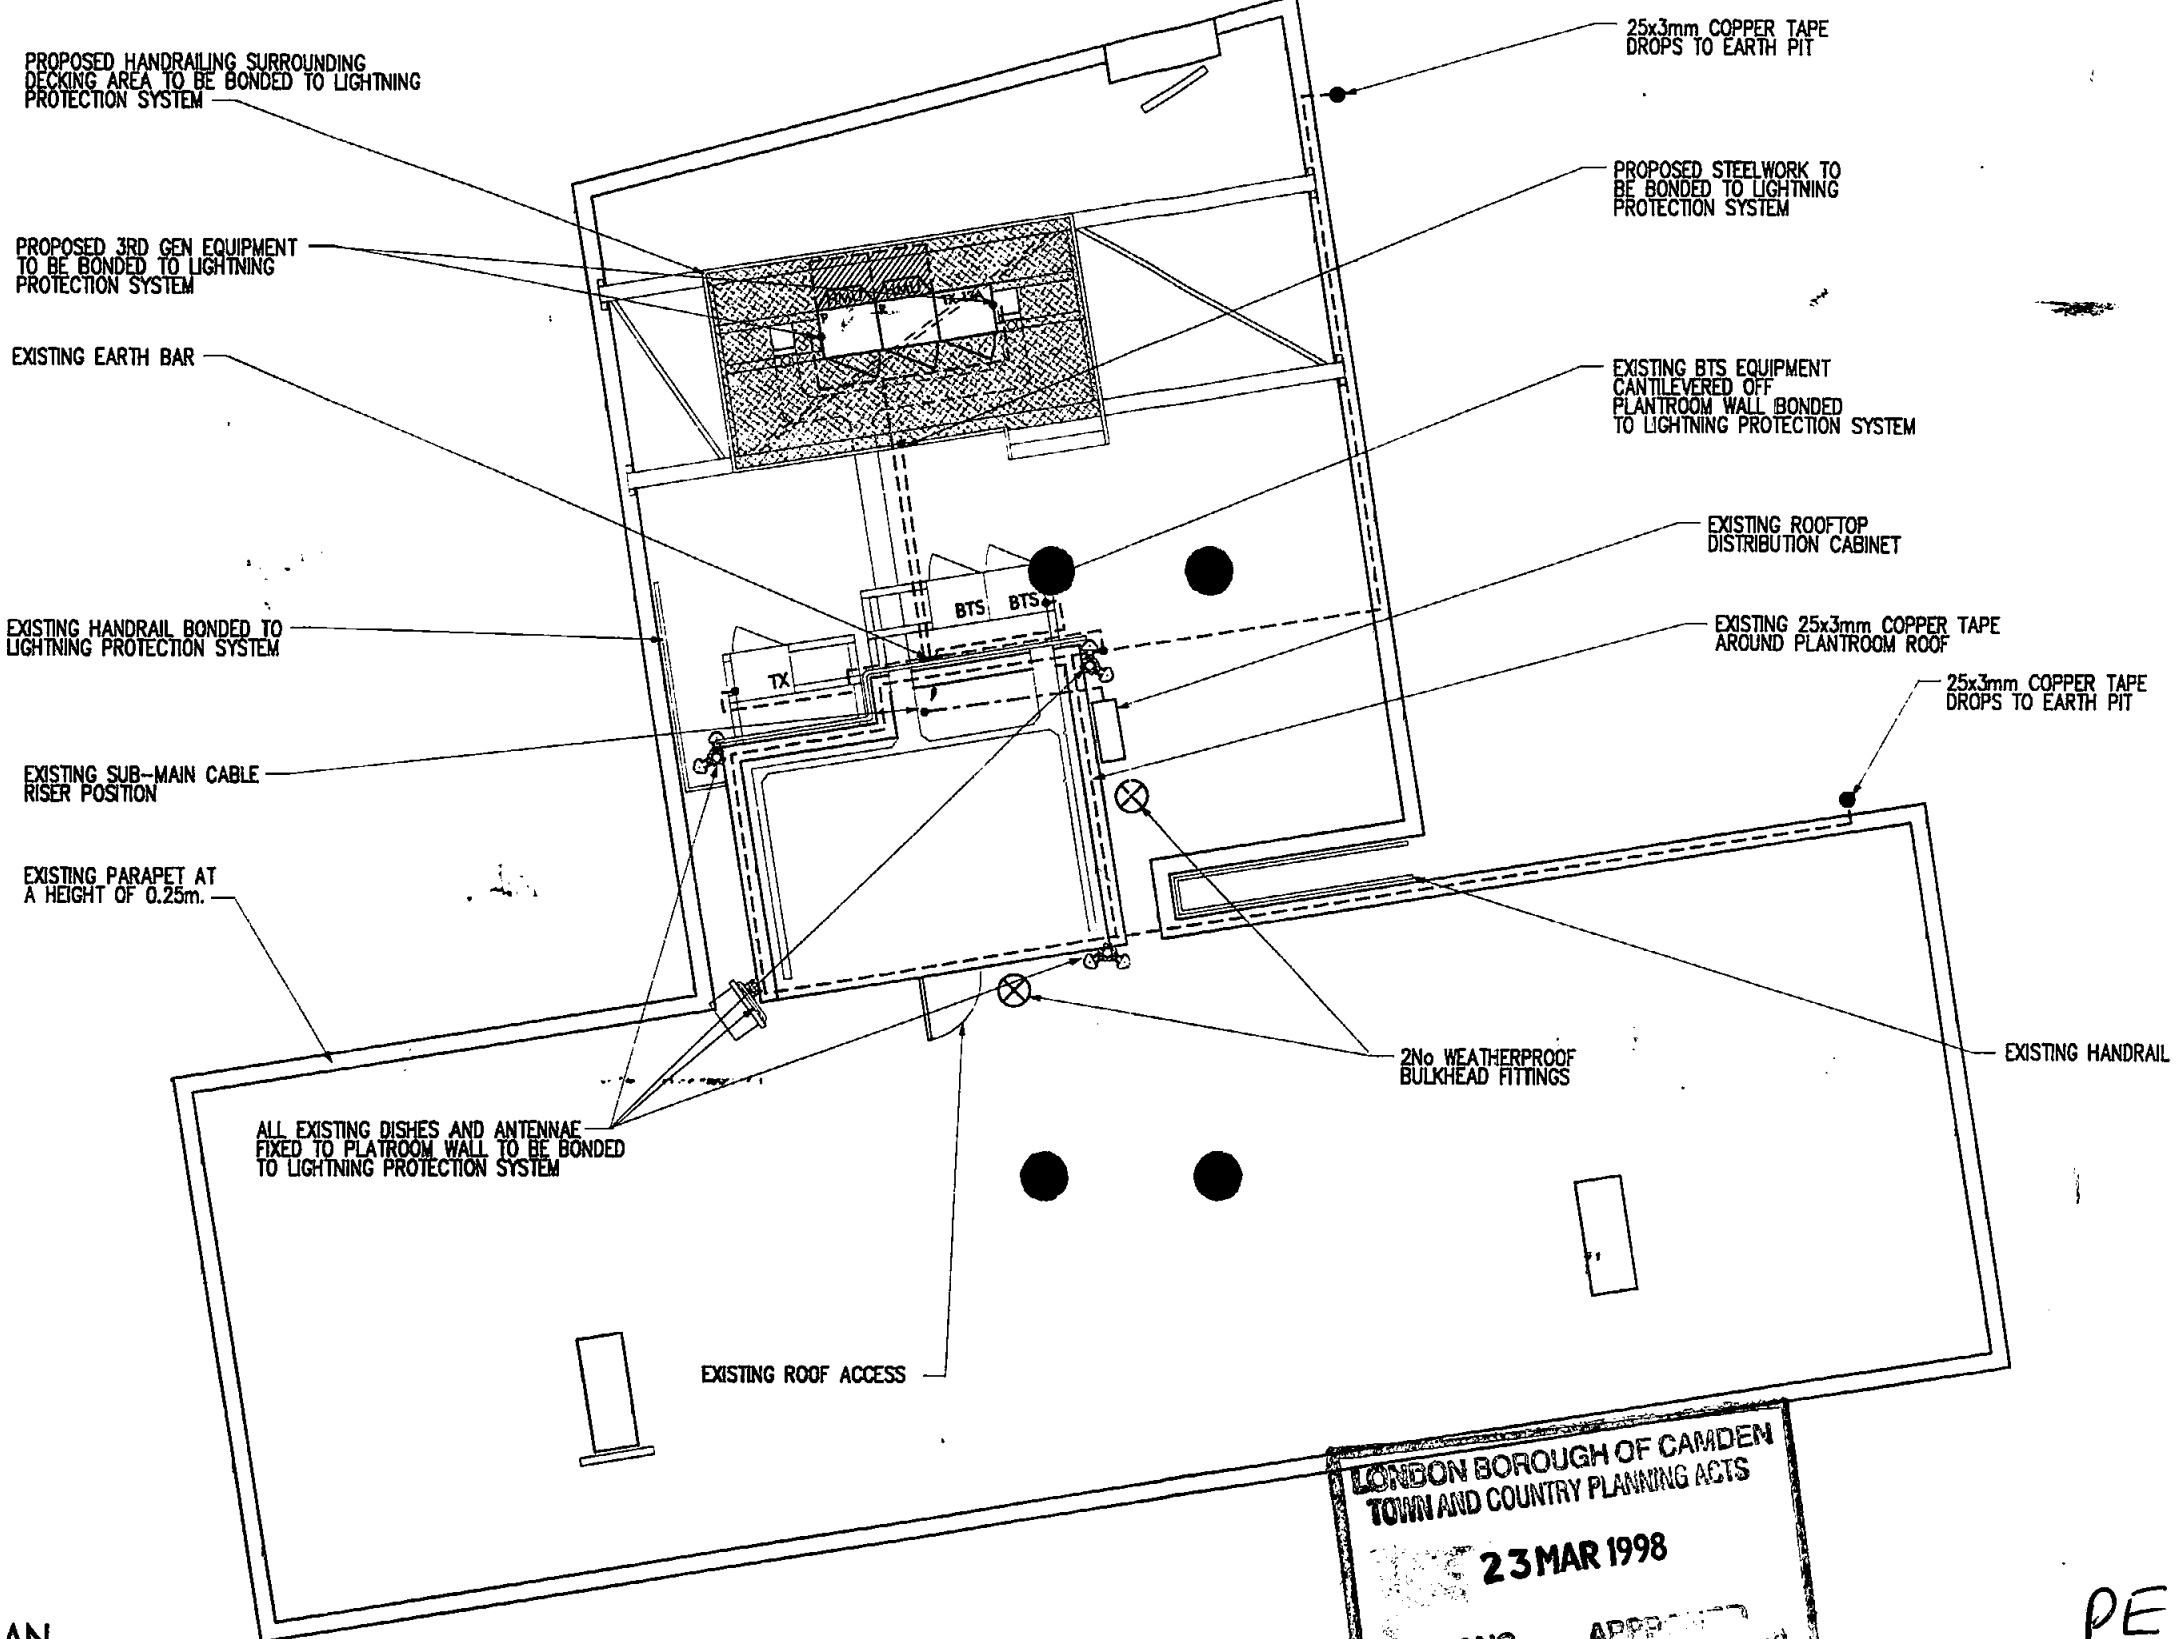

SITE NUMBER
GLN 0528

ROOFTOP PLAN
SCALE: 1:50

LONDON BOROUGH OF CAMDEN
TOWN AND COUNTRY PLANNING ACTS
23 MAR 1998
PLANS APPROVED
ON BEHALF OF THE COUNCIL

PE 9800146

CONSULTANT



**TERRACOM
DESIGN &
DEVELOPMENT**

Henleaze House,
13 Henbury Road,
Henleaze,
Bristol BS9 4PN,
Tel: 0117-9628889 Fax: 0117-9499919


Fairhome House,
Reading Road,
Burgfield Common,
Reading,
Berkshire RG7 3BL



REV	DESCRIPTION	BY	DATE
As shown			


SCALE	DRAWN	RAD	CHKD	APPVD
As shown	DATE 25/02/98	DATE 25.2.98		

TITLE	GENERAL ARRANGEMENT CREST VIEW DARTMOUTH PARK HILL LONDON NWS	
SITE NAME	DARTMOUTH PARK	SITE No. GLN0528
DRAWING NO.	748/GLN0528/52	ISSUE
CLIENT NO.	PC/GLN0528/1/SEC/97020716	1



St. James Court
Great Park Road
Almondsbury Park
Bradley Stoke
Bristol
BS12 4QJ
Tel 01454 624600
Fax 01454 618501

orange TELECOM

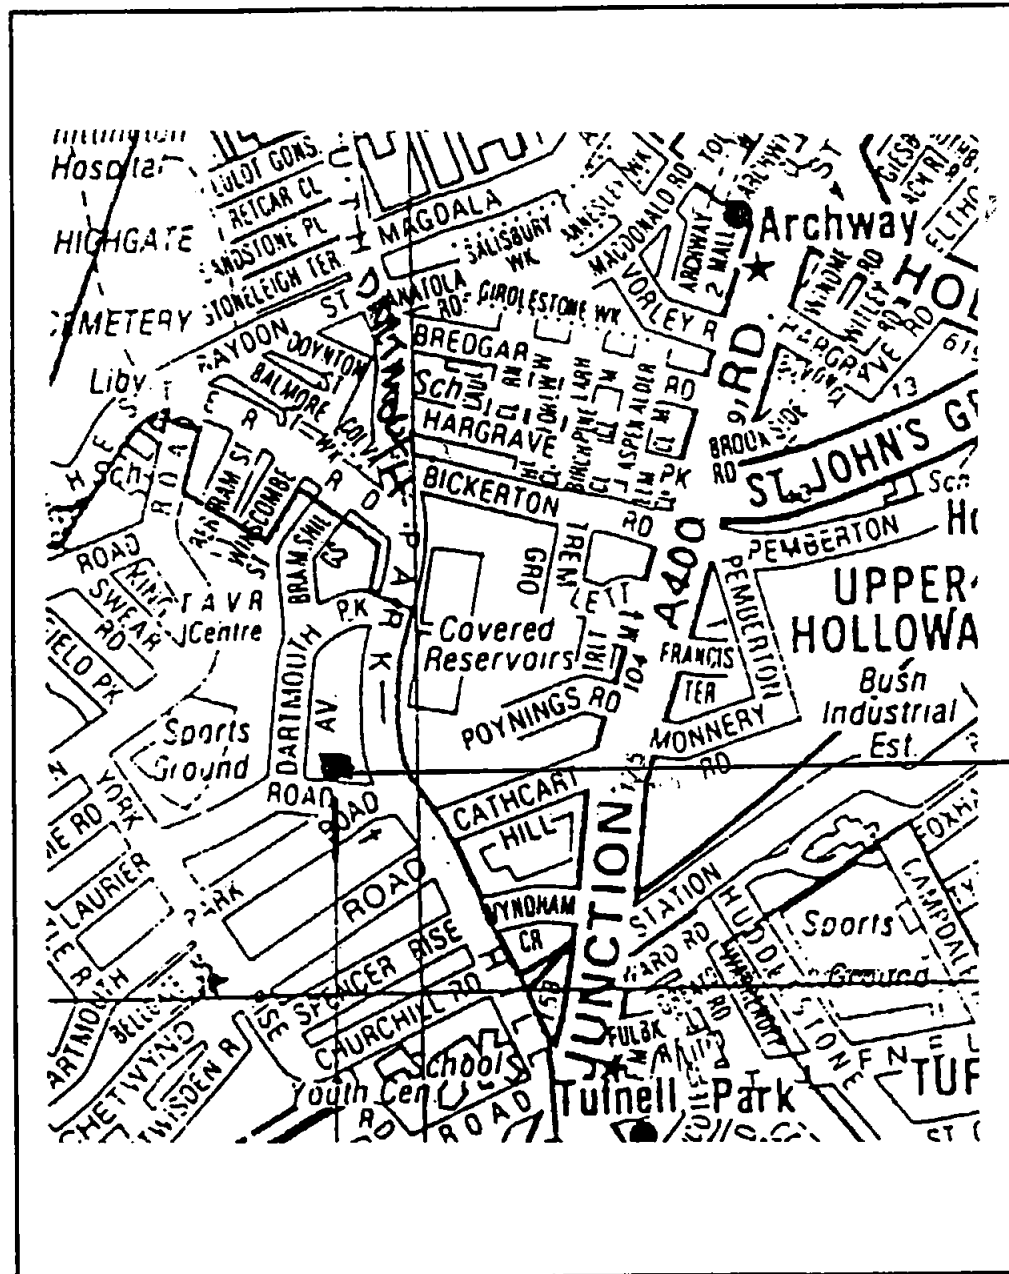

LOCATION PLAN
N.T.S


PROPOSED LOCATION OF SITE



GRID N

SITE LOCATION

SITE LOCATION

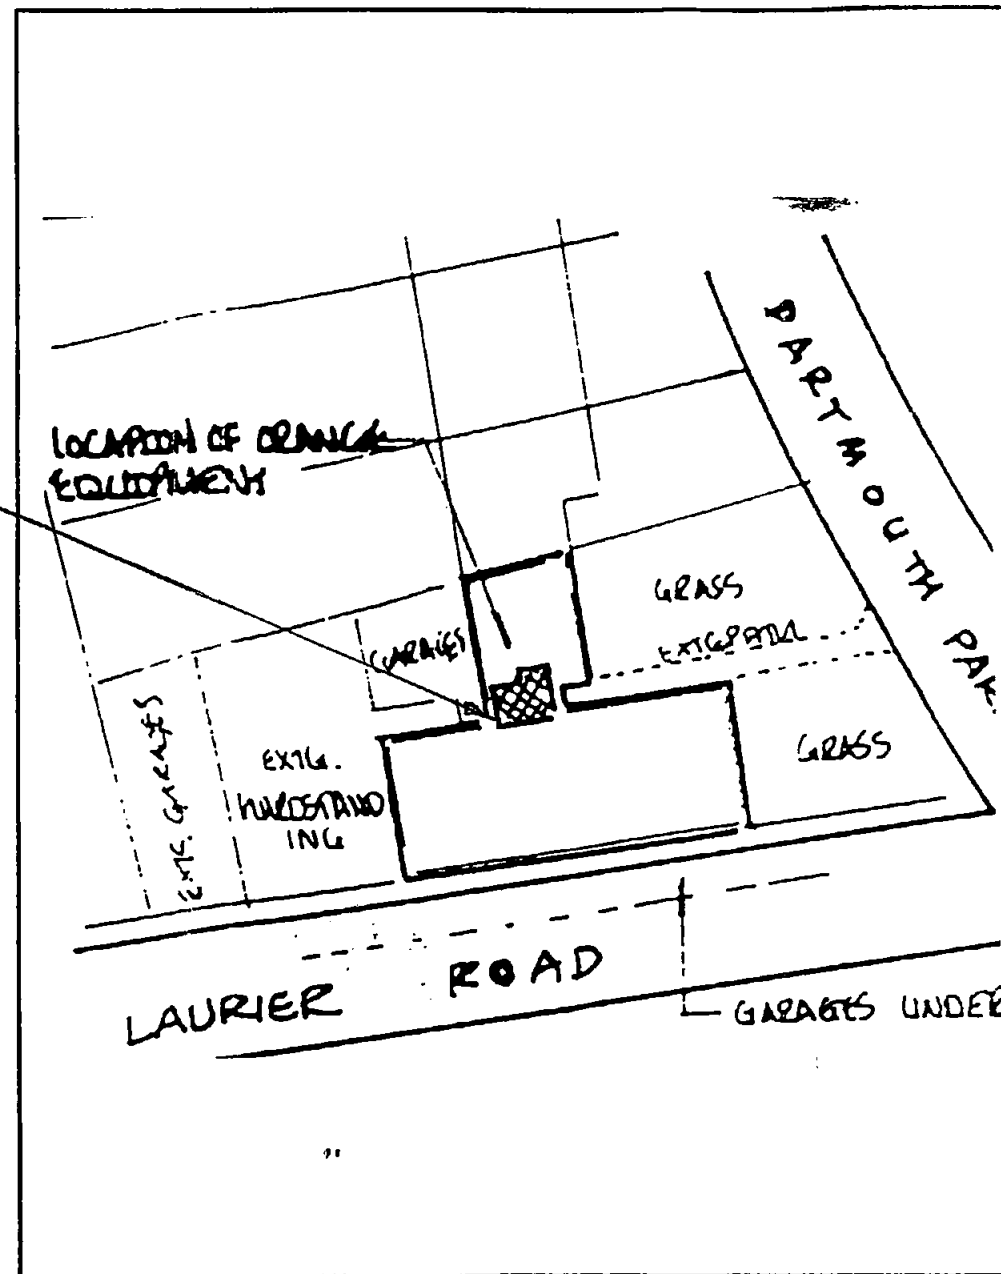

BLOCK PLAN
N.T.S

PROPOSED LOCATION OF TOWER

LONDON BOROUGH OF CAMERON
TOWN AND COUNTRY PLANNING ACTS

23 MAR 1998

PE9800146

SITE NUMBER
GLN0528

CONSULTANT




**TERRACOM
DESIGN &
DEVELOPMENT**

Hendon House,
13 Hextery Road,
Hendon,
Bristol BS9 4PN.
Tel: 0117-9428889 Fax: 0117-9499919

Fairbairn House,
Rushford Road,
Rushford Common,
Reading,
Berks RG7 3BL

AS ORIGINAL

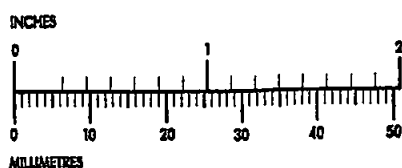

REV	DESCRIPTION	BY	DATE
SCALE	DRAWN	CHKD	APRD
As shown	DATE 5/2/98	DATE 6/2/98	DATE 11/2/98

TITLE LOCATION PLANS DARTMOUTH PARK CREST VIEW 47 DARTMOUTH PARK HILL LONDON	
SITE NAME DARTMOUTH PARK	SITE No. GLN0528
DRAWING NO. 748GLN0528/05	ISSUE
CLIENT NO. PCGLN0528/SEC97020716	1



EE Hutchison telecom

St. James Court
Great Park Road
Almondsbury Park
Bradley Stoke
Bristol
BS12 4QJ
Tel 01454 624600
Fax 01454 618501