




NORTH EASTERN ELEVATION SCALE 1:100

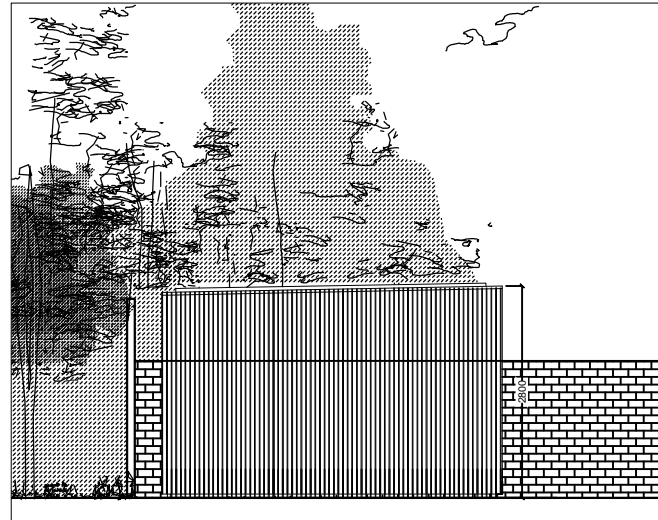

SOUTH EASTERN ELEVATION SCALE 1:100

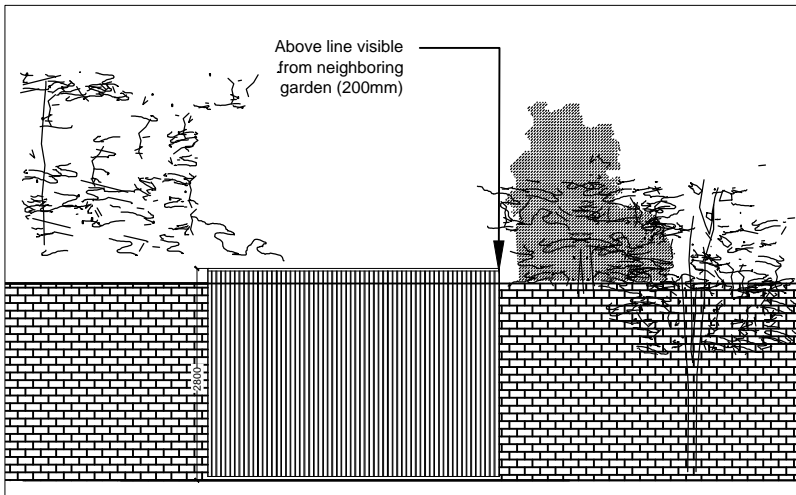

SOUTH WESTERN ELEVATION SCALE 1:100

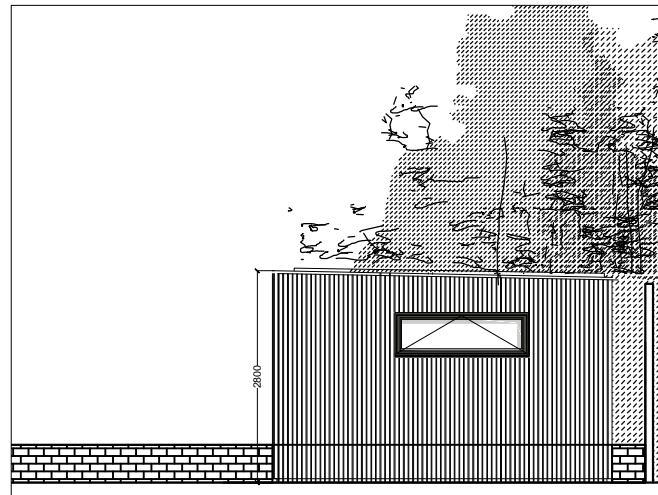

NORTH WESTERN ELEVATION SCALE 1:100



PROPOSED ELEVATIONS
SCALE 1:100



DRAWING PROPOSED ELEVATIONS	NOTES
STATUS PLANNING	

DRAWN BY JW	CHECKED BY	SCALE 1/100 @ A4	DATE 27.02.2019
DRAWING NUMBER 1903.PL.04			REVISION

PROJECT JONATHAN MYERSON	SITE ADDRESS 131 ARLINGTON ROAD LONDON NW1 7ET
STAGE PLANNING	

ecospace
architecture, naturally

5A/6A ILIFFE YARD
LONDON SE17 3QA
T: 020 7703 4004
F: 020 7708 4750
E: info@ecospacestudios.com