




**EXISTING SITE LOCATION PLAN**  
SCALE 1:1250

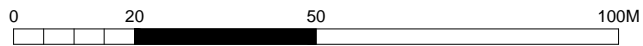

<b>DRAWING</b> EXISTING SITE LOCATION	<b>NOTES</b>
<b>STATUS</b> PLANNING	

<b>DRAWN BY</b> JW	<b>CHECKED BY</b>	<b>SCALE</b> 1/1250 @ A4	<b>DATE</b> 27.02.2019
<b>DRAWING NUMBER</b> 1903.PL.01		<b>REVISION</b>	

<b>PROJECT</b> JONATHAN MYERSON	<b>SITE ADDRESS</b> 131 ARLINGTON ROAD LONDON NW1 7ET
<b>STAGE</b> PLANNING	

**ecospace**  
architecture, naturally

5A/6A ILIFFE YARD  
LONDON SE17 3QA  
T: 020 7703 4004  
F: 020 7708 4750  
E: info@ecospacestudios.com